


CONTRACT No. 83861				
F.A. RTE.	SECTION	COUNTY	TOTAL SHEETS	SHEET NO.
1373	00-00058-00-RS	COOK	113	101
STA. 135+00		TO STA. 135+50		
FED. ROAD DIST. NO.	ILLINOIS		FED. AID PROJECT	

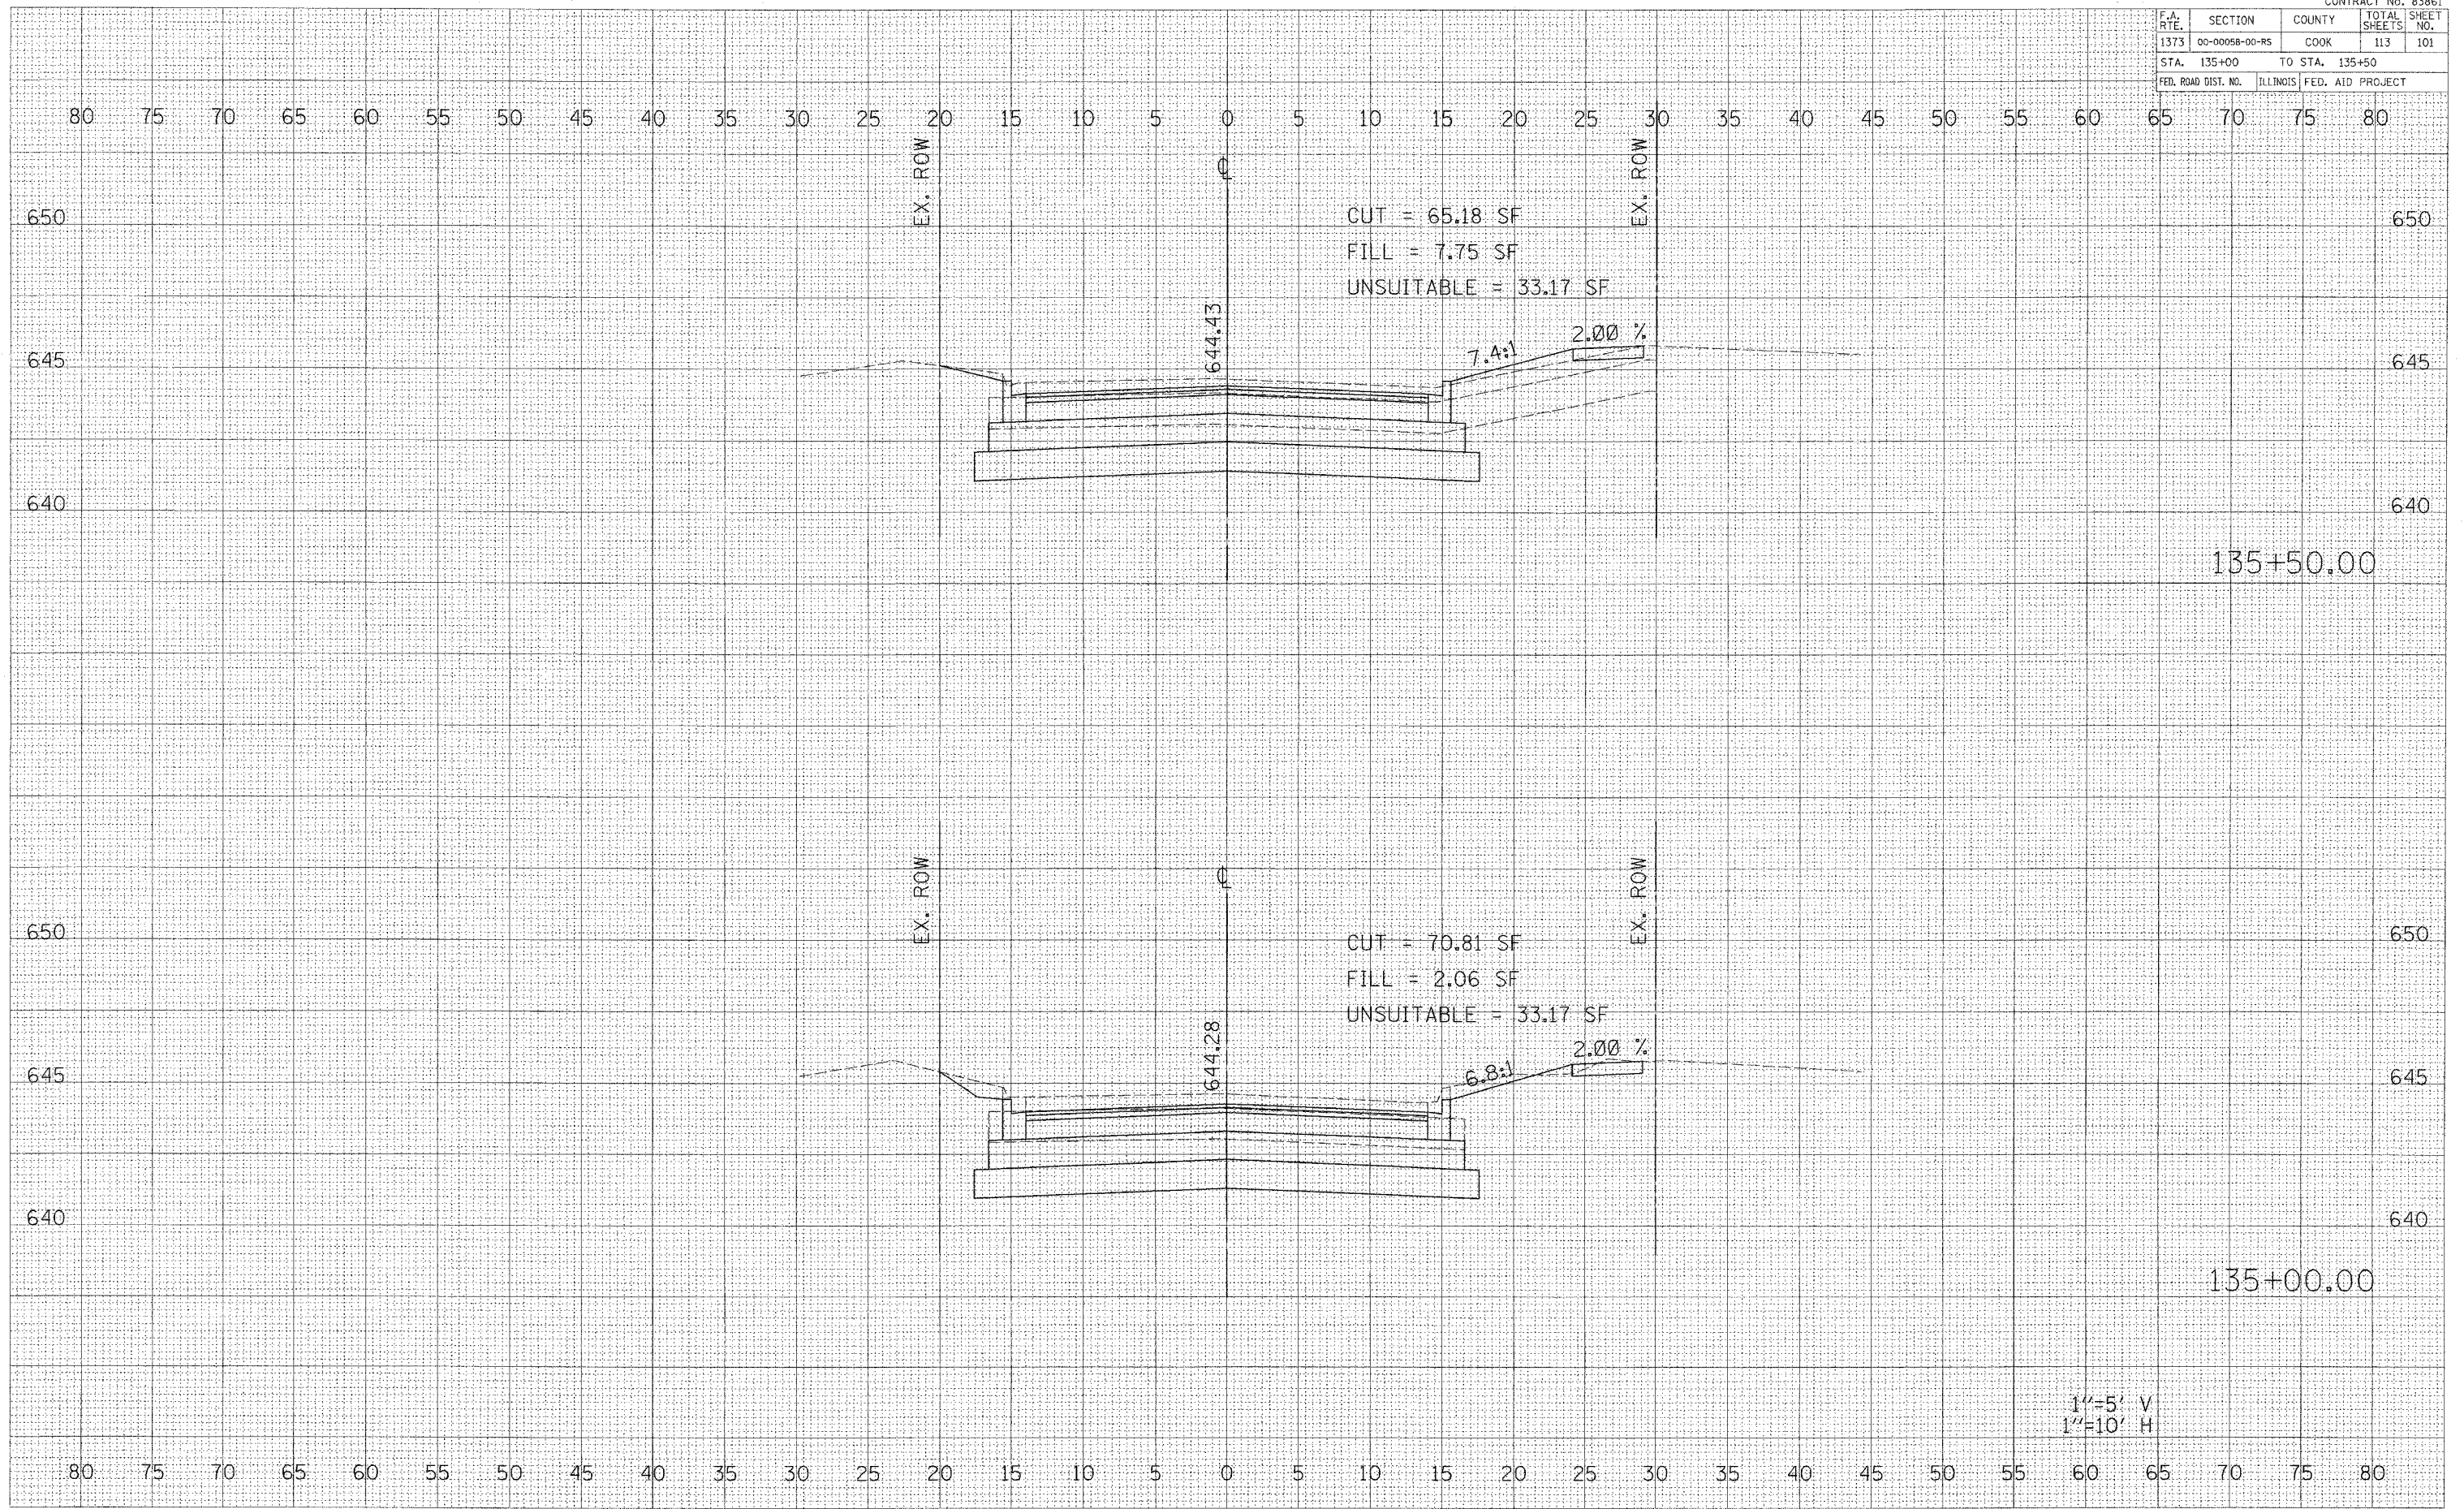

DATE _____ BY _____

FINAL SURVEY NOTE BOOK NO. _____

REVISIONS

NO. _____

DATE _____ BY _____

REVISIONS

NO. _____

DATE _____ BY _____

ORIGINAL SURVEY NOTE BOOK NO. _____

REVISIONS

NO. _____

DATE _____ BY _____

REVISIONS

NO. _____

PA143801\Plans\Sheets\F143808-1\101.dgn
 5/23/2006
 4:38:25 PM

1"=5' V
 1"=10' H