


CONTRACT No. 83861

F.A. RTE.	SECTION	COUNTY	TOTAL SHEETS	SHEET NO.
1373	00-00058-00-RS	COOK	113	102
STA. 135+57.72		TO STA.	136+00	
FED. ROAD DIST. NO.	ILLINOIS	FED. AID PROJECT		

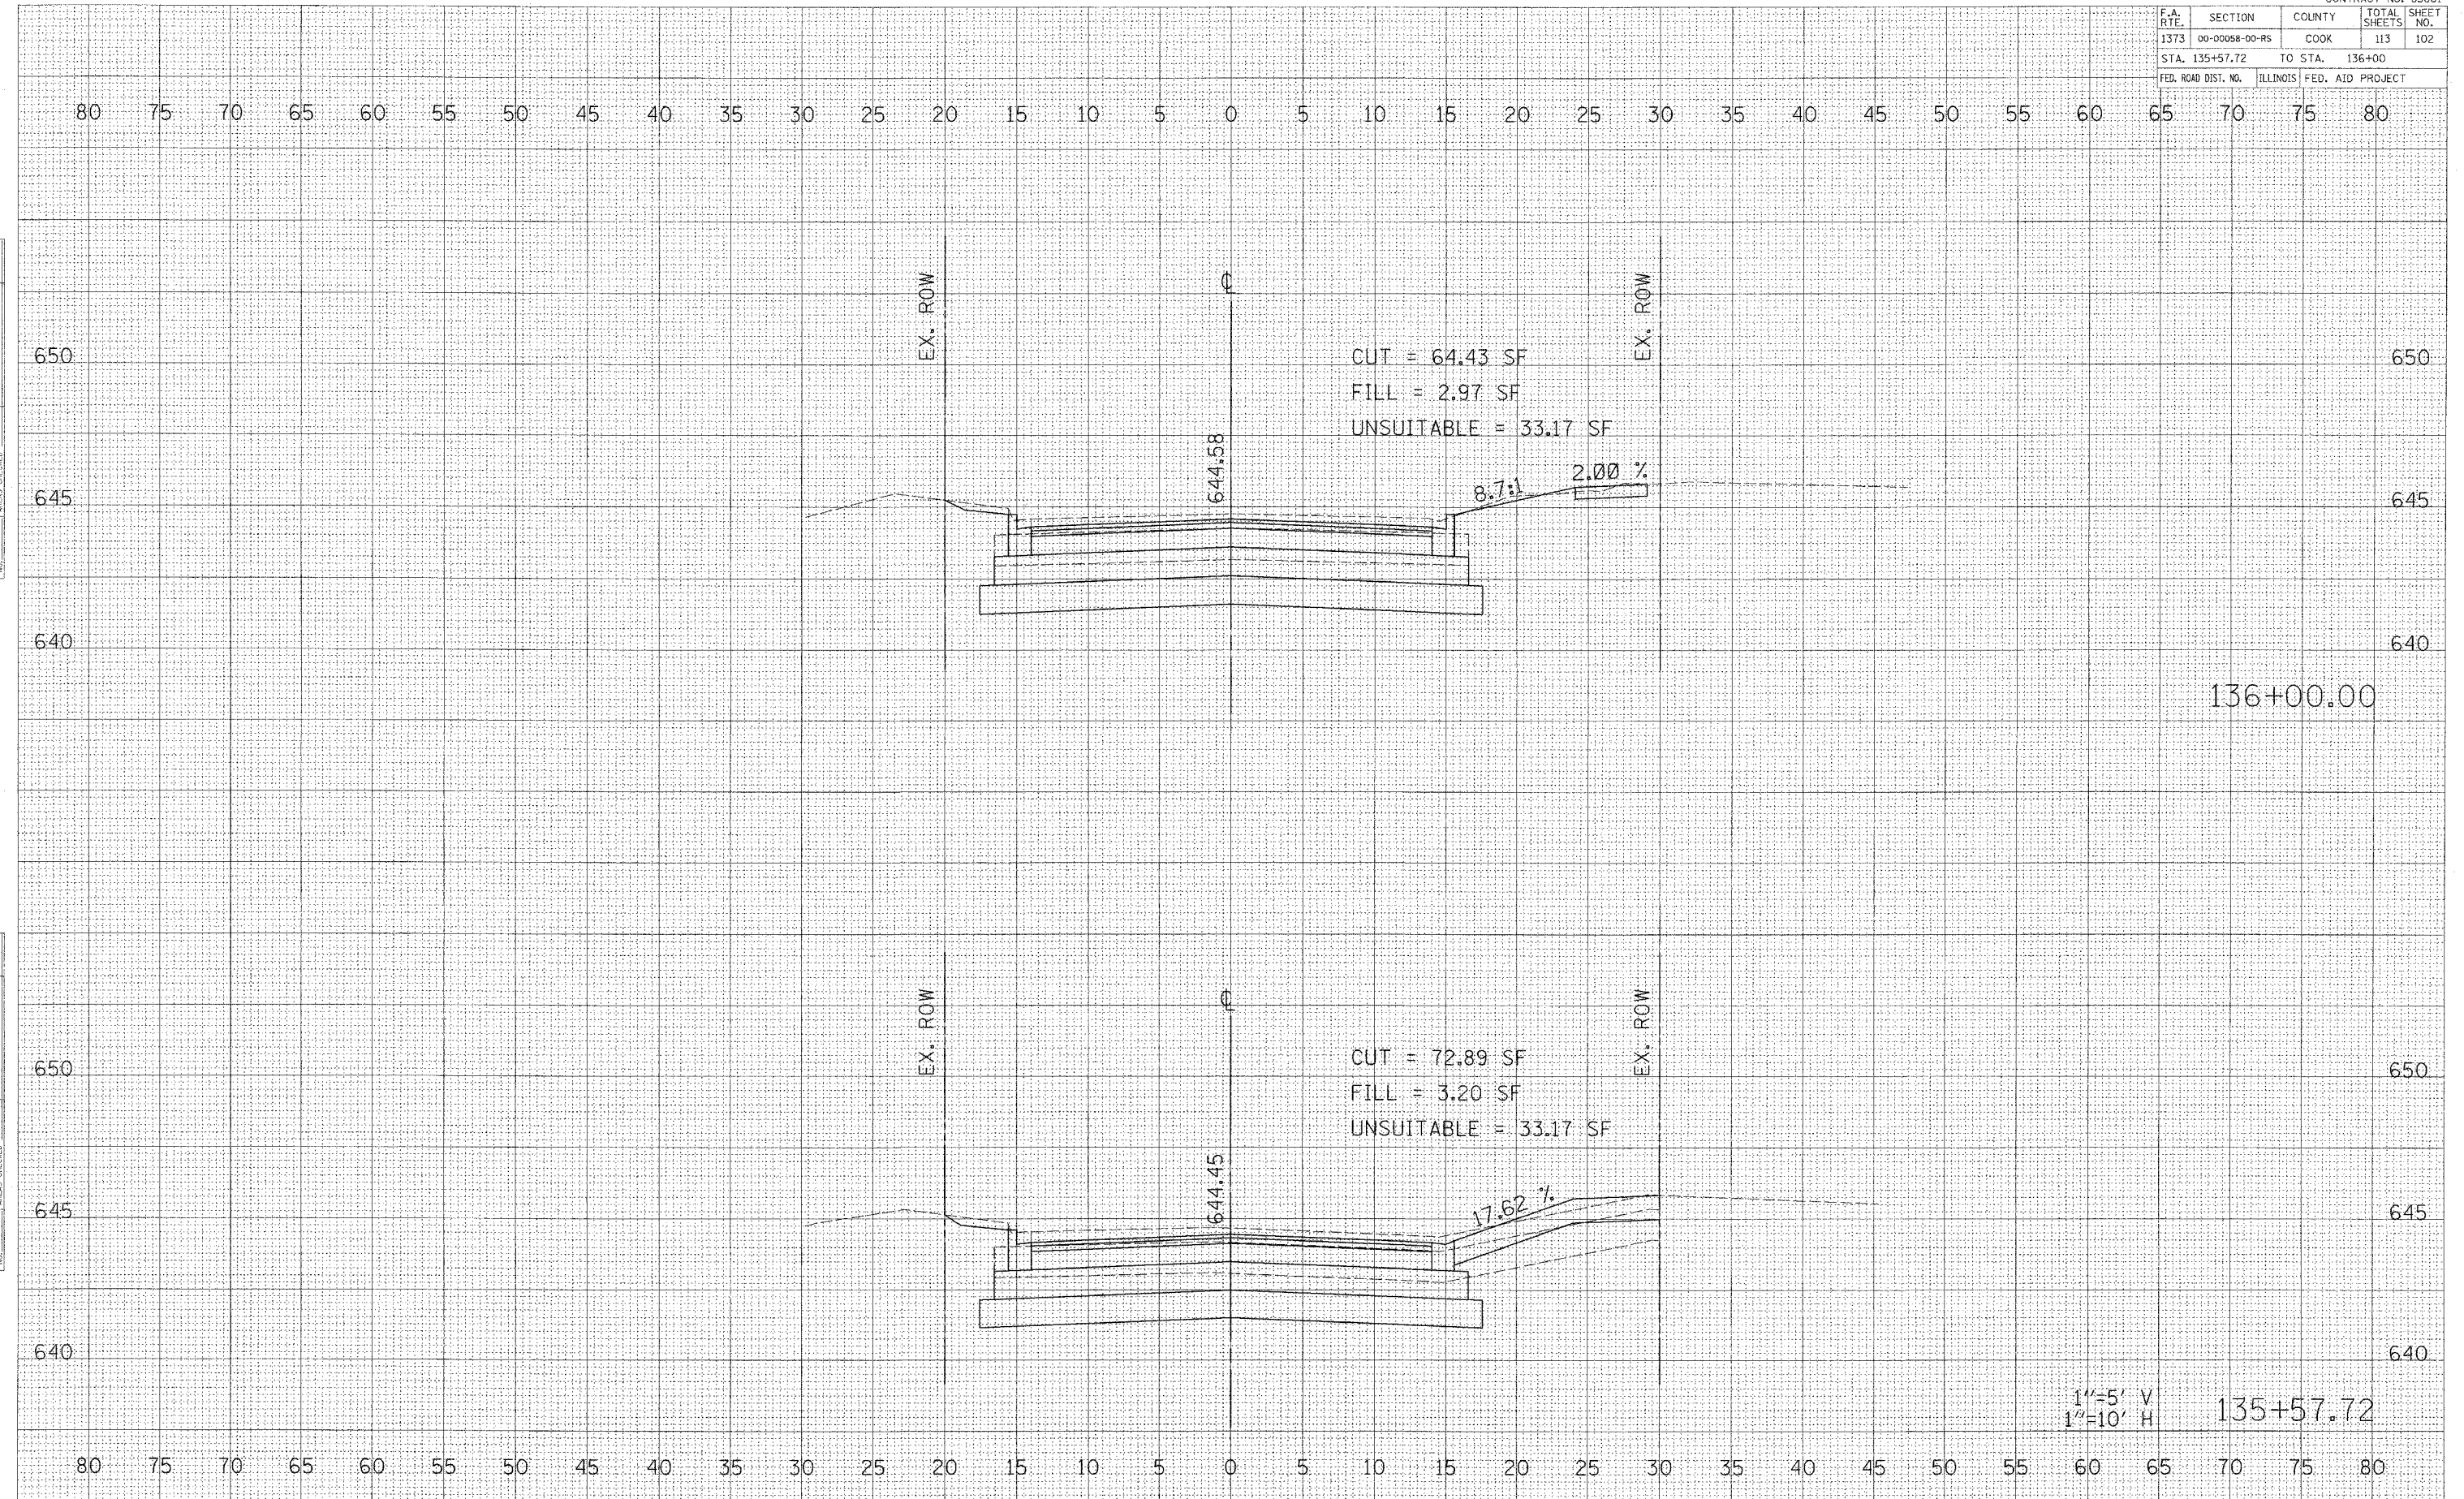

1"=5' V
1"=10' H 135+57.72

BY _____ DATE _____

ORIGINAL SURVEYED SURVEYED
 SURVEY PLOTTED PLOTTED
 NOTE BOOK NOTE BOOK
 NO. NO. AREAS CHECKED AREAS CHECKED

BY _____ DATE _____

ORIGINAL SURVEYED SURVEYED
 SURVEY PLOTTED PLOTTED
 NOTE BOOK NOTE BOOK
 NO. NO. AREAS CHECKED AREAS CHECKED

6/11/2008 9:11am
 6/23/2008
 4:58:25 PM