


F.A. RTE.	SECTION	COUNTY	TOTAL SHEETS	SHEET NO.
1373	00-00058-00-RS	COOK	113	105
STA. 138+50		TO STA. 139+00		
FED. ROAD DIST. NO.		ILLINOIS	FED. AID PROJECT	

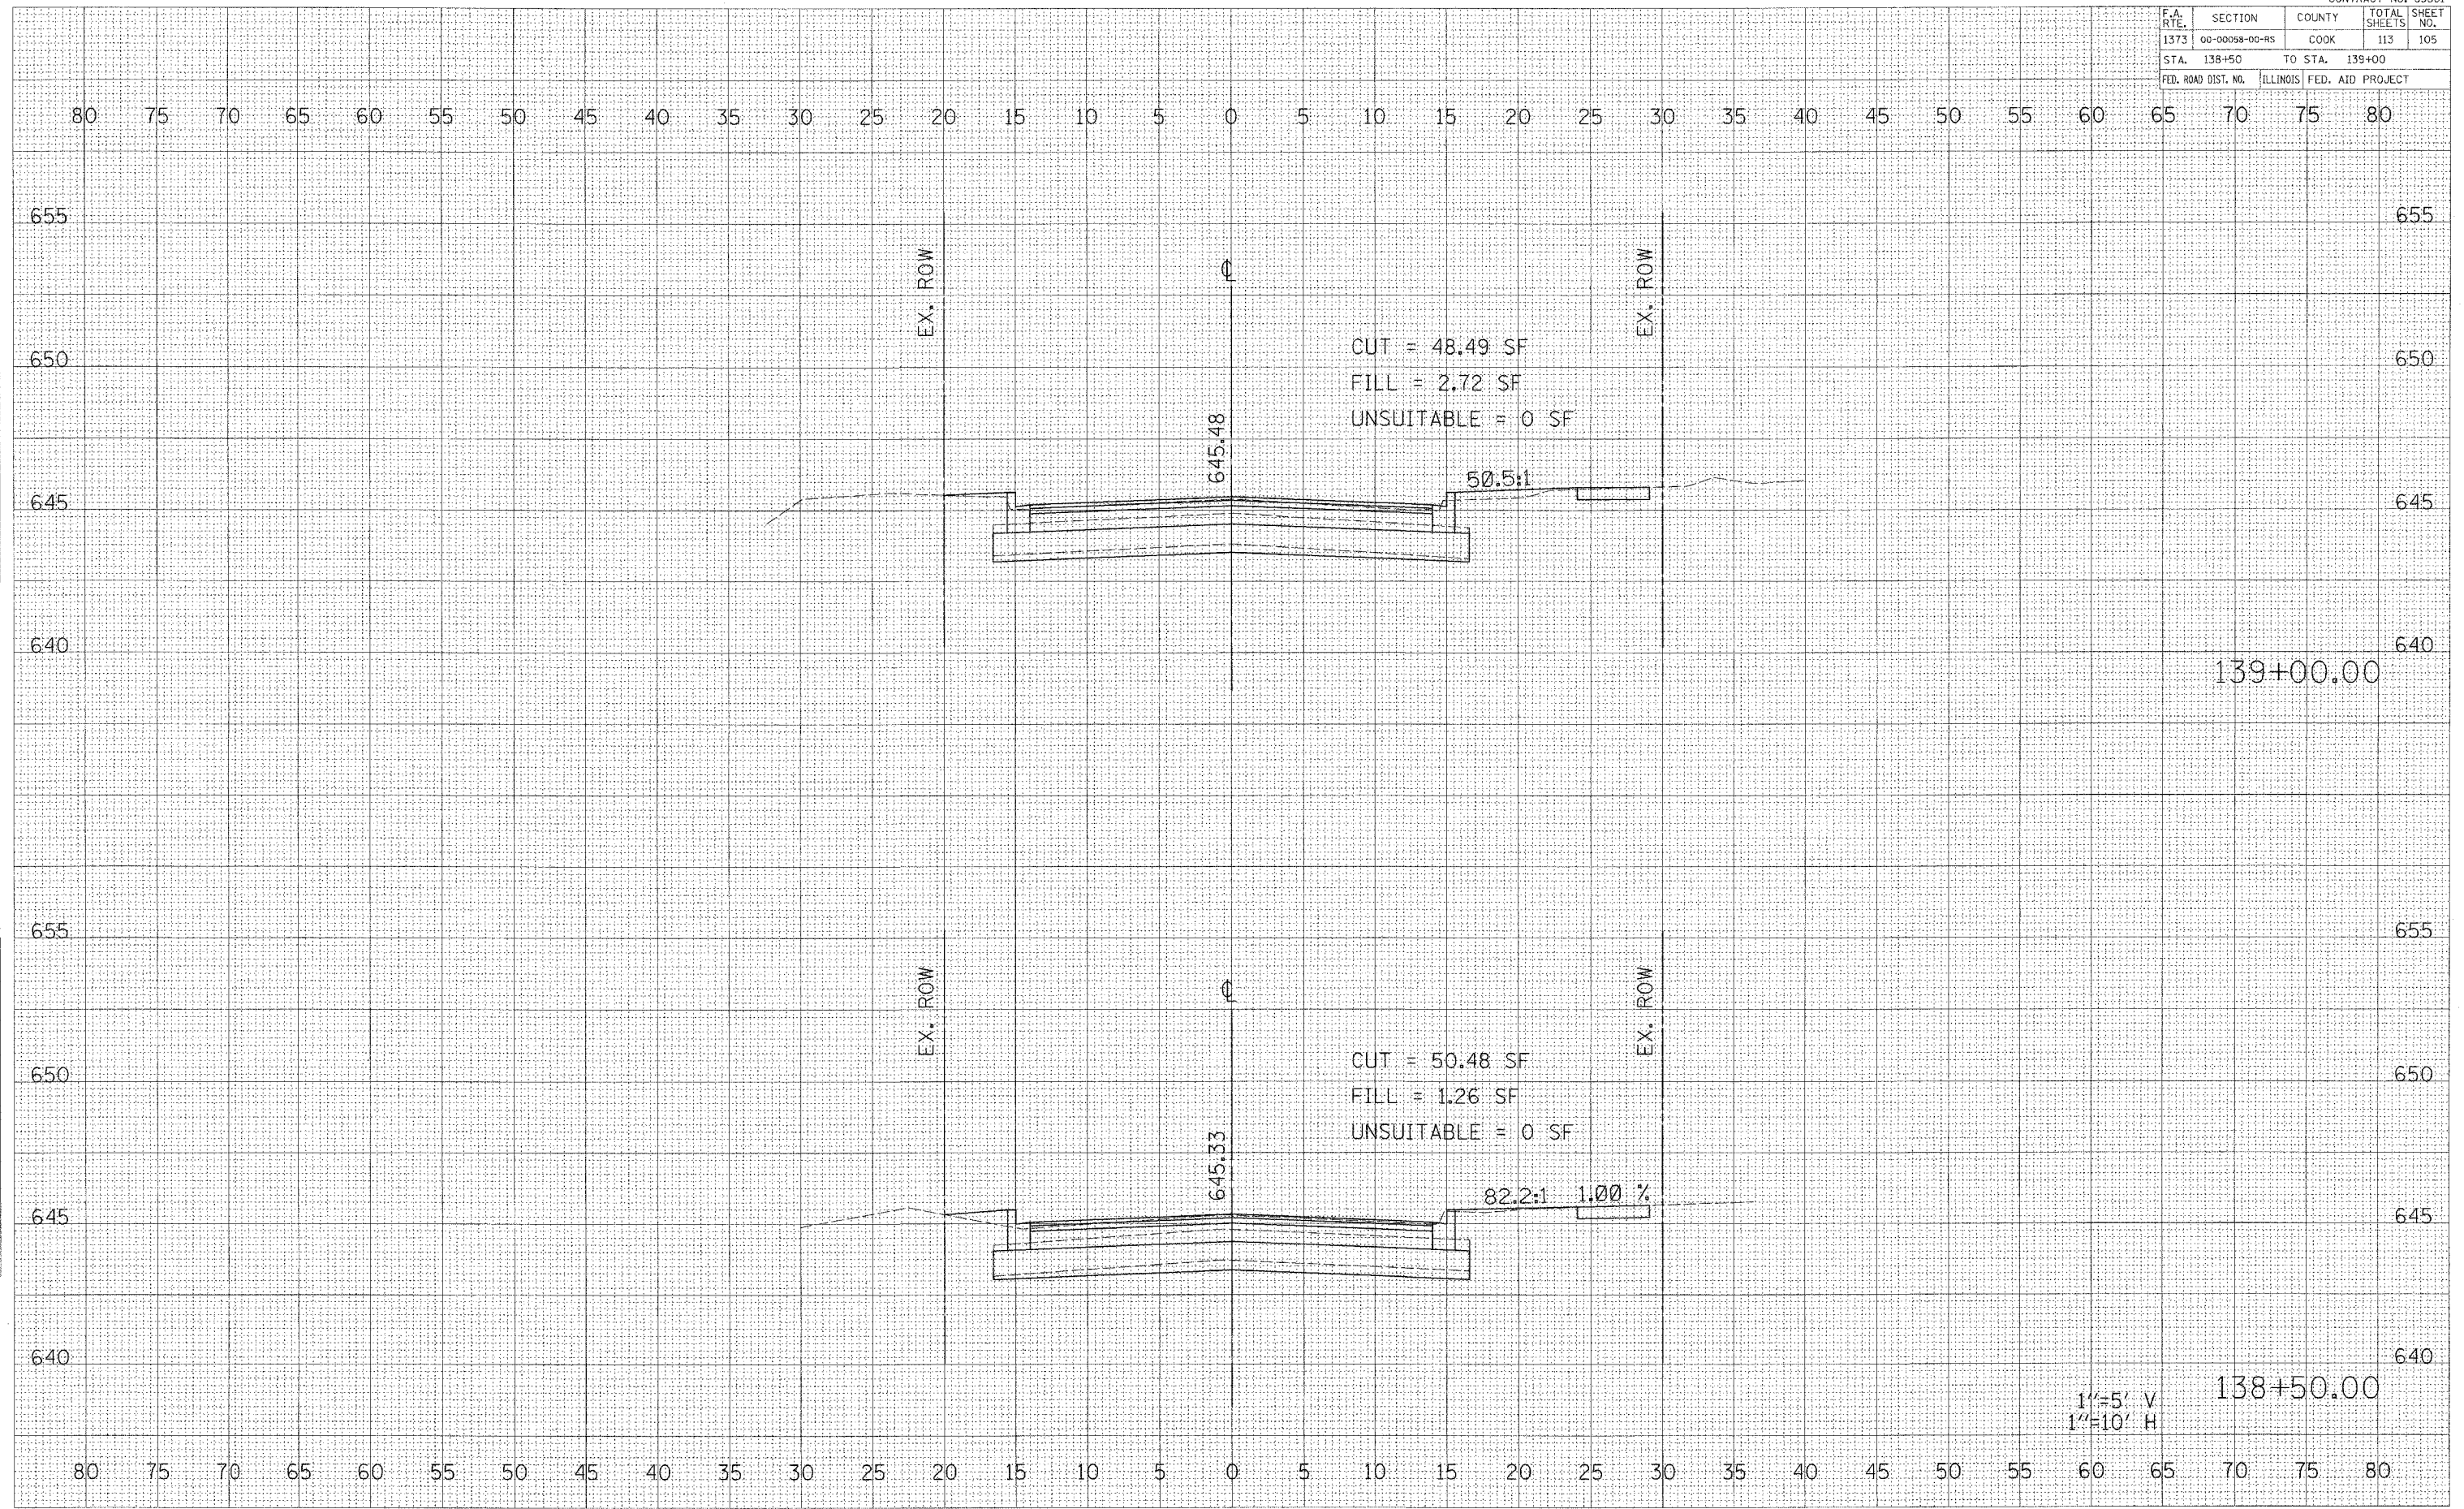

CUT = 48.49 SF
 FILL = 2.72 SF
 UNSUITABLE = 0 SF

CUT = 50.48 SF
 FILL = 1.26 SF
 UNSUITABLE = 0 SF

1"=5' V
 1"=10' H

DATE _____ BY _____
 SURVEYED _____
 SURVEY _____
 NOTE BOOK _____
 TEMPLATE _____
 AREA'S _____
 AREA'S CHECKED _____
 NO. _____

DATE _____ BY _____
 SURVEYED _____
 SURVEY _____
 NOTE BOOK _____
 TEMPLATE _____
 AREA'S _____
 AREA'S CHECKED _____
 NO. _____

p:\14380\Plan\Shelton\14380-ep1010.dwg
 5/25/2006
 4:38:28 PM