


CONTRACT No. 83861

F.A. RTE.	SECTION	COUNTY	TOTAL SHEETS	SHEET NO.
1373	00-00058-00-RS	COOK	113	106
STA. 139+53.07		TO STA. 140+00		
FED. ROAD DIST. NO.		ILLINOIS		FED. AID PROJECT

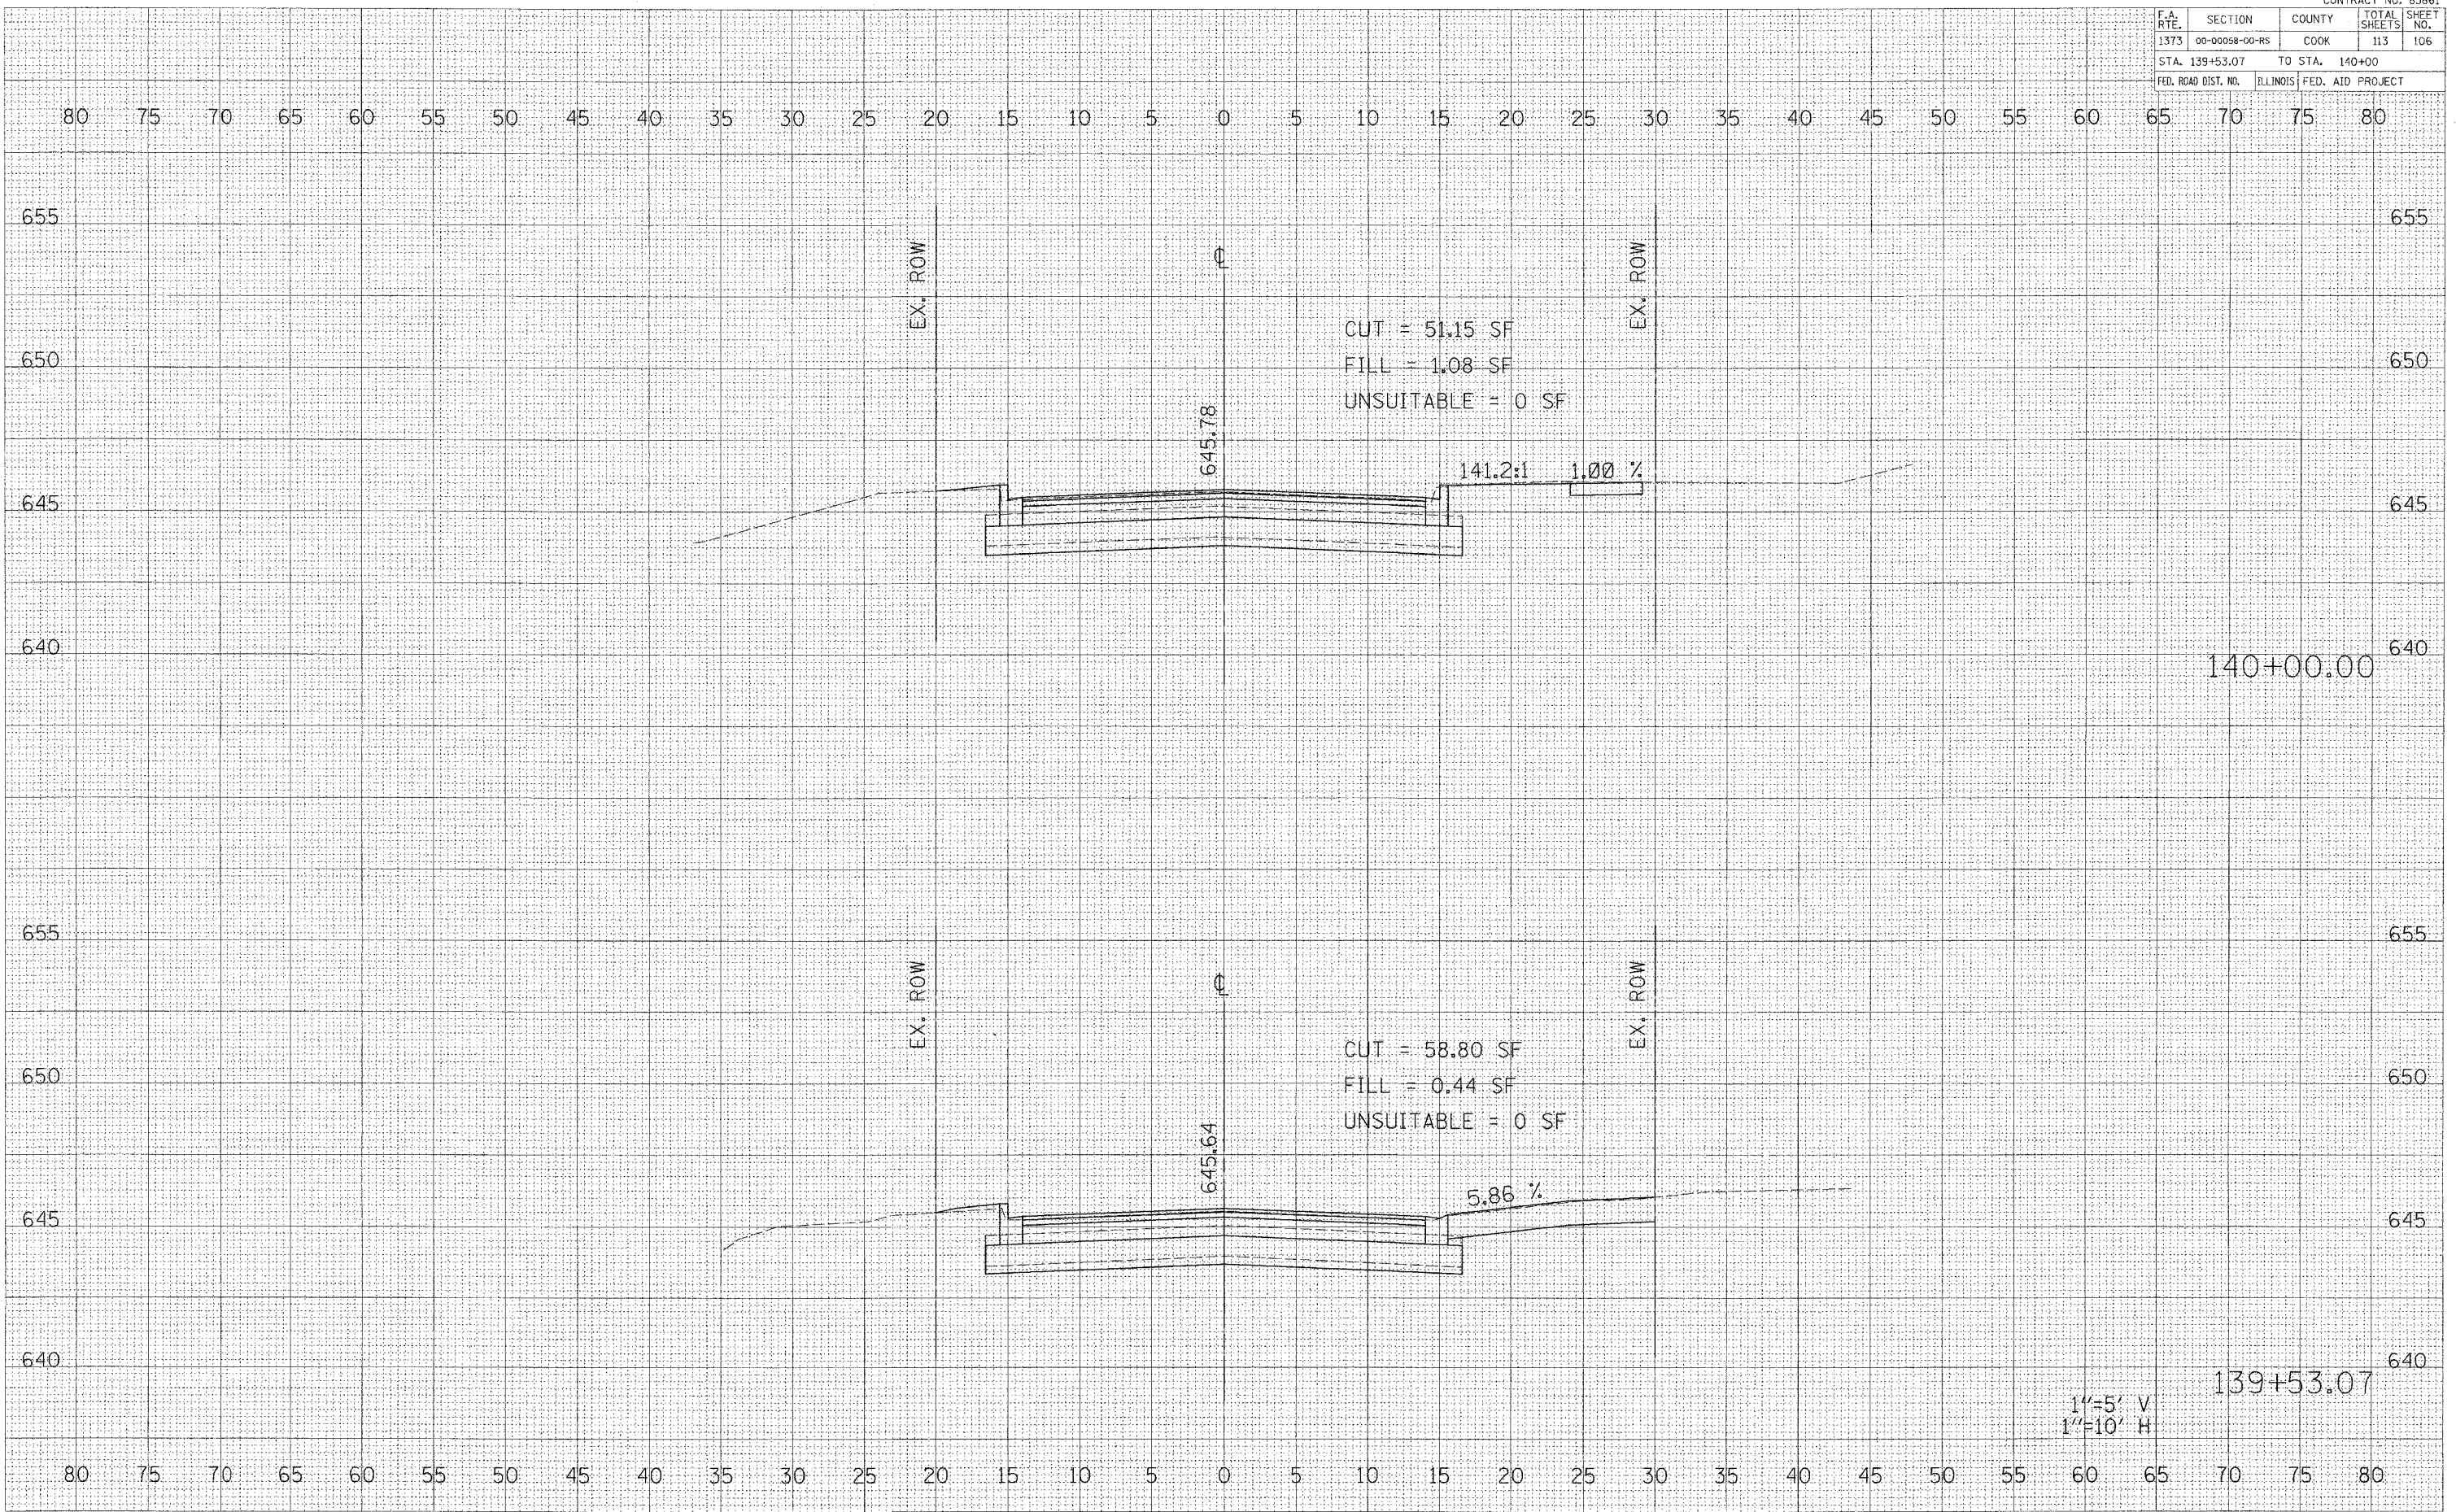

BY: _____ DATE: _____
 SURVEYED _____
 PLOTTED _____
 NOTE BOOK _____
 REPLICATE _____
 AREAS CHECKED _____

BY: _____ DATE: _____
 SURVEYED _____
 PLOTTED _____
 NOTE BOOK _____
 REPLICATE _____
 AREAS CHECKED _____

p:\1388\1\Drawings\Sheets\14508.up.010.dwg
 11/23/2009 10:43:29 AM
 4/28/2009 PA