


CONTRACT No. 83861

F.A. RTE.	SECTION	COUNTY	TOTAL SHEETS	SHEET NO.
1373	00-00058-00-RS	COOK	113	107
STA. 140+50		TO STA. 141+00		
FED. ROAD DIST. NO.	ILLINOIS	FED. AID PROJECT		

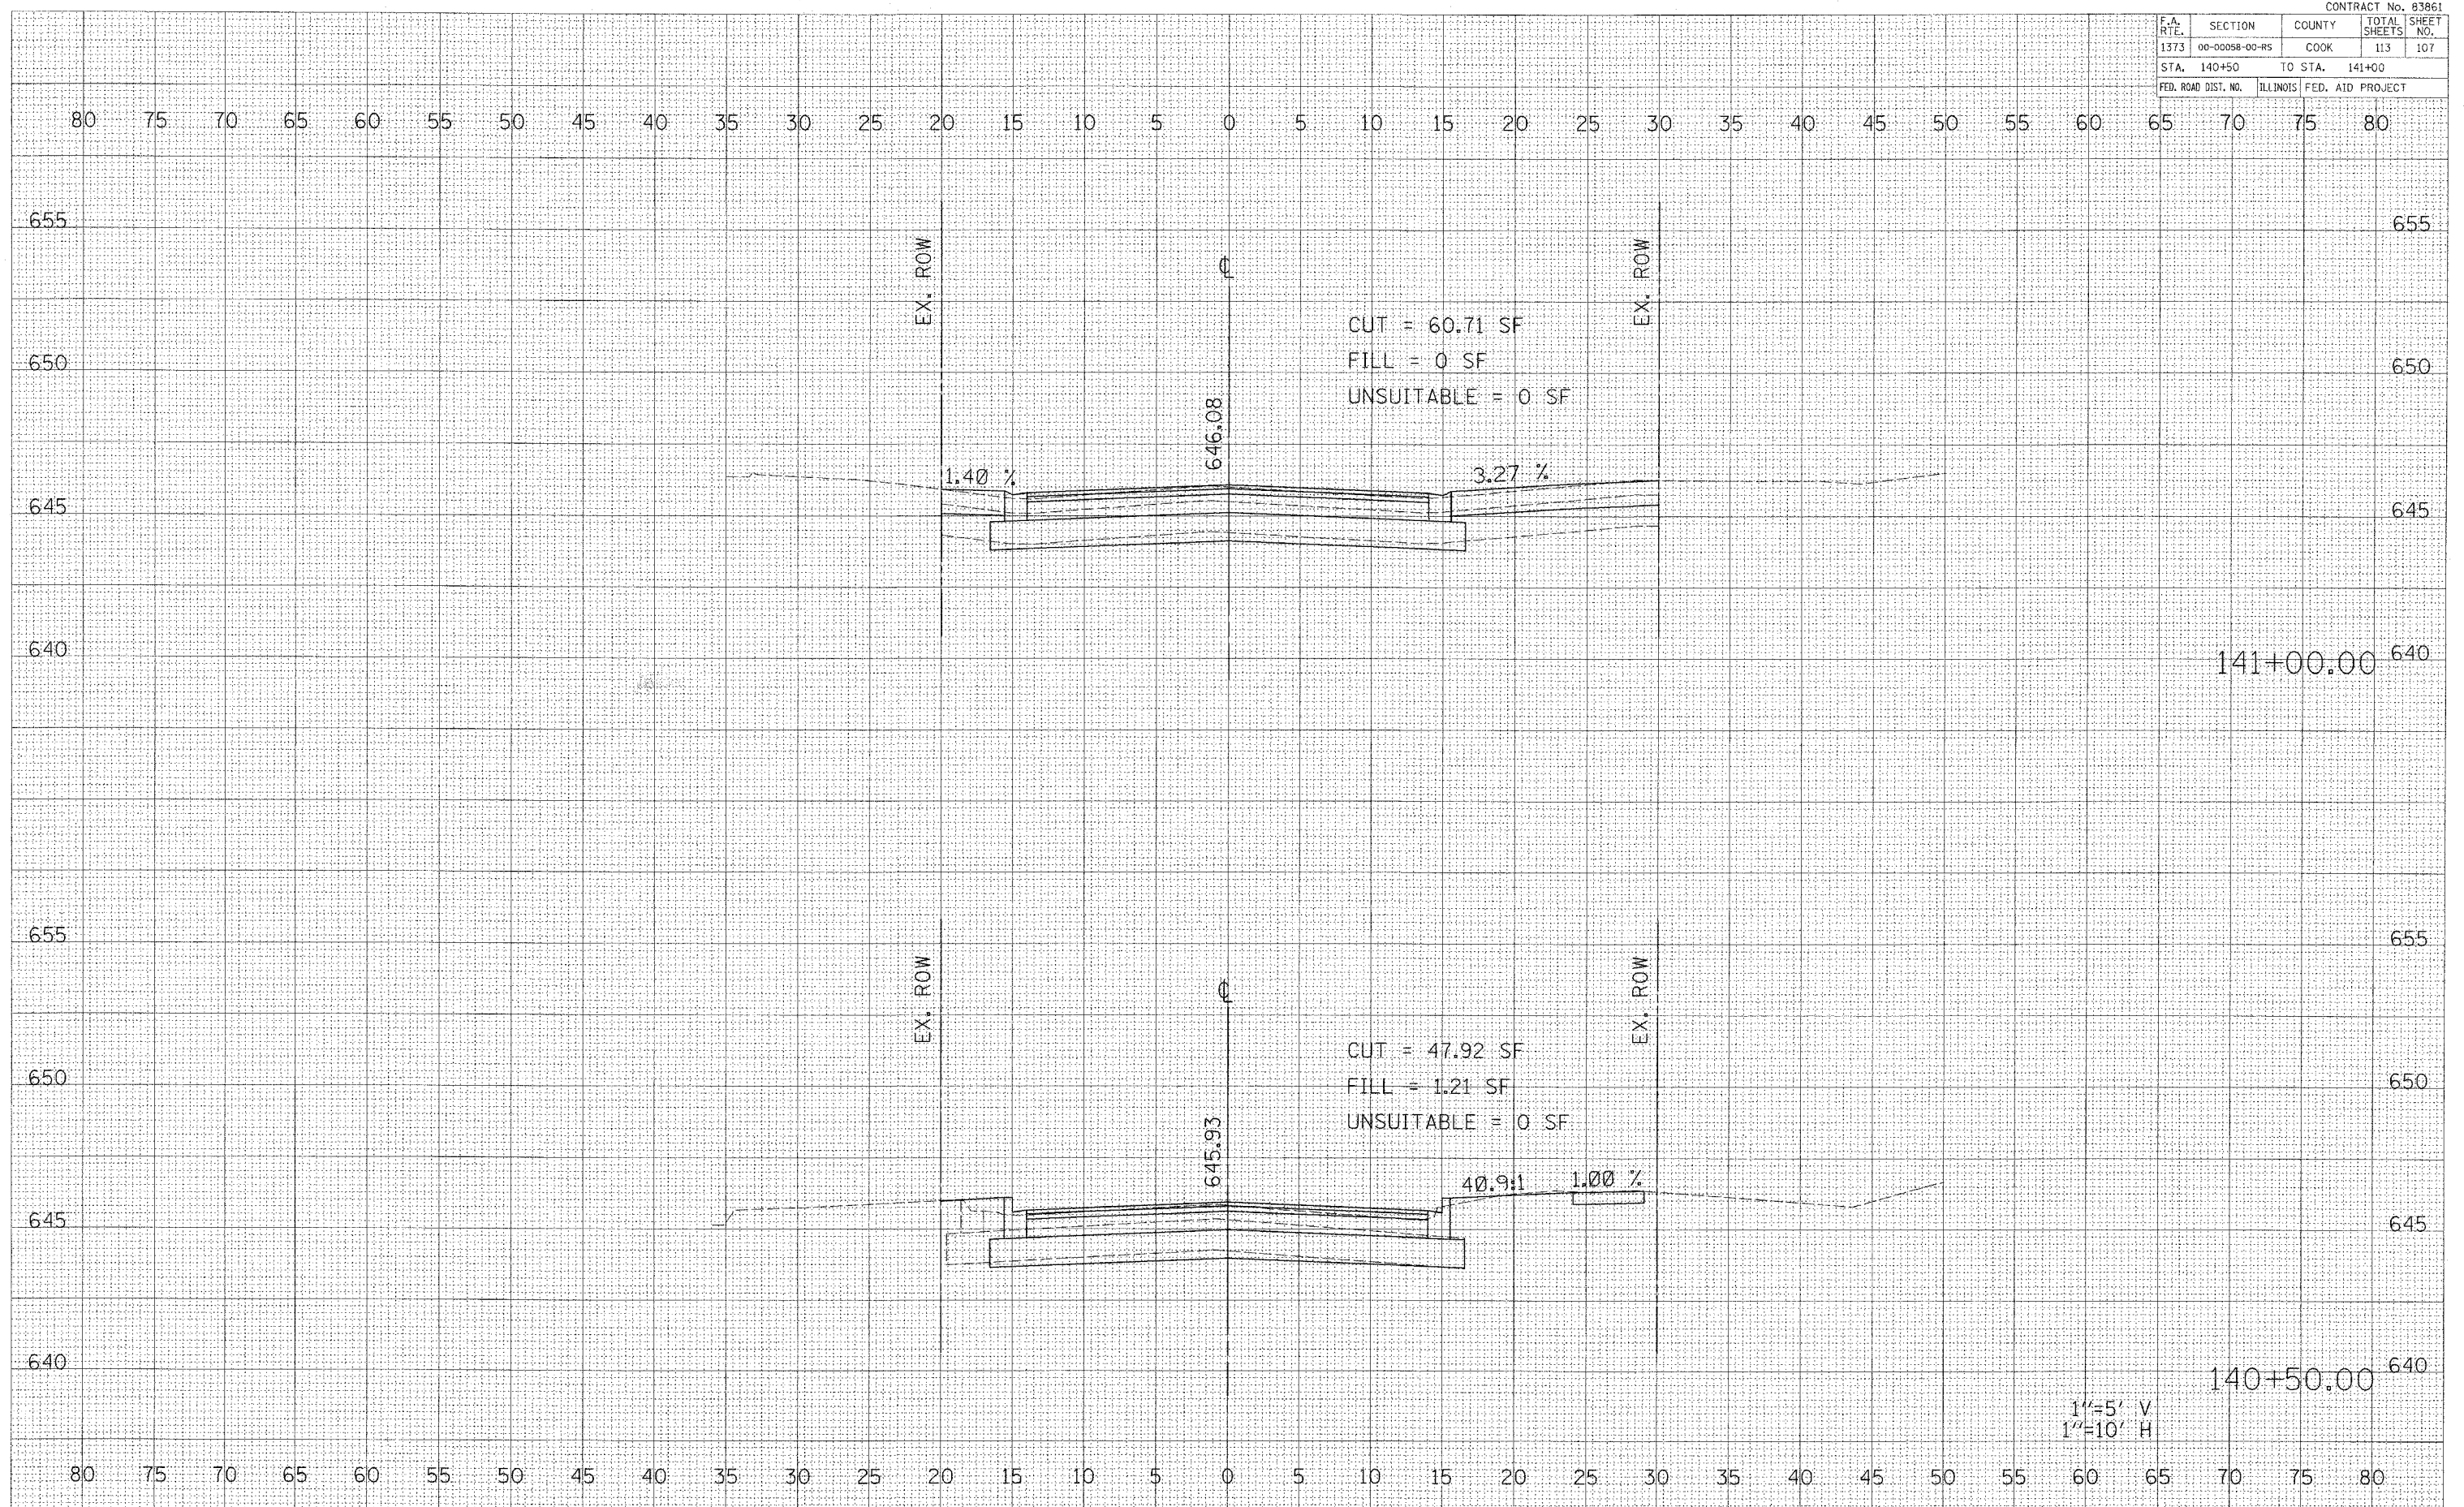

1"=5' V
1"=10' H

BELMONT AVENUE STA. 140+50 TO STA. 141+00

FINAL
SURVEY
NOTE BOOK
NO.

ORIGINAL
SURVEY
NOTE BOOK
NO.

pa:\14380\14380\14380\14380.dgn
5/23/2006
4:38:29 PM