


F.A. RTE.	SECTION	COUNTY	TOTAL SHEETS	SHEET NO.
1373	00-00058-00-RS	COOK	113	108
STA. 141+50		TO STA. 142+00		
FED. ROAD DIST. NO.		ILLINOIS	FED. AID PROJECT	

DATE	BY

DATE	BY

A:\Users\j...
 5/23/2006
 4:38:30 PM

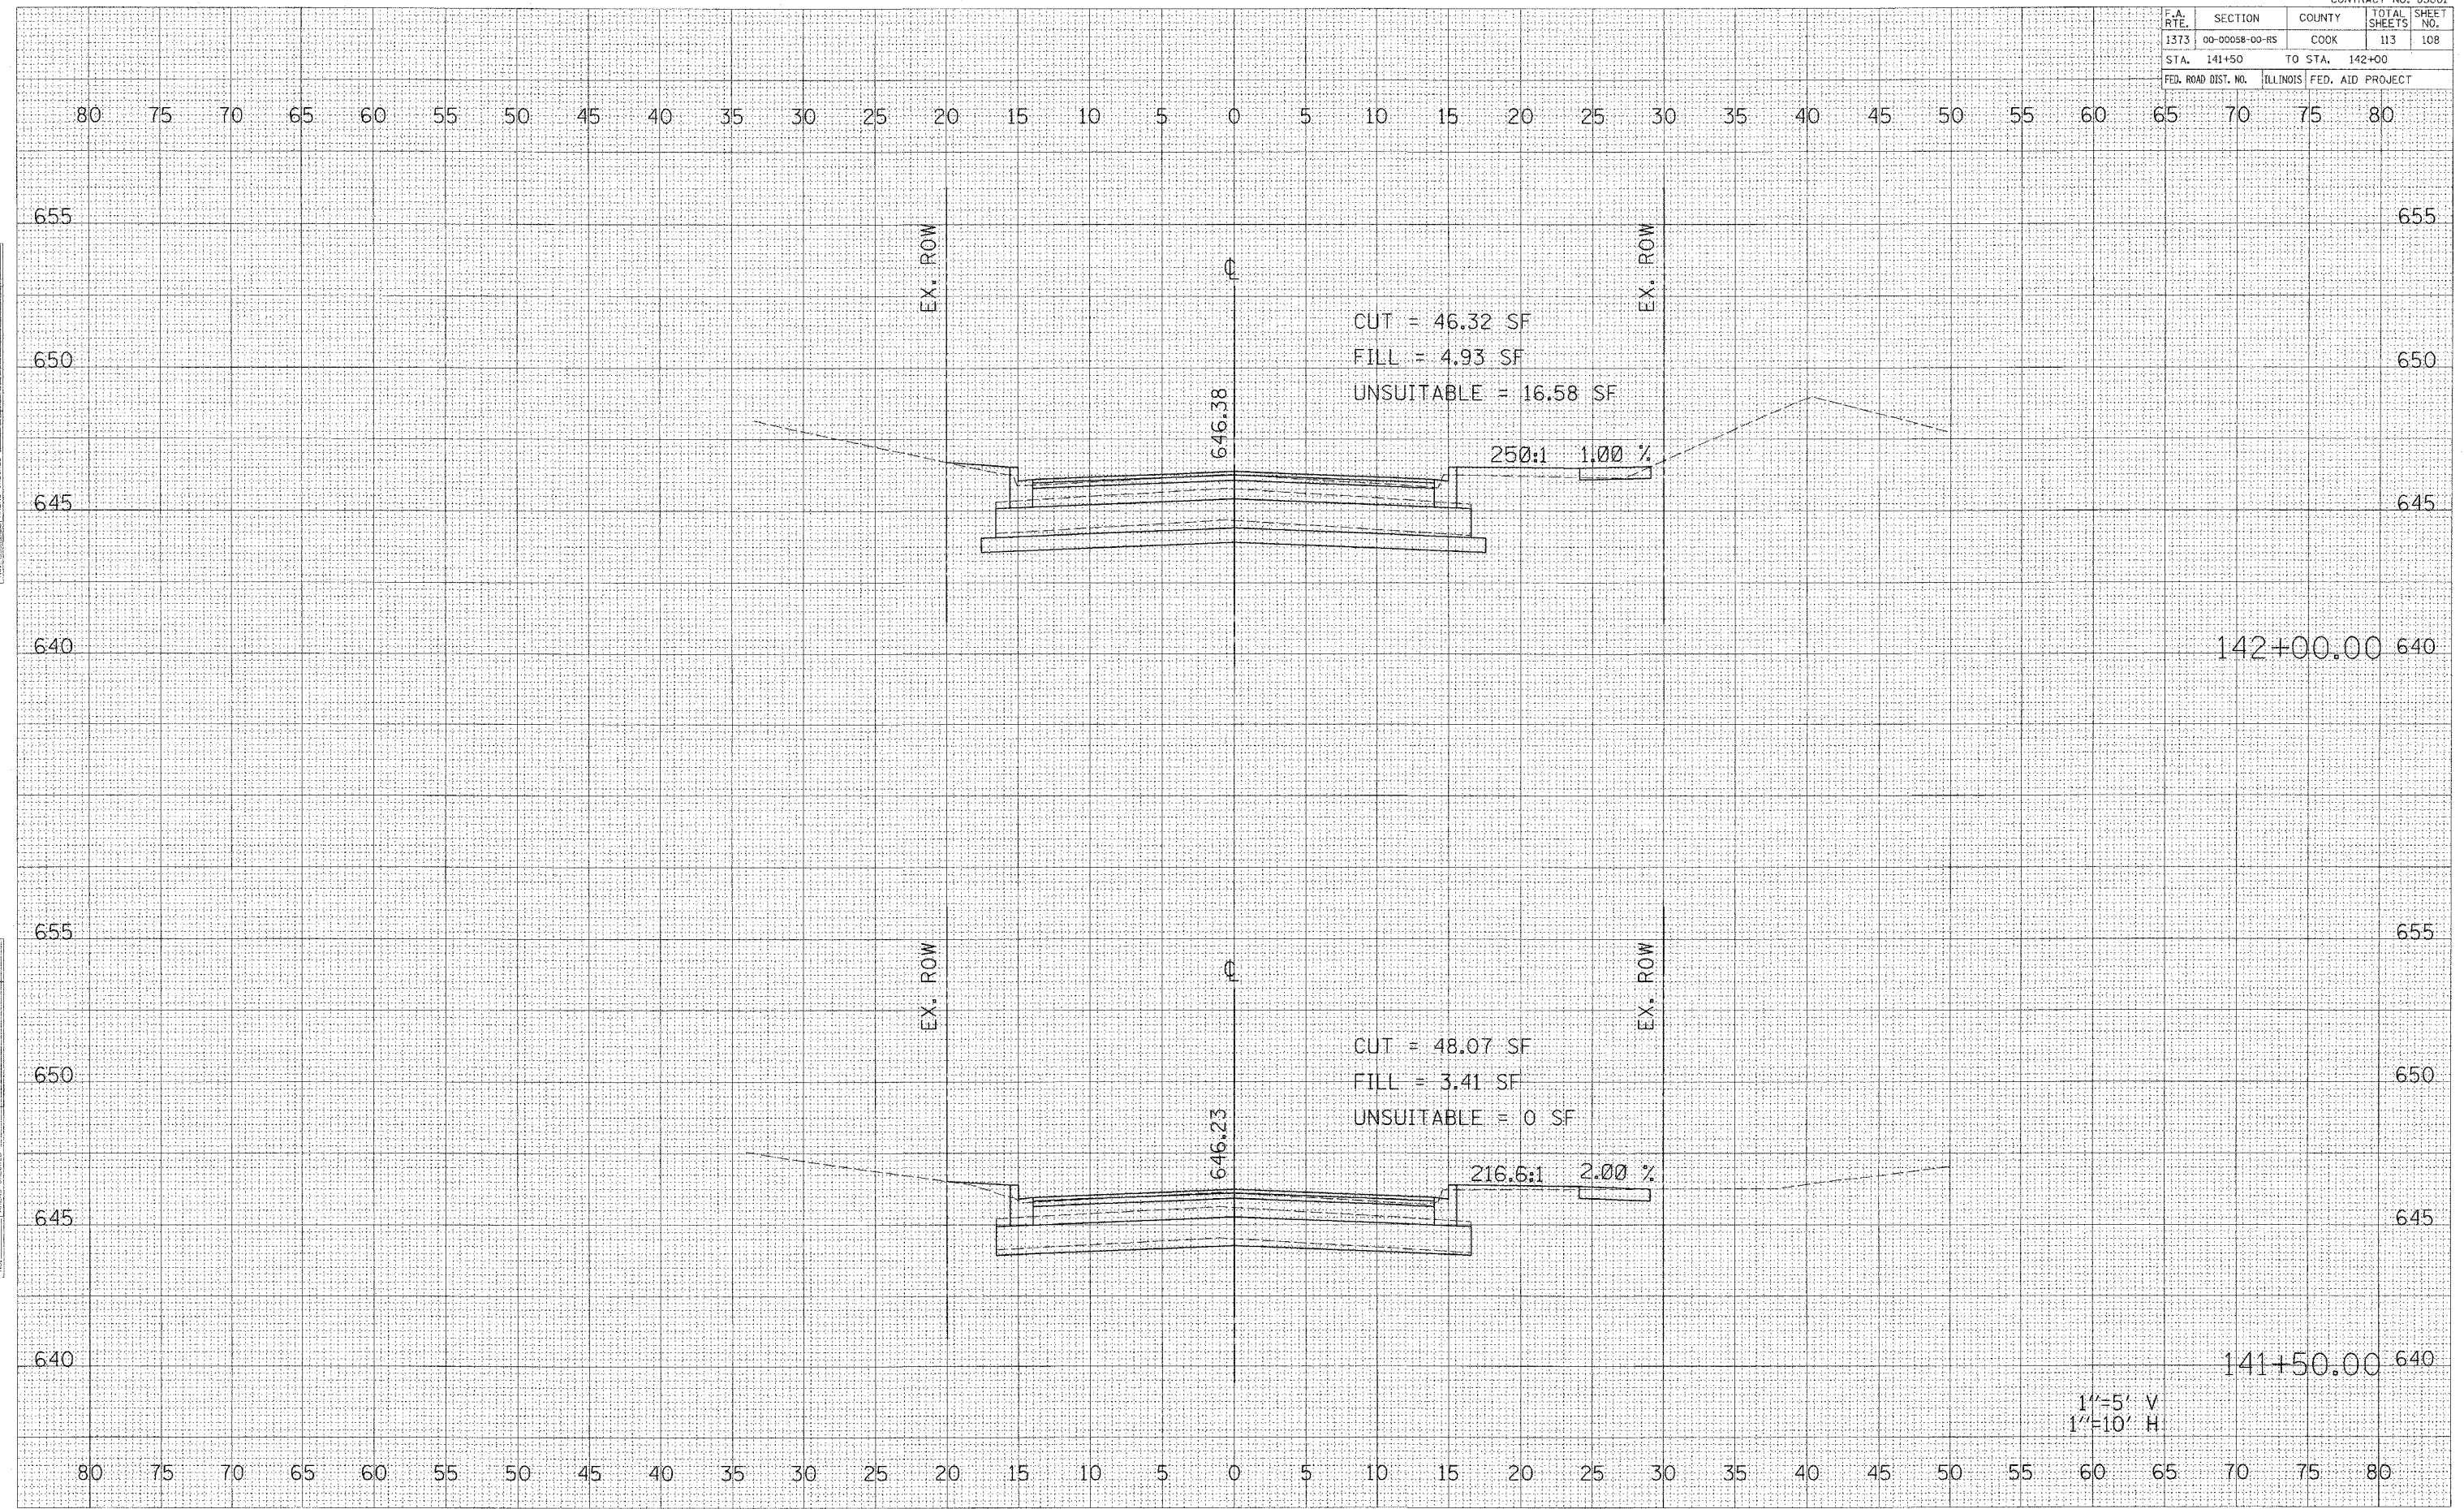

CUT = 46.32 SF
 FILL = 4.93 SF
 UNSUITABLE = 16.58 SF

250:1 1.00 %

142+00.00

CUT = 48.07 SF
 FILL = 3.41 SF
 UNSUITABLE = 0 SF

216.6:1 2.00 %

141+50.00

1"=5' V
 1"=10' H

BELMONT AVENUE STA. 141+50 TO STA. 142+00