


CONTRACT No. 83861

F.A. RTE.	SECTION	COUNTY	TOTAL SHEETS	SHEET NO.
1373	00-00058-00-RS	COOK	113	109
STA. 142+50		TO STA. 143+00		
FED. ROAD DIST. NO.		ILLINOIS	FED. AID PROJECT	

DATE: _____
BY: _____
SUPERVISED SURVEY: _____
NOTE BOOK: _____
TEMPLATE: _____
AREAS CHECKED: _____
NO.:

DATE: _____
BY: _____
SUPERVISED SURVEY: _____
NOTE BOOK: _____
TEMPLATE: _____
AREAS CHECKED: _____
NO.:

PA14388P1.dwg
5/22/2006
4:38:51 PM

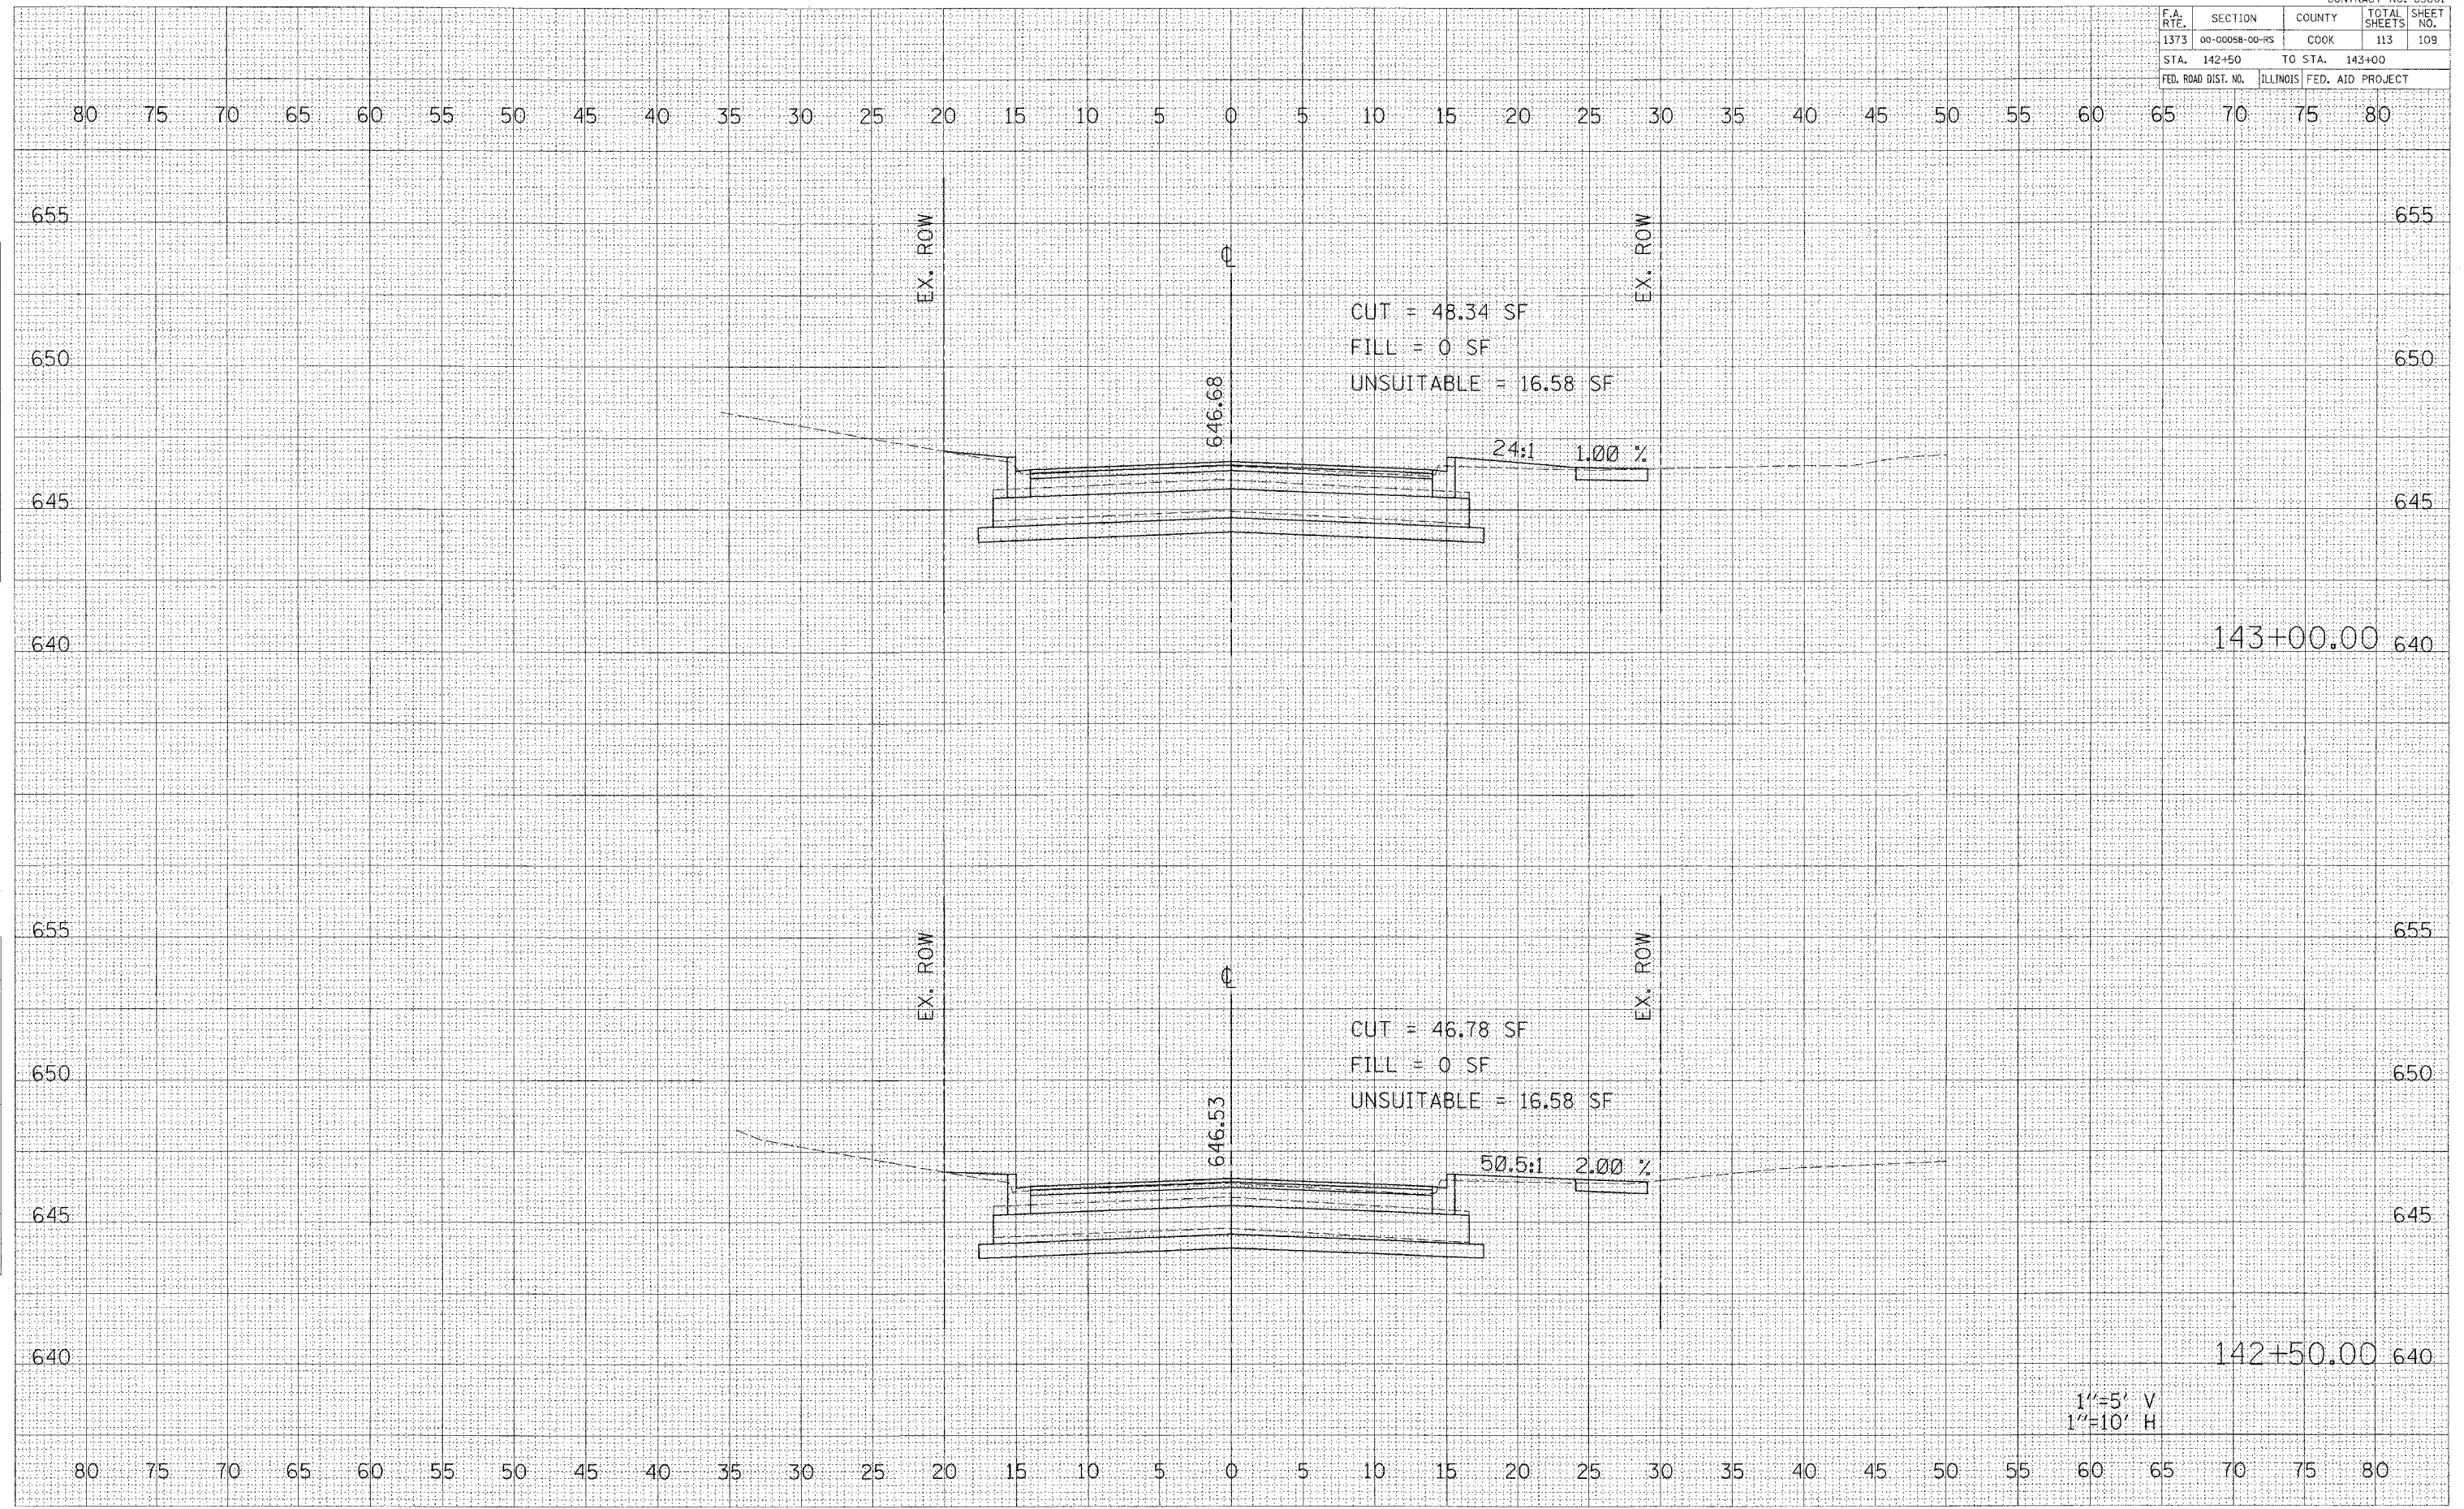

1"=5' V
1"=10' H

BELMONT AVENUE STA. 142+50 TO STA. 143+00