


CONTRACT No. 83861

F.A. RTE.	SECTION	COUNTY	TOTAL SHEETS	SHEET NO.
1373	00-00058-00-RS	COOK	113	111
STA. 144+00		TO STA. 144+50		
FED. ROAD DIST. NO.		ILLINOIS FED. AID PROJECT		

DATE _____ BY _____
 ORIGINAL SURVEY _____
 SHARDED SURVEY _____
 PLOTTED _____
 NOTE BOOK _____
 AREAS CHECKED _____

DATE _____ BY _____
 ORIGINAL SURVEY _____
 SHARDED SURVEY _____
 PLOTTED _____
 NOTE BOOK _____
 AREAS CHECKED _____

A:\113808-01\Drawings\Drawings\F14386-ep1010.dgn
 5/23/2006
 4:38:53 PM

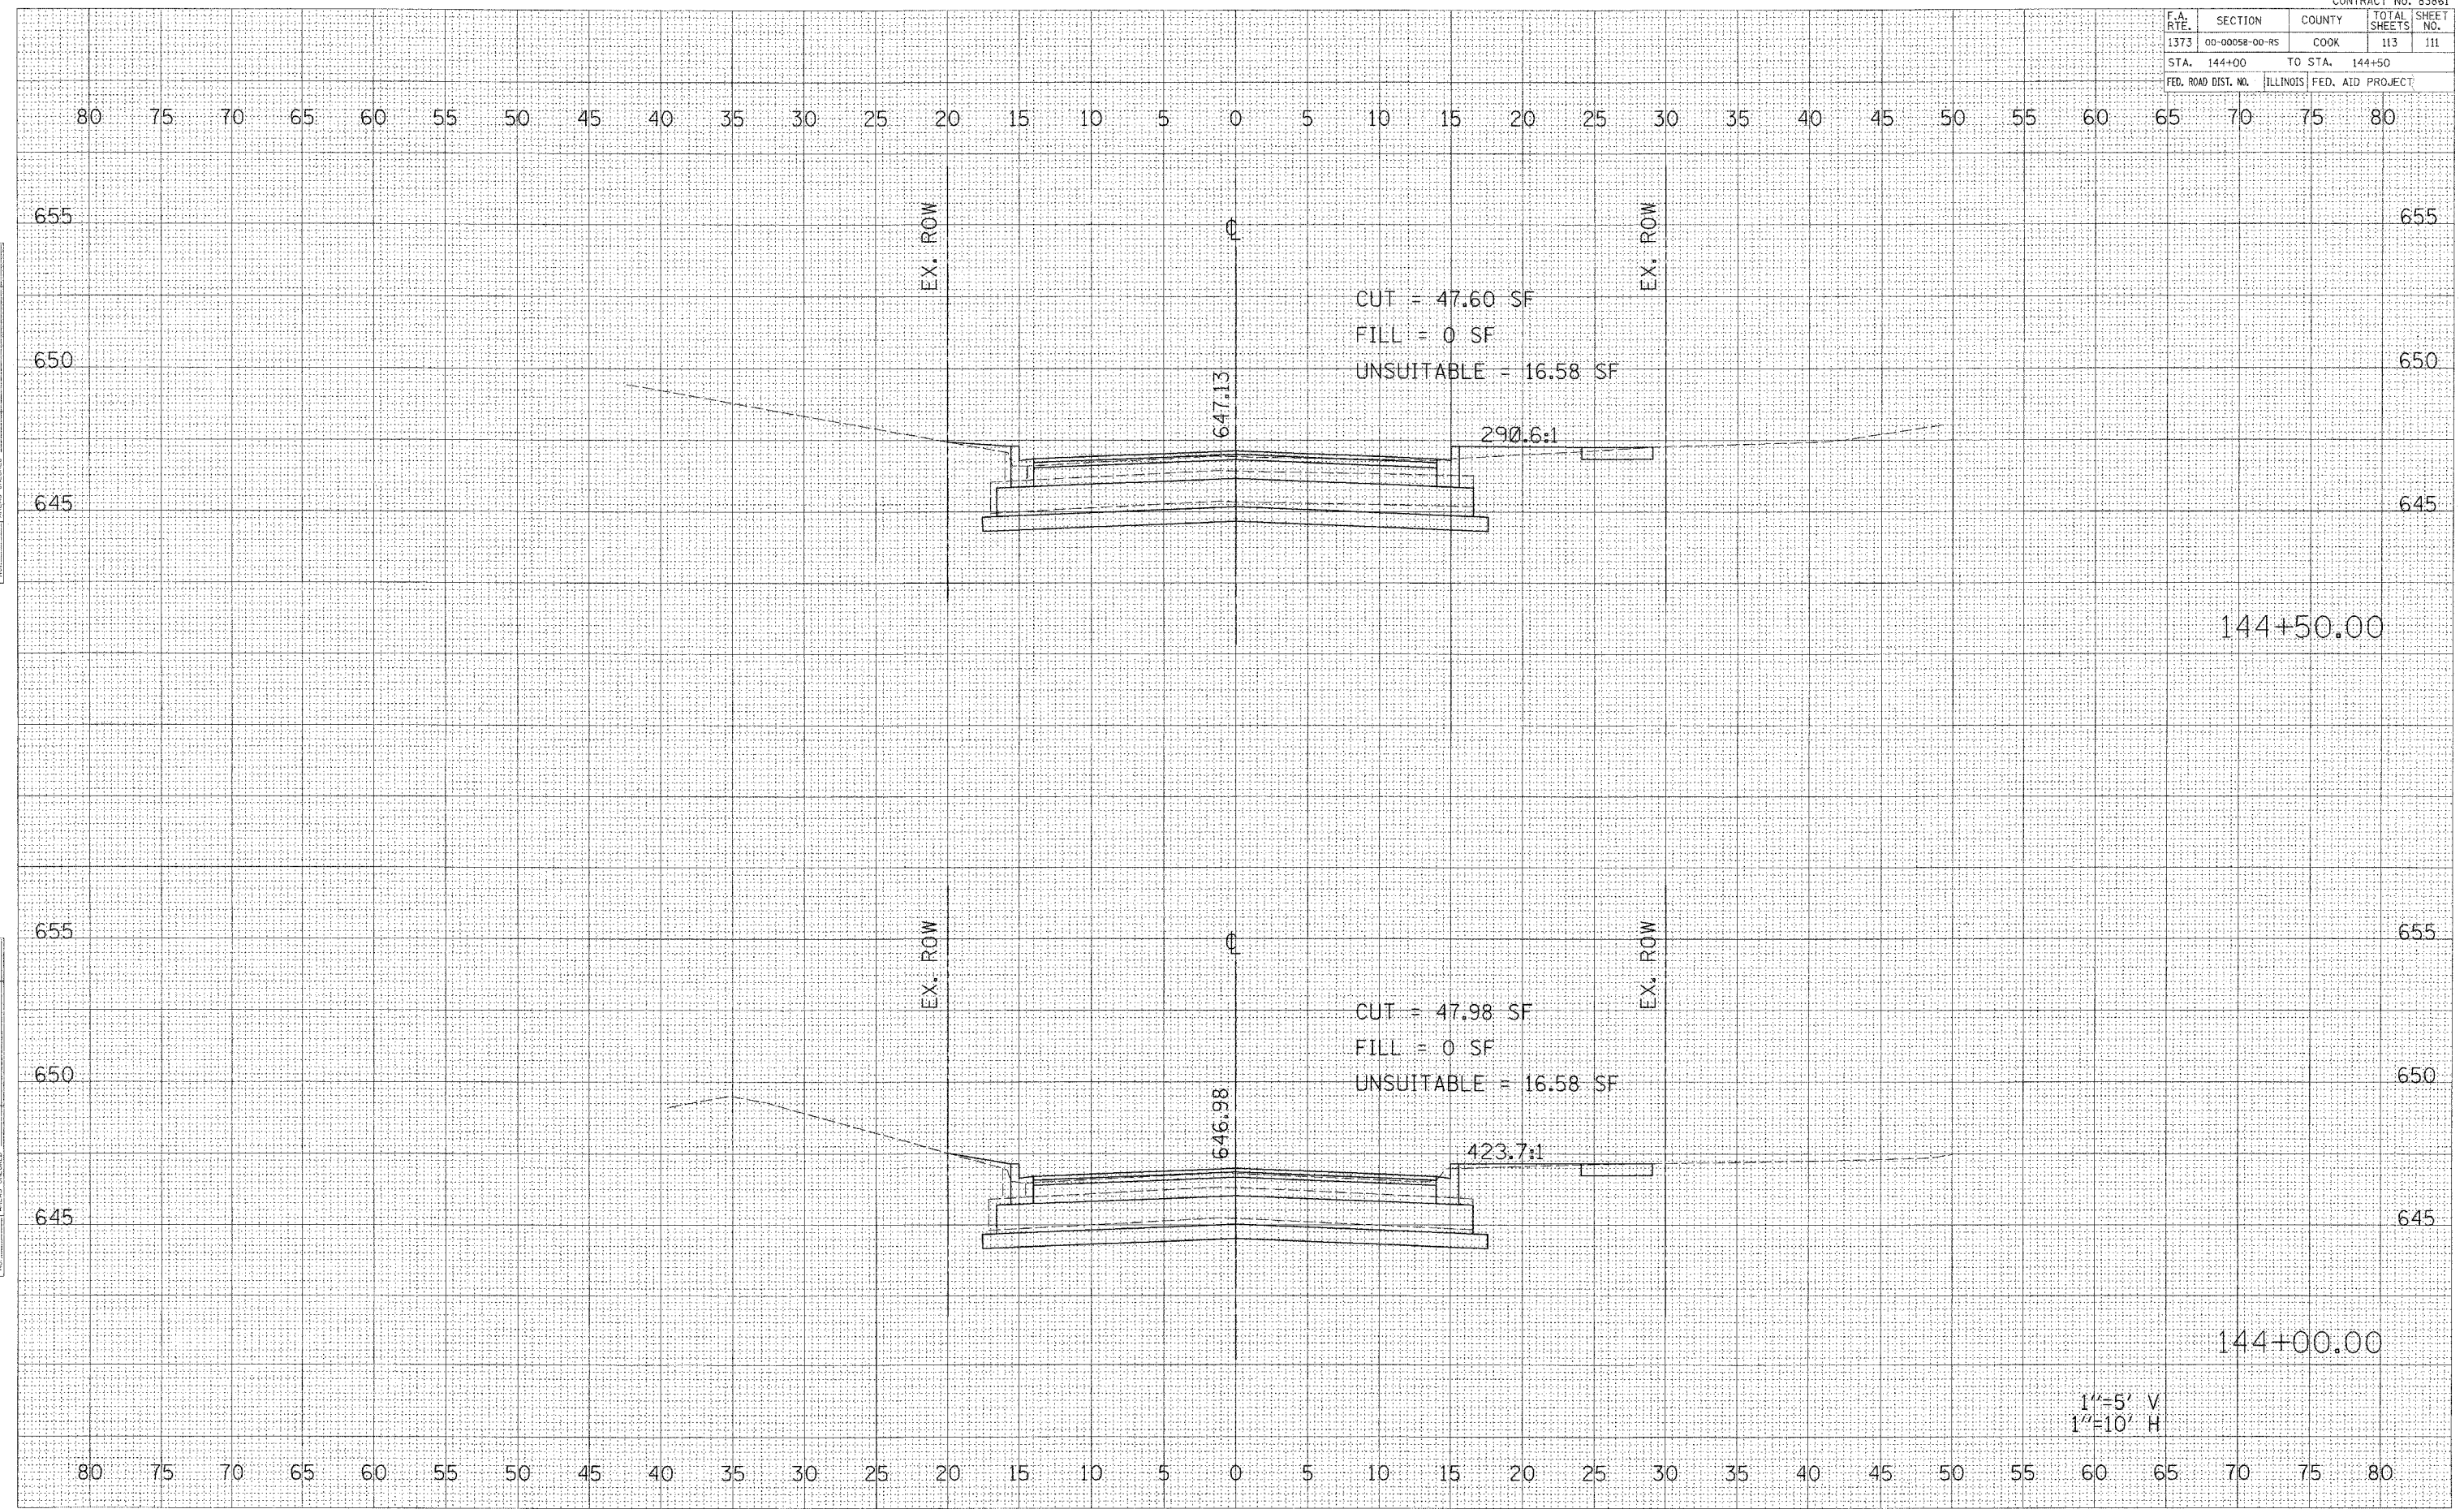

BELMONT AVENUE STA. 144+00 TO STA. 144+50