


F.A. RTE.	SECTION	COUNTY	TOTAL SHEETS	SHEET NO.
1373	00-00058-00-RS	COOK	113	112
STA. 145+00		TO STA. 145+29.82		
FED. ROAD DIST. NO.		ILLINOIS FED. AID PROJECT		

DATE: _____ BY: _____
 ORIGINAL SURVEYED _____
 SURVEY PLOTTED _____
 NOTE BOOK _____
 NO. _____

DATE: _____ BY: _____
 ORIGINAL SURVEYED _____
 SURVEY PLOTTED _____
 NOTE BOOK _____
 NO. _____

PA14500A1.dwg
 4/28/03 PR

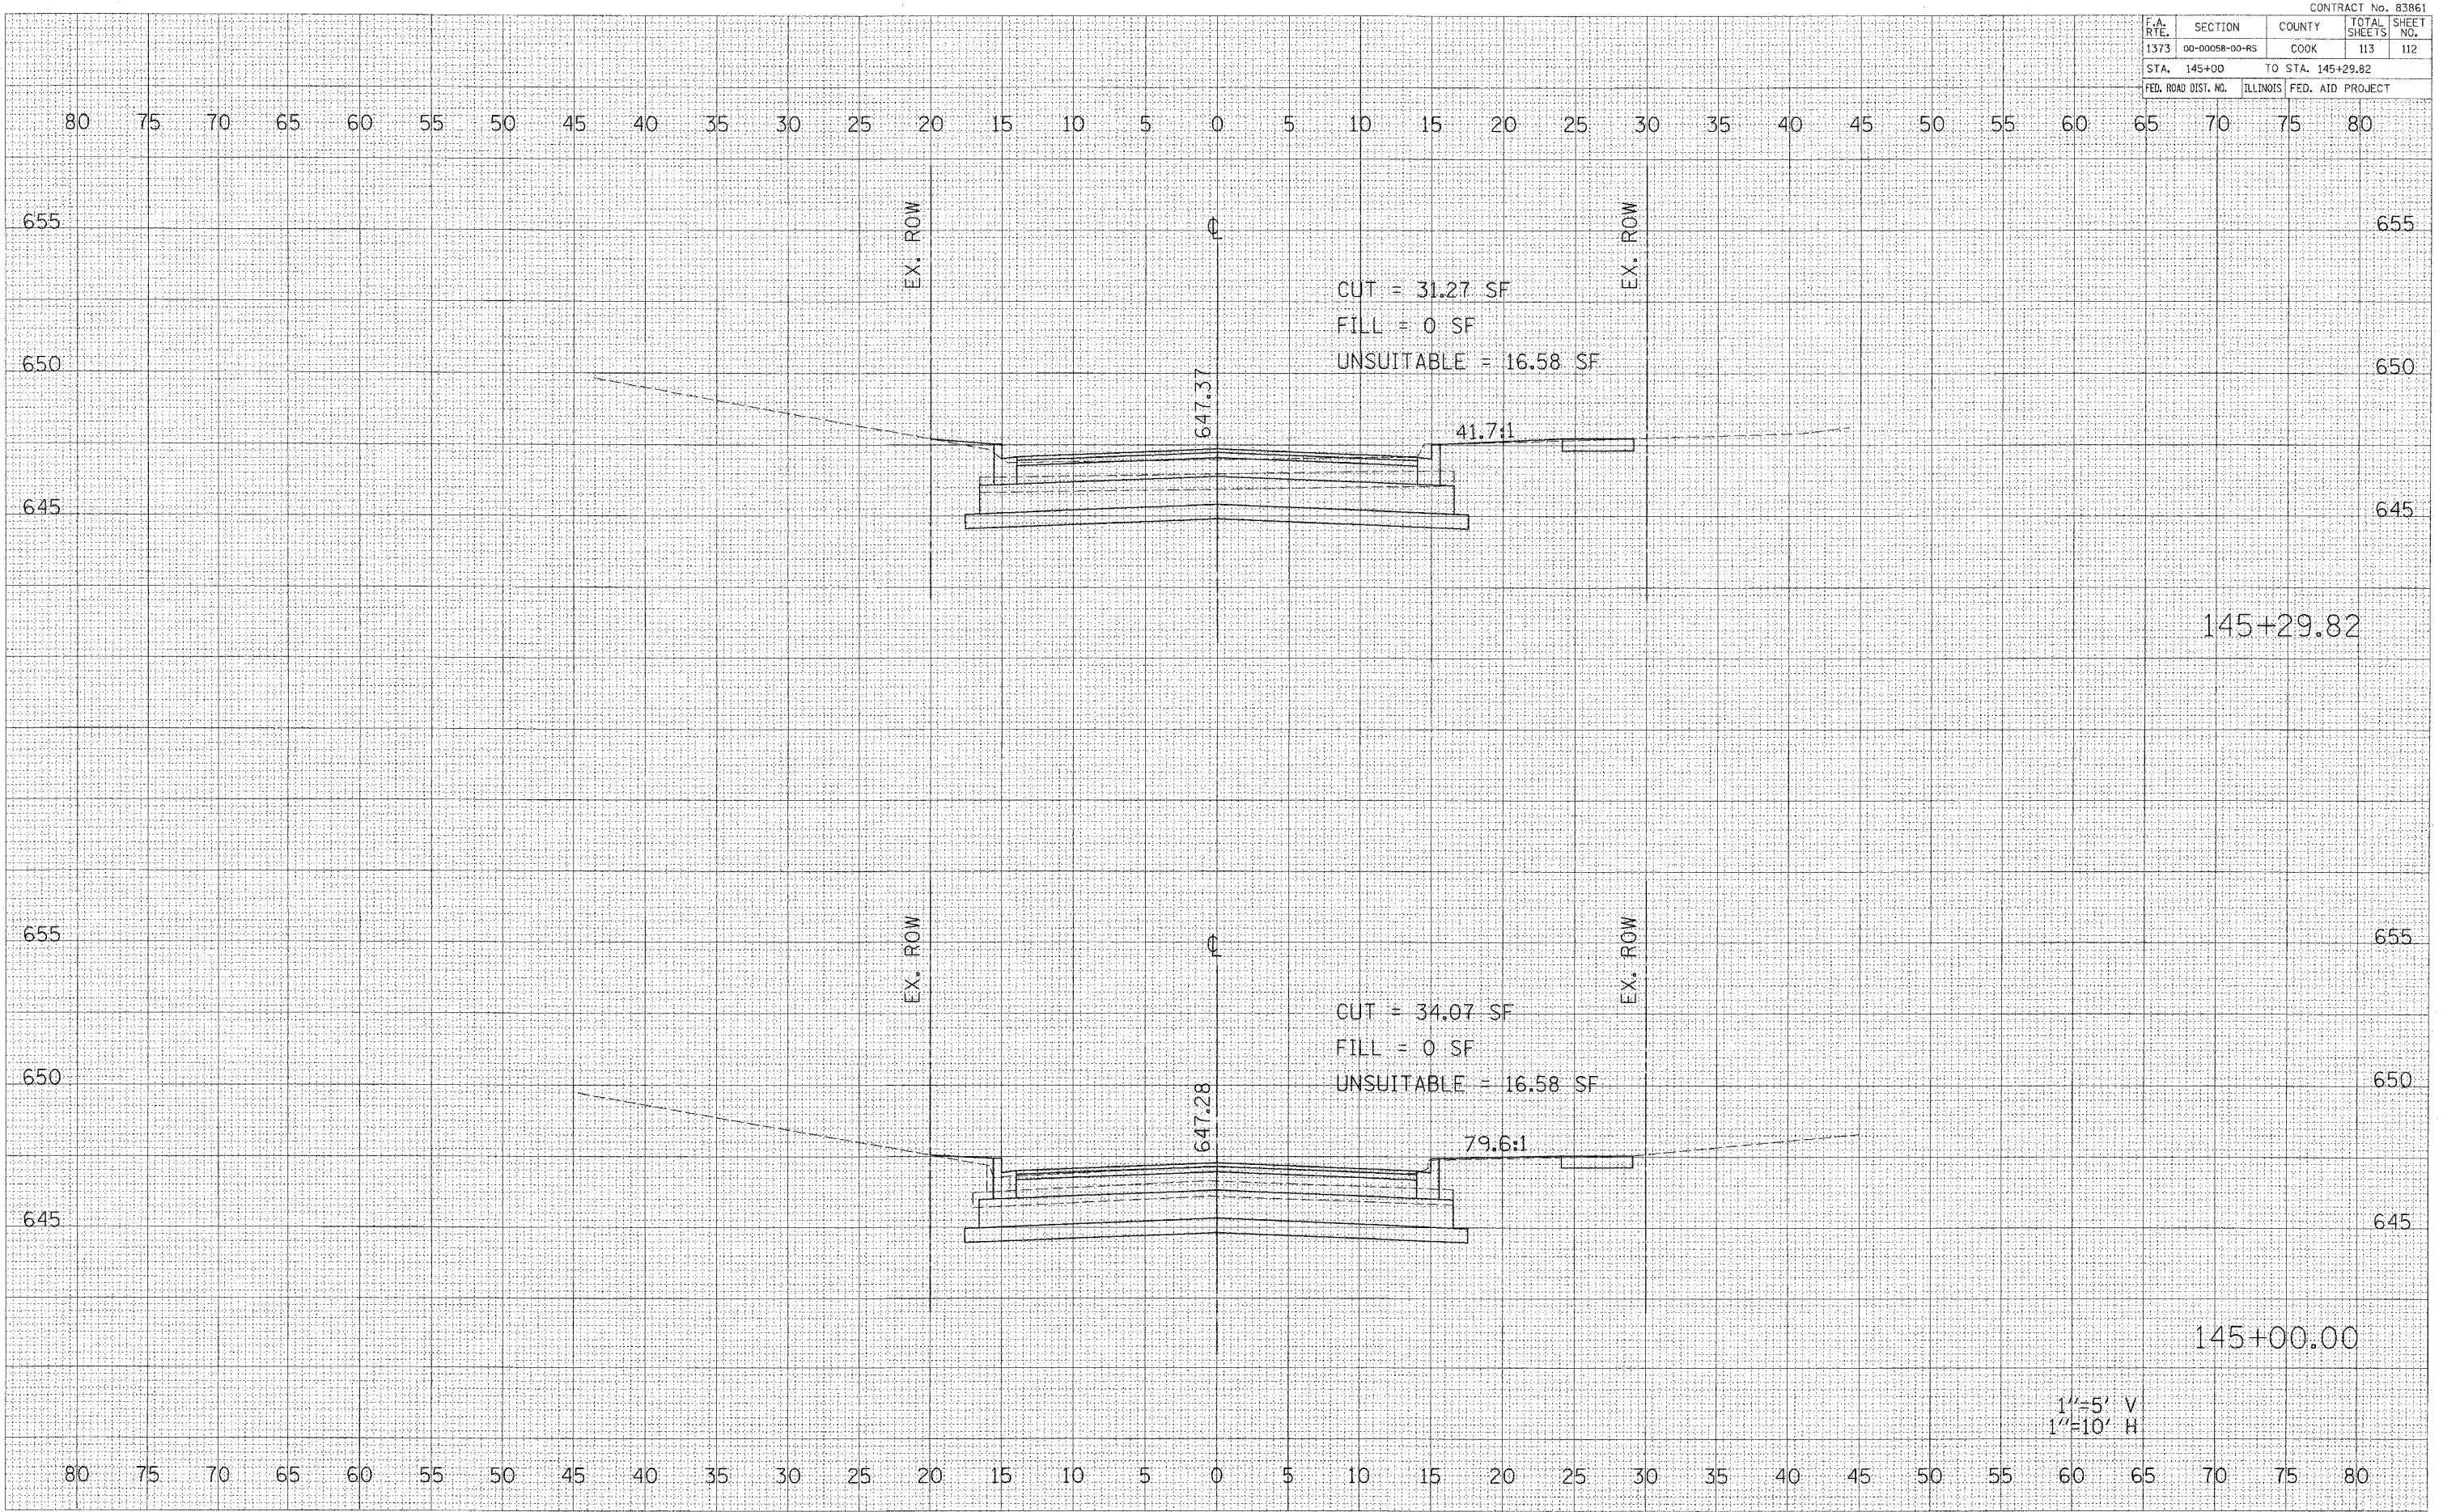

BELMONT AVENUE STA. 145+00 TO STA. 145+29.82

1"=5' V
 1"=10' H