

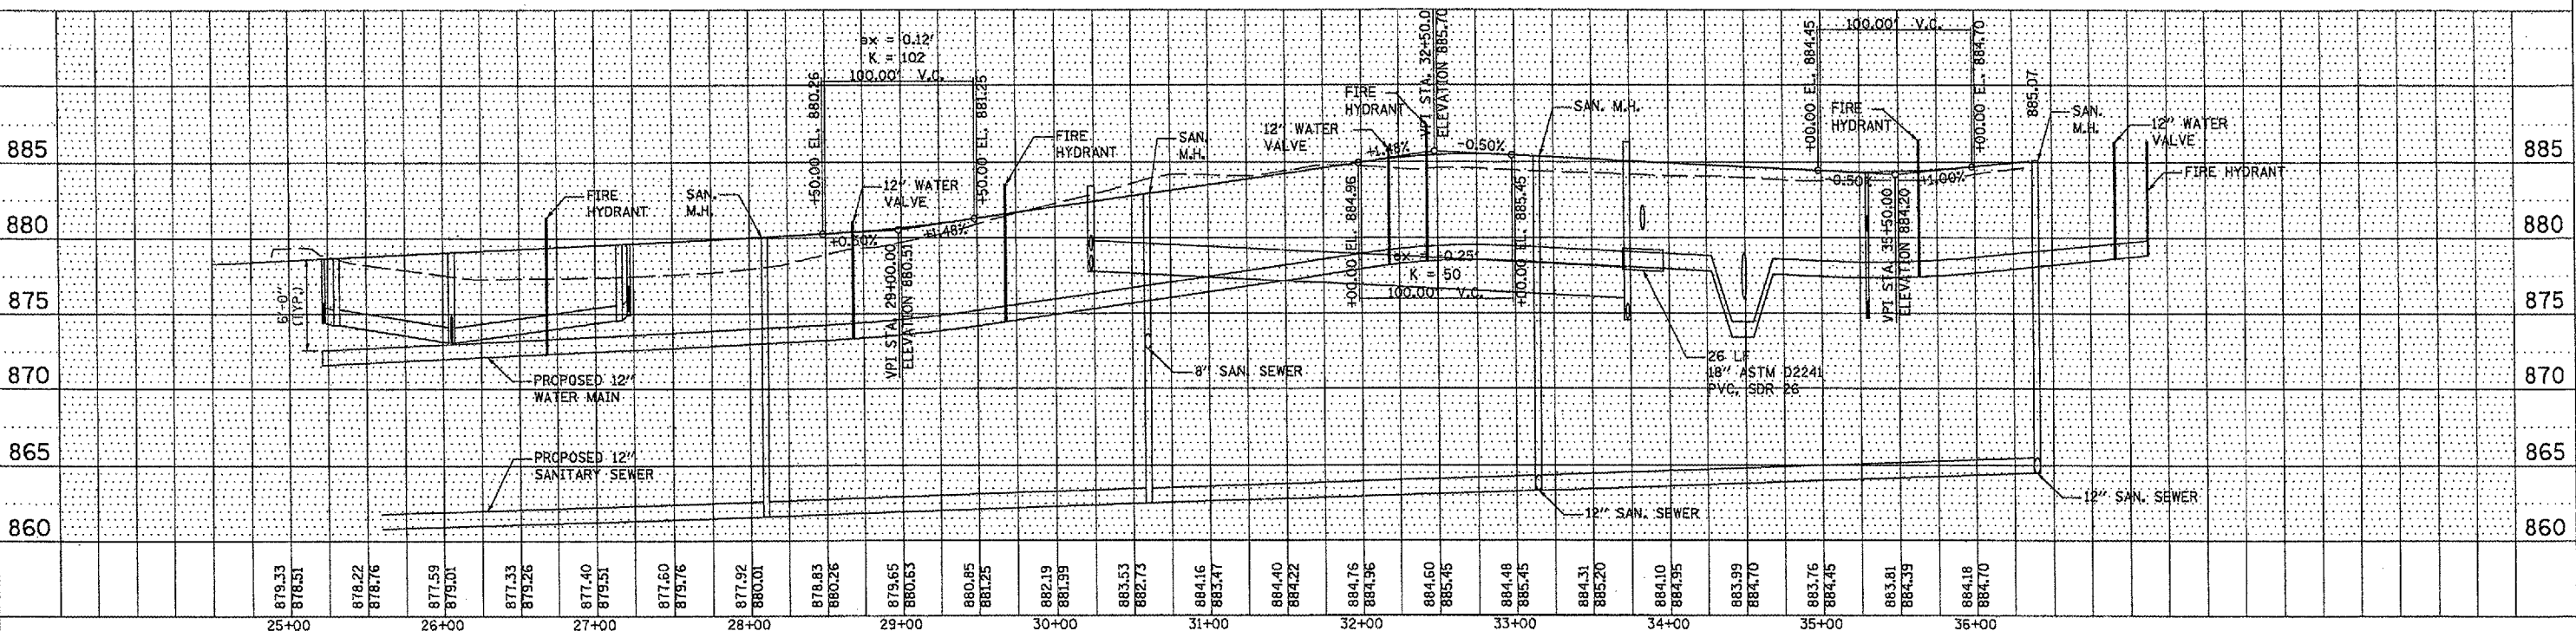
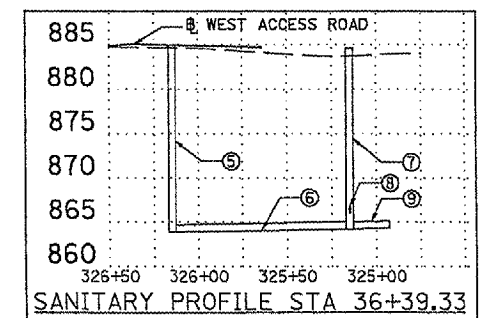
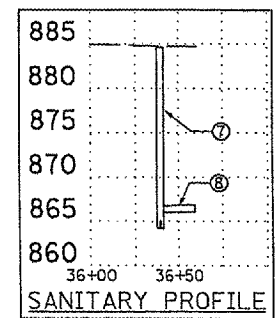
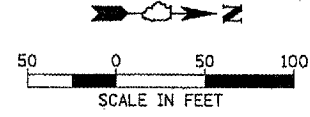


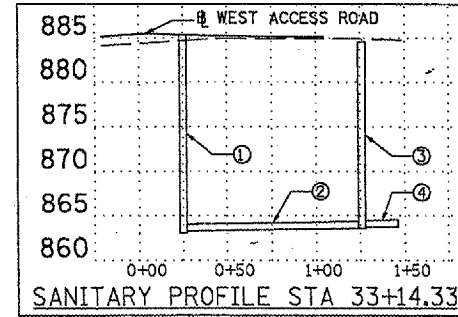

Hanson Professional Services Inc.
© copyright Hanson Professional Services Inc. 2008

DATE: 12/20/05
BY: [blank]
CHECKED: [blank]
REVIEWED: [blank]

F.A. RTE.	SECTION	COUNTY	TOTAL SHEETS	SHEET NO.
	05-00001-01-PV	DEKALB	38	7
STA. 24+51.83		TO STA. 36+39.33		
C# 81319 ILLINOIS FED. AID PROJECT				

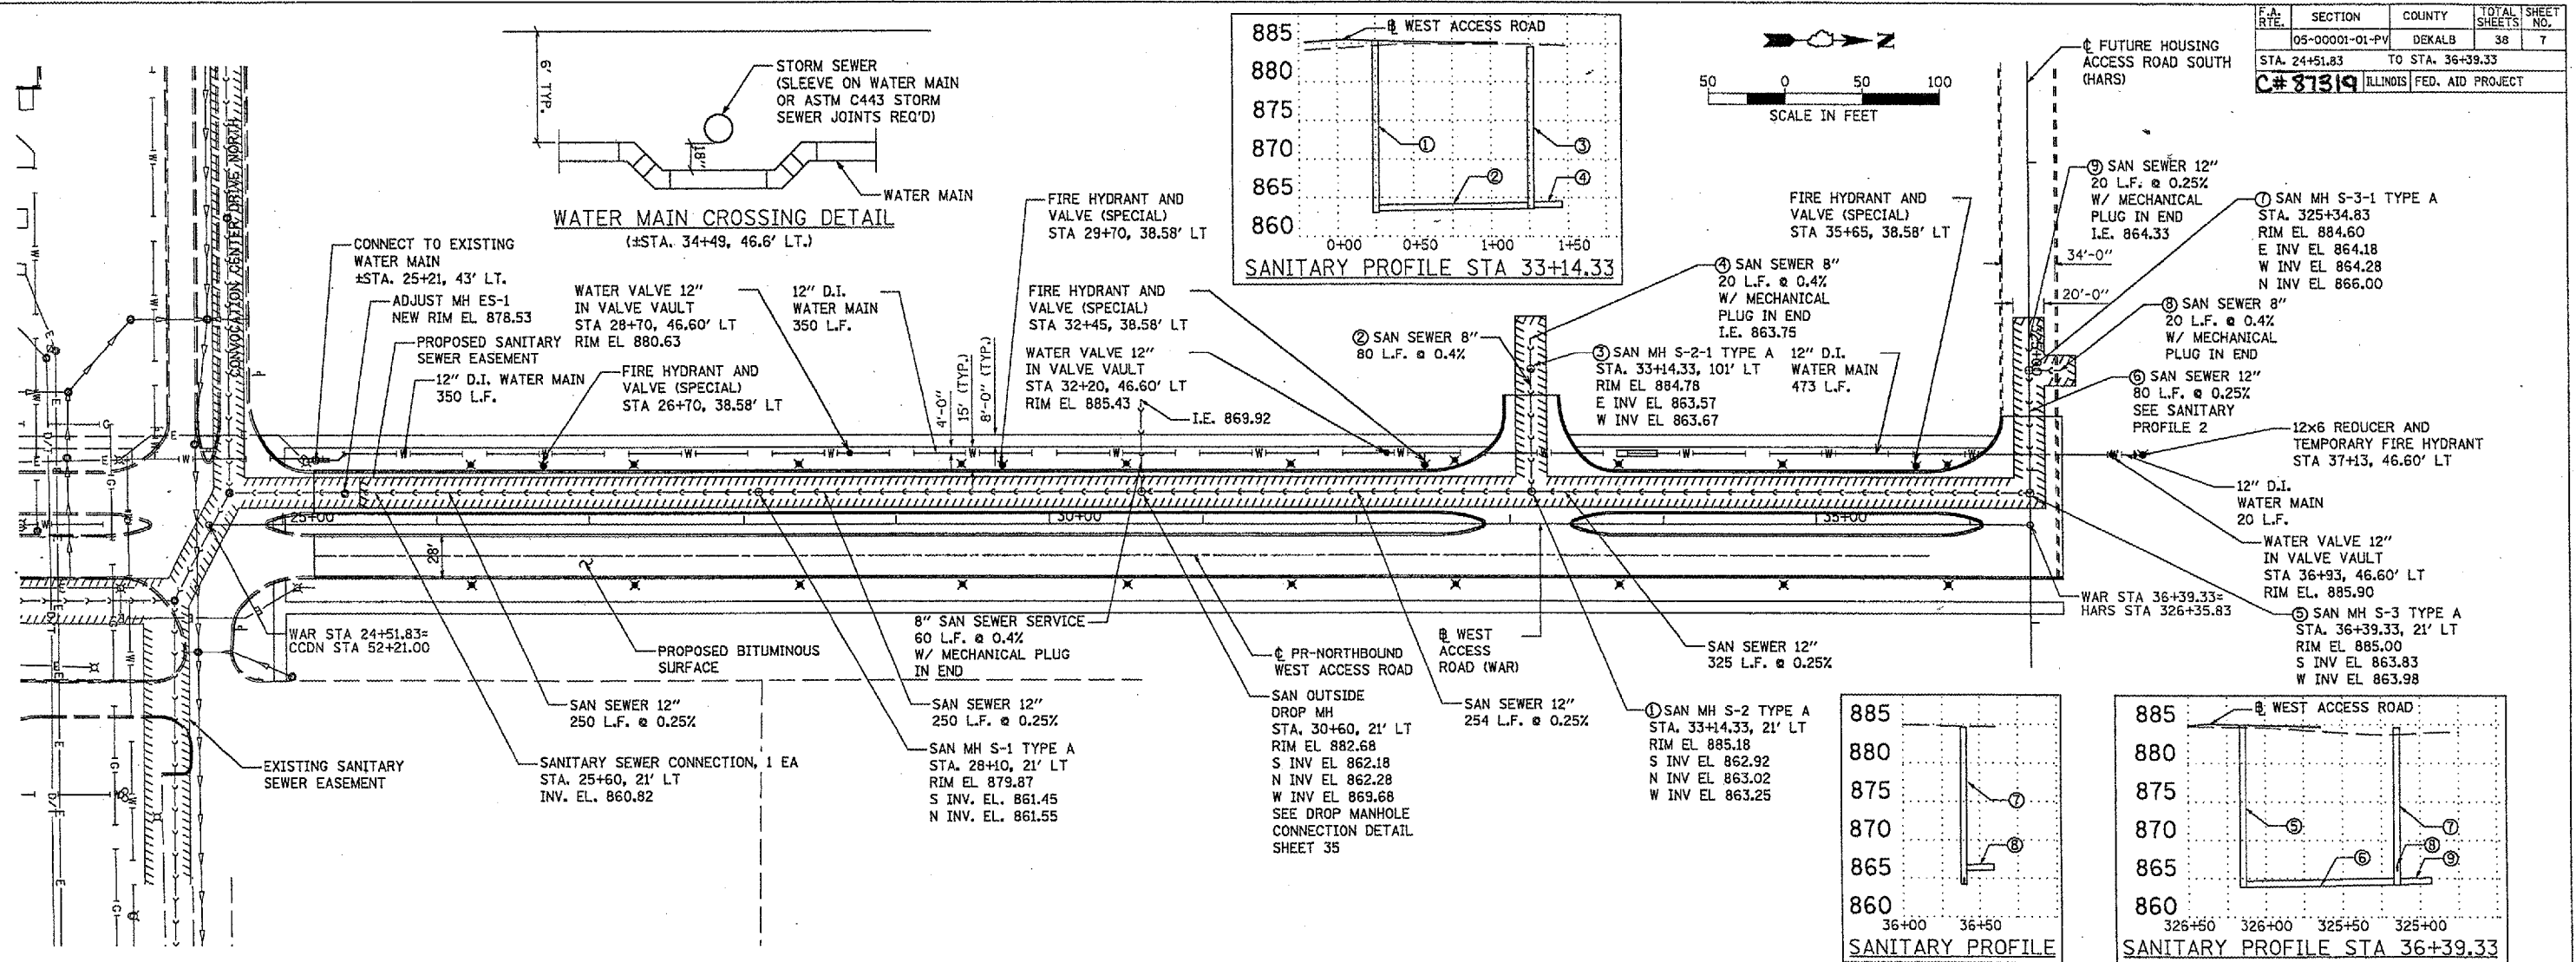

SANITARY SEWER & WATER MAIN