
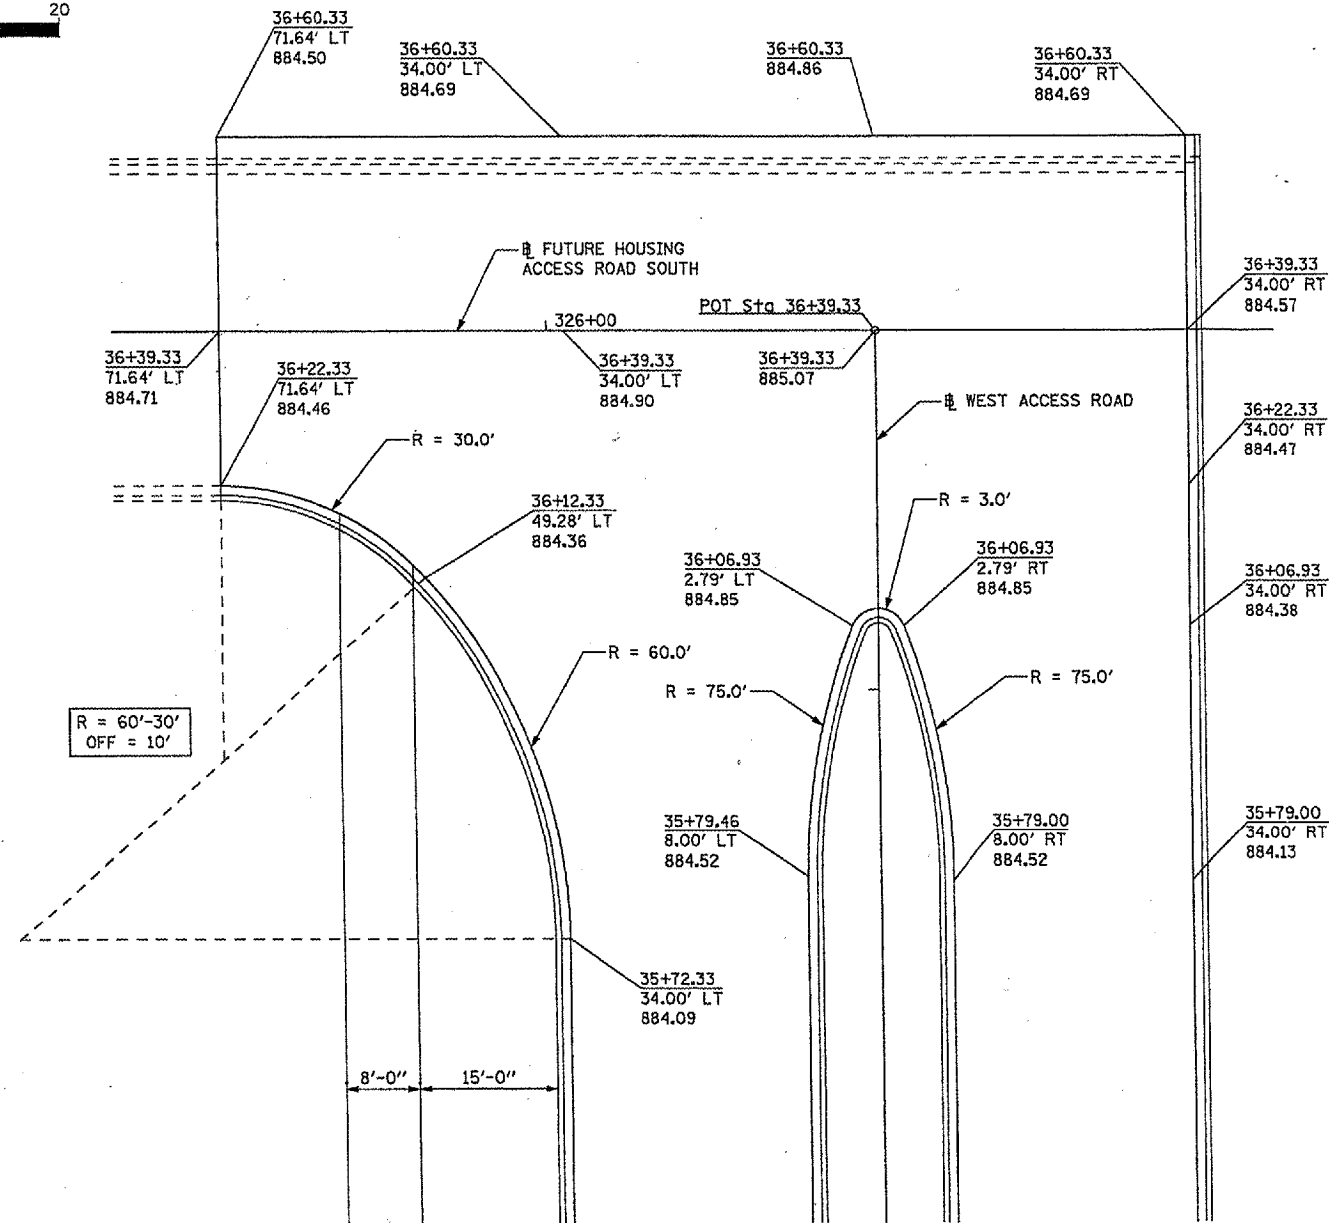
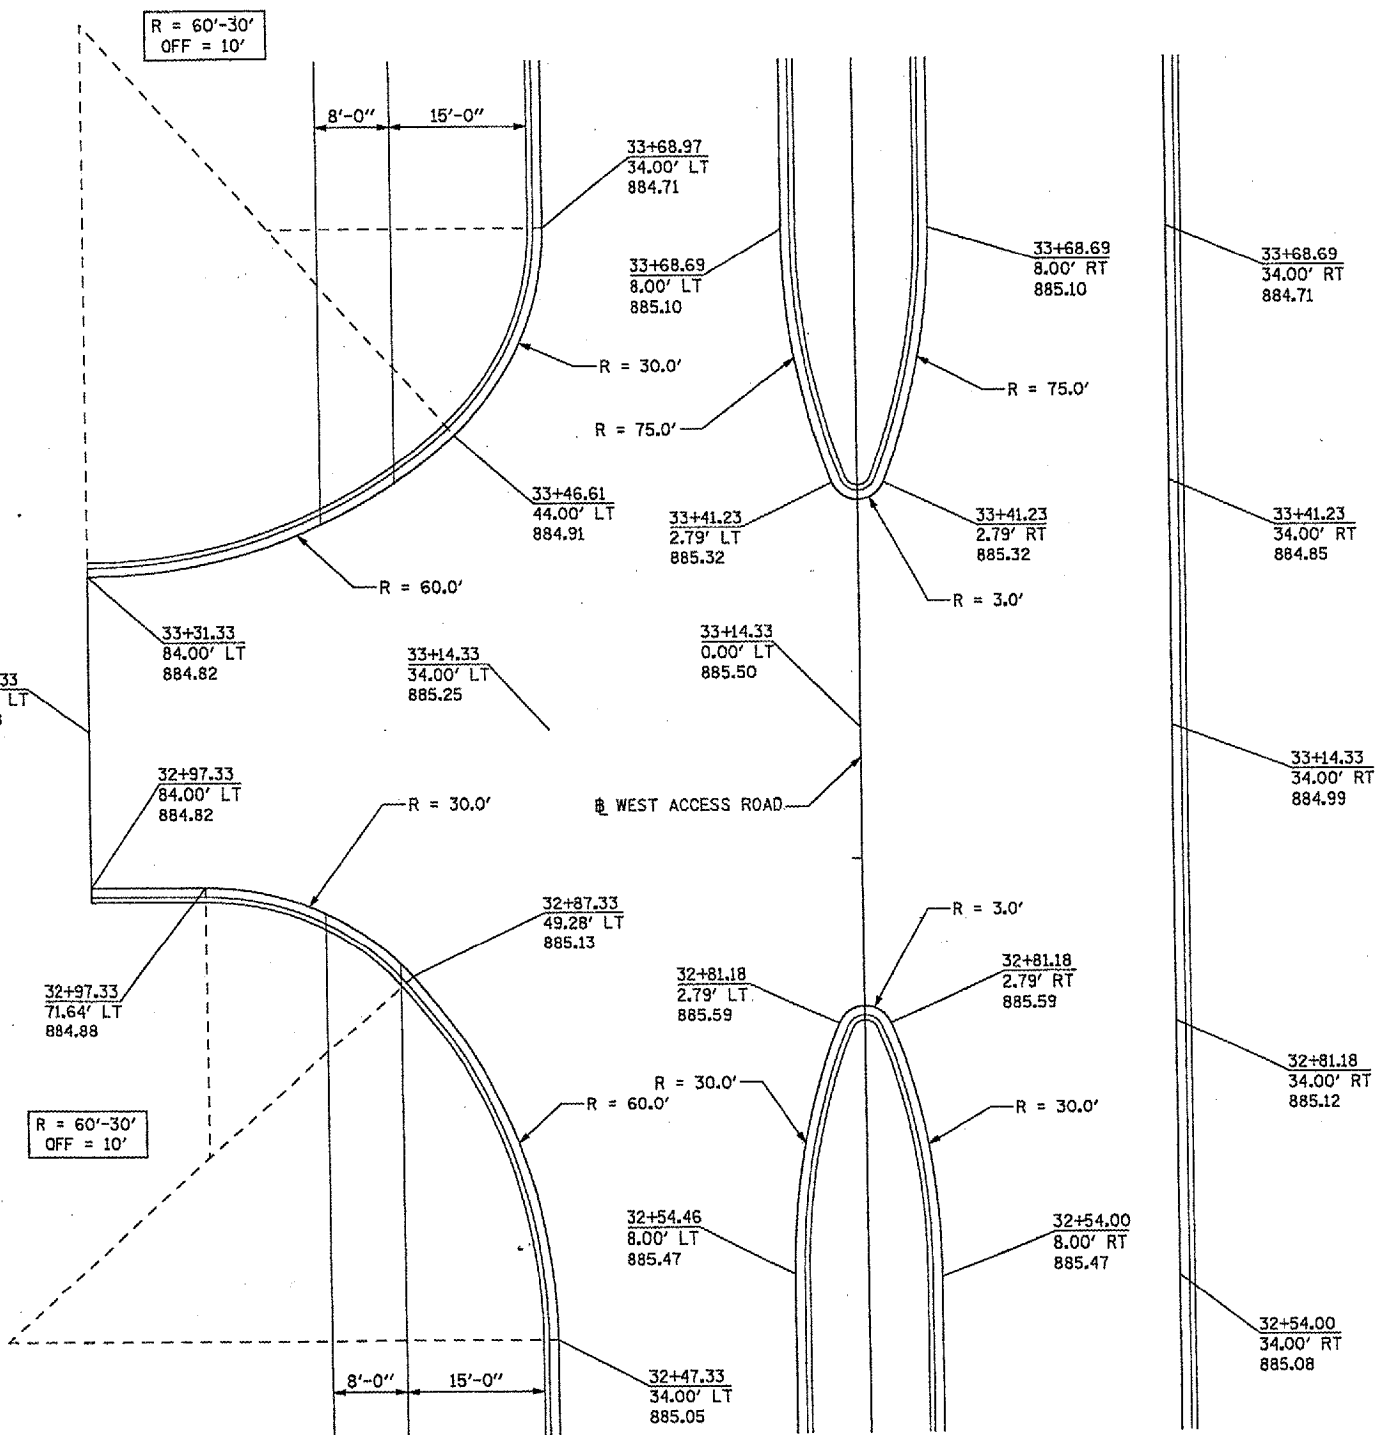


F.A. RTE.	SECTION	COUNTY	TOTAL SHEETS	SHEET NO.
	05-0001-01-PV	DEKALB	38	10
STA.	TO STA.			
C#87319	ILLINOIS FED. AID PROJECT			

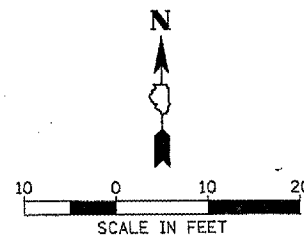

REVISIONS	
NAME	DATE

ILLINOIS DEPARTMENT OF TRANSPORTATION
SECTION 05-0001-01-PV
DEKALB COUNTY
NORTHERN ILLINOIS UNIVERSITY WEST ACCESS ROAD

INTERSECTION DETAILS

SCALE: AS SHOWN
DATE 05/18/06

DRAWN BY RLA/MWH
CHECKED BY MGD

HANSON
Hanson Professional Services Inc.
Copyright Hanson Professional Services Inc. 2006
LAYOUT RLA 12/20/05
DRAWN RLA/MS 05/13/06
REVIEWED CPS 05/17/06
1A05:06b:05f:159b:c00f:000a:5002:02f:00m