



F.A. RTE.	SECTION	COUNTY	TOTAL SHEETS	SHEET NO.
	05-0001-01-PV	DEKALB	38	25
STA. 24+50	TO STA. 30+50			
ILLINOIS FED. AID PROJECT				

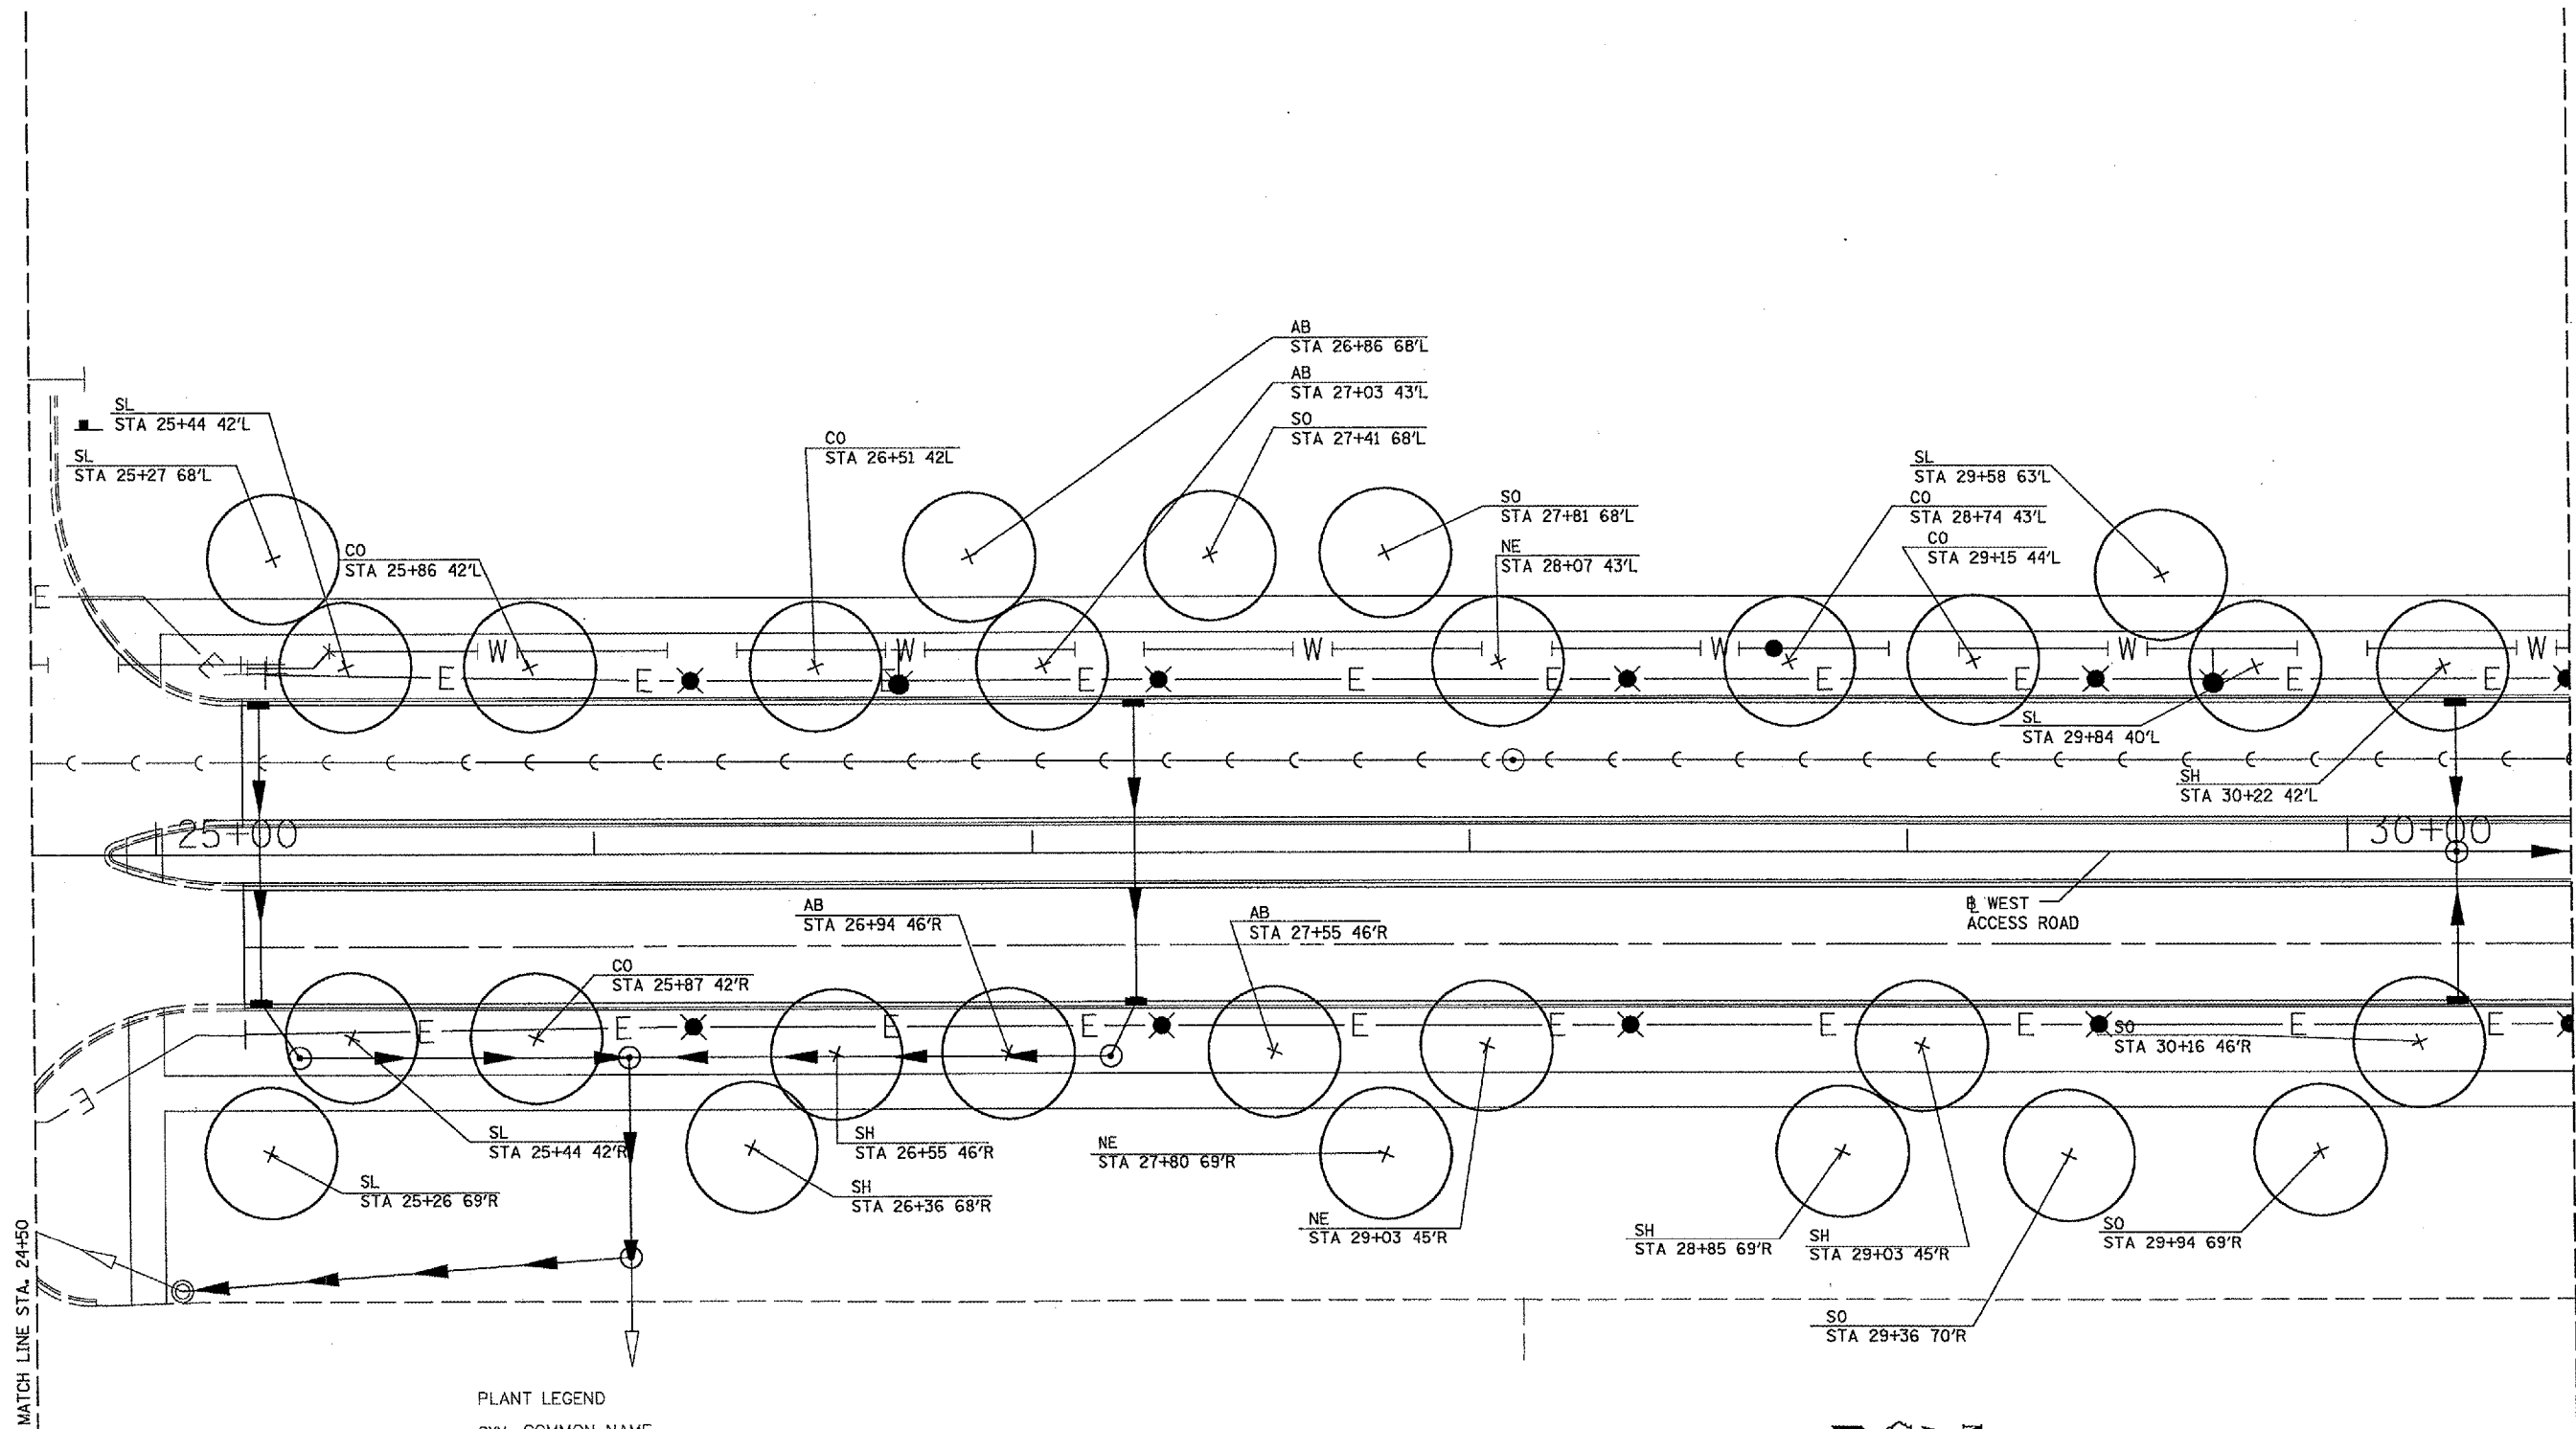

PLANT LEGEND

SYM	COMMON NAME
	LARGE DECIDUOUS TREES
AB	AUTUMN BLAZE MAPLE
CO	CHINQUAPIN OAK
GM	MAGYAR GINKGO
NE	NEW HOMESTEAD ELM
SH	SHADEMASTER HONEYLOCUST
SL	STERLING SILVER LINDEN
SO	SWAMP WHITE OAK
TT	TULIP TREE
WC	WINDY CITY HACKBERRY

NOTES:
 1. MAKE MINOR FIELD ADJUSTMENTS IN TREE LOCATIONS TO AVOID OBSTRUCTIONS AS DIRECTED BY ENGINEER.
 2. TREES NOT IN THE PARKWAY SHOULD BE A MINIMUM OF PLUS OR MINUS 10' FROM BACK EDGE OF THE SIDEWALK.
 3. SEE LANDSCAPE DETAIL SHEET FOR TREE PLANTING DETAIL.

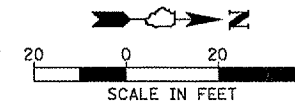

SAA
 SCHREIBER / ANDERSON ASSOCIATES, INC.
 717 John Nolen Drive
 Madison, WI 53713 608-255-0800

REVISIONS	
NAME	DATE

ILLINOIS DEPARTMENT OF TRANSPORTATION
 SECTION 05-0001-01-PV
 DEKALB COUNTY
 NORTHERN ILLINOIS UNIVERSITY WEST ACCESS ROAD
 LANDSCAPE PLANS
 SCALE: AS SHOWN
 DATE 05/18/06
 DRAWN BY SA
 CHECKED BY SA

HANSON
 Hanson Professional Services Inc.
 Copyright Hanson Professional Services Inc. 2006

LAYOUT SA 02/21/06 (m)w
 DRAWN SA 02/21/06 (m)w
 REVIEWED SA 02/21/06 (m)w