


BY _____ DATE _____
 ORIGINAL SURVEY PLOTTED TEMPLATE AREAS CHECKED
 NO. _____

BY _____ DATE _____
 SURVEYED PLOTTED TEMPLATE AREAS CHECKED
 NO. _____

BY _____ DATE _____
 FINISHED SURVEY PLOTTED TEMPLATE AREAS CHECKED
 NO. _____

BY _____ DATE _____
 ORIGINAL SURVEY PLOTTED TEMPLATE AREAS CHECKED
 NO. _____

© Copyright Hanson Professional Services Inc. 2006

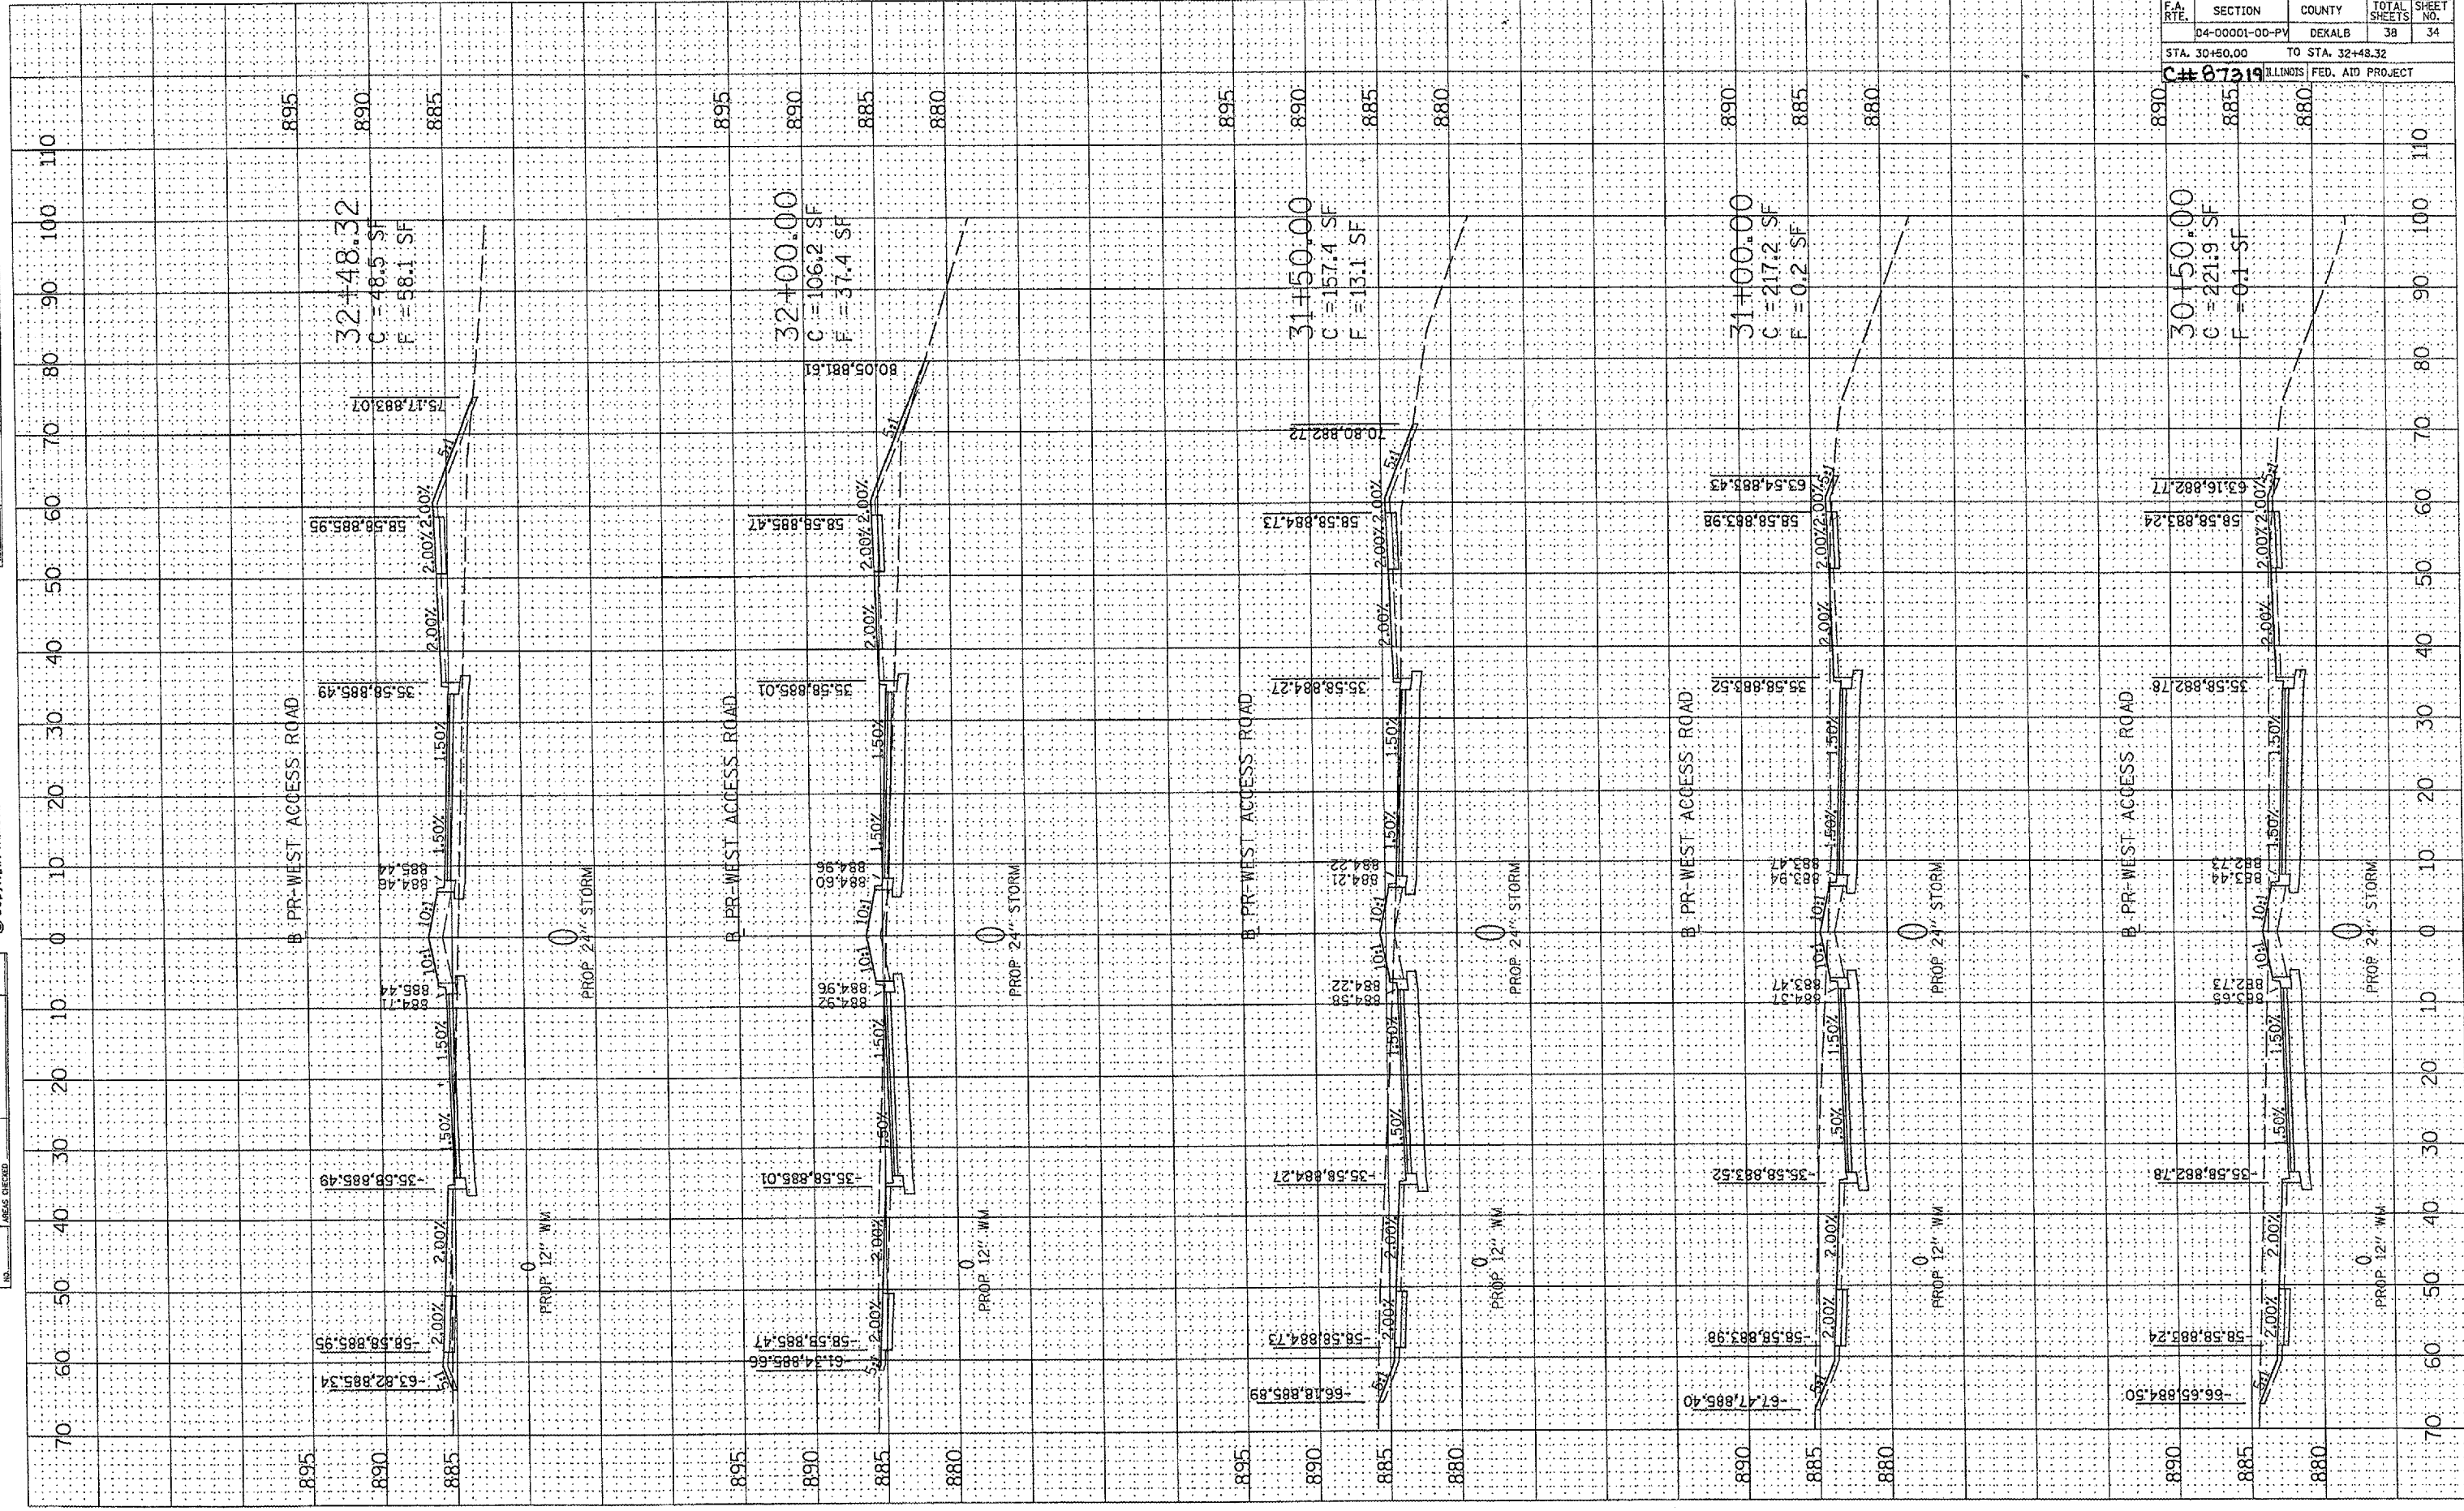

F.A. RTE.	SECTION	COUNTY	TOTAL SHEETS	SHEET NO.
04-00001-00-PV	DEKALB	ILLINOIS	38	34
STA. 30+50.00		TO STA. 32+48.32		
C# 07319 ILLINOIS FED. AID PROJECT				