


ORIGINAL SURVEY	DATE
SAVED PLOT	
NOTE BOOK	
AREAS CHECKED	

© Copyright Hanson Professional Services Inc. 2006

FINAL SURVEY	DATE
NOTE BOOK	
AREAS CHECKED	

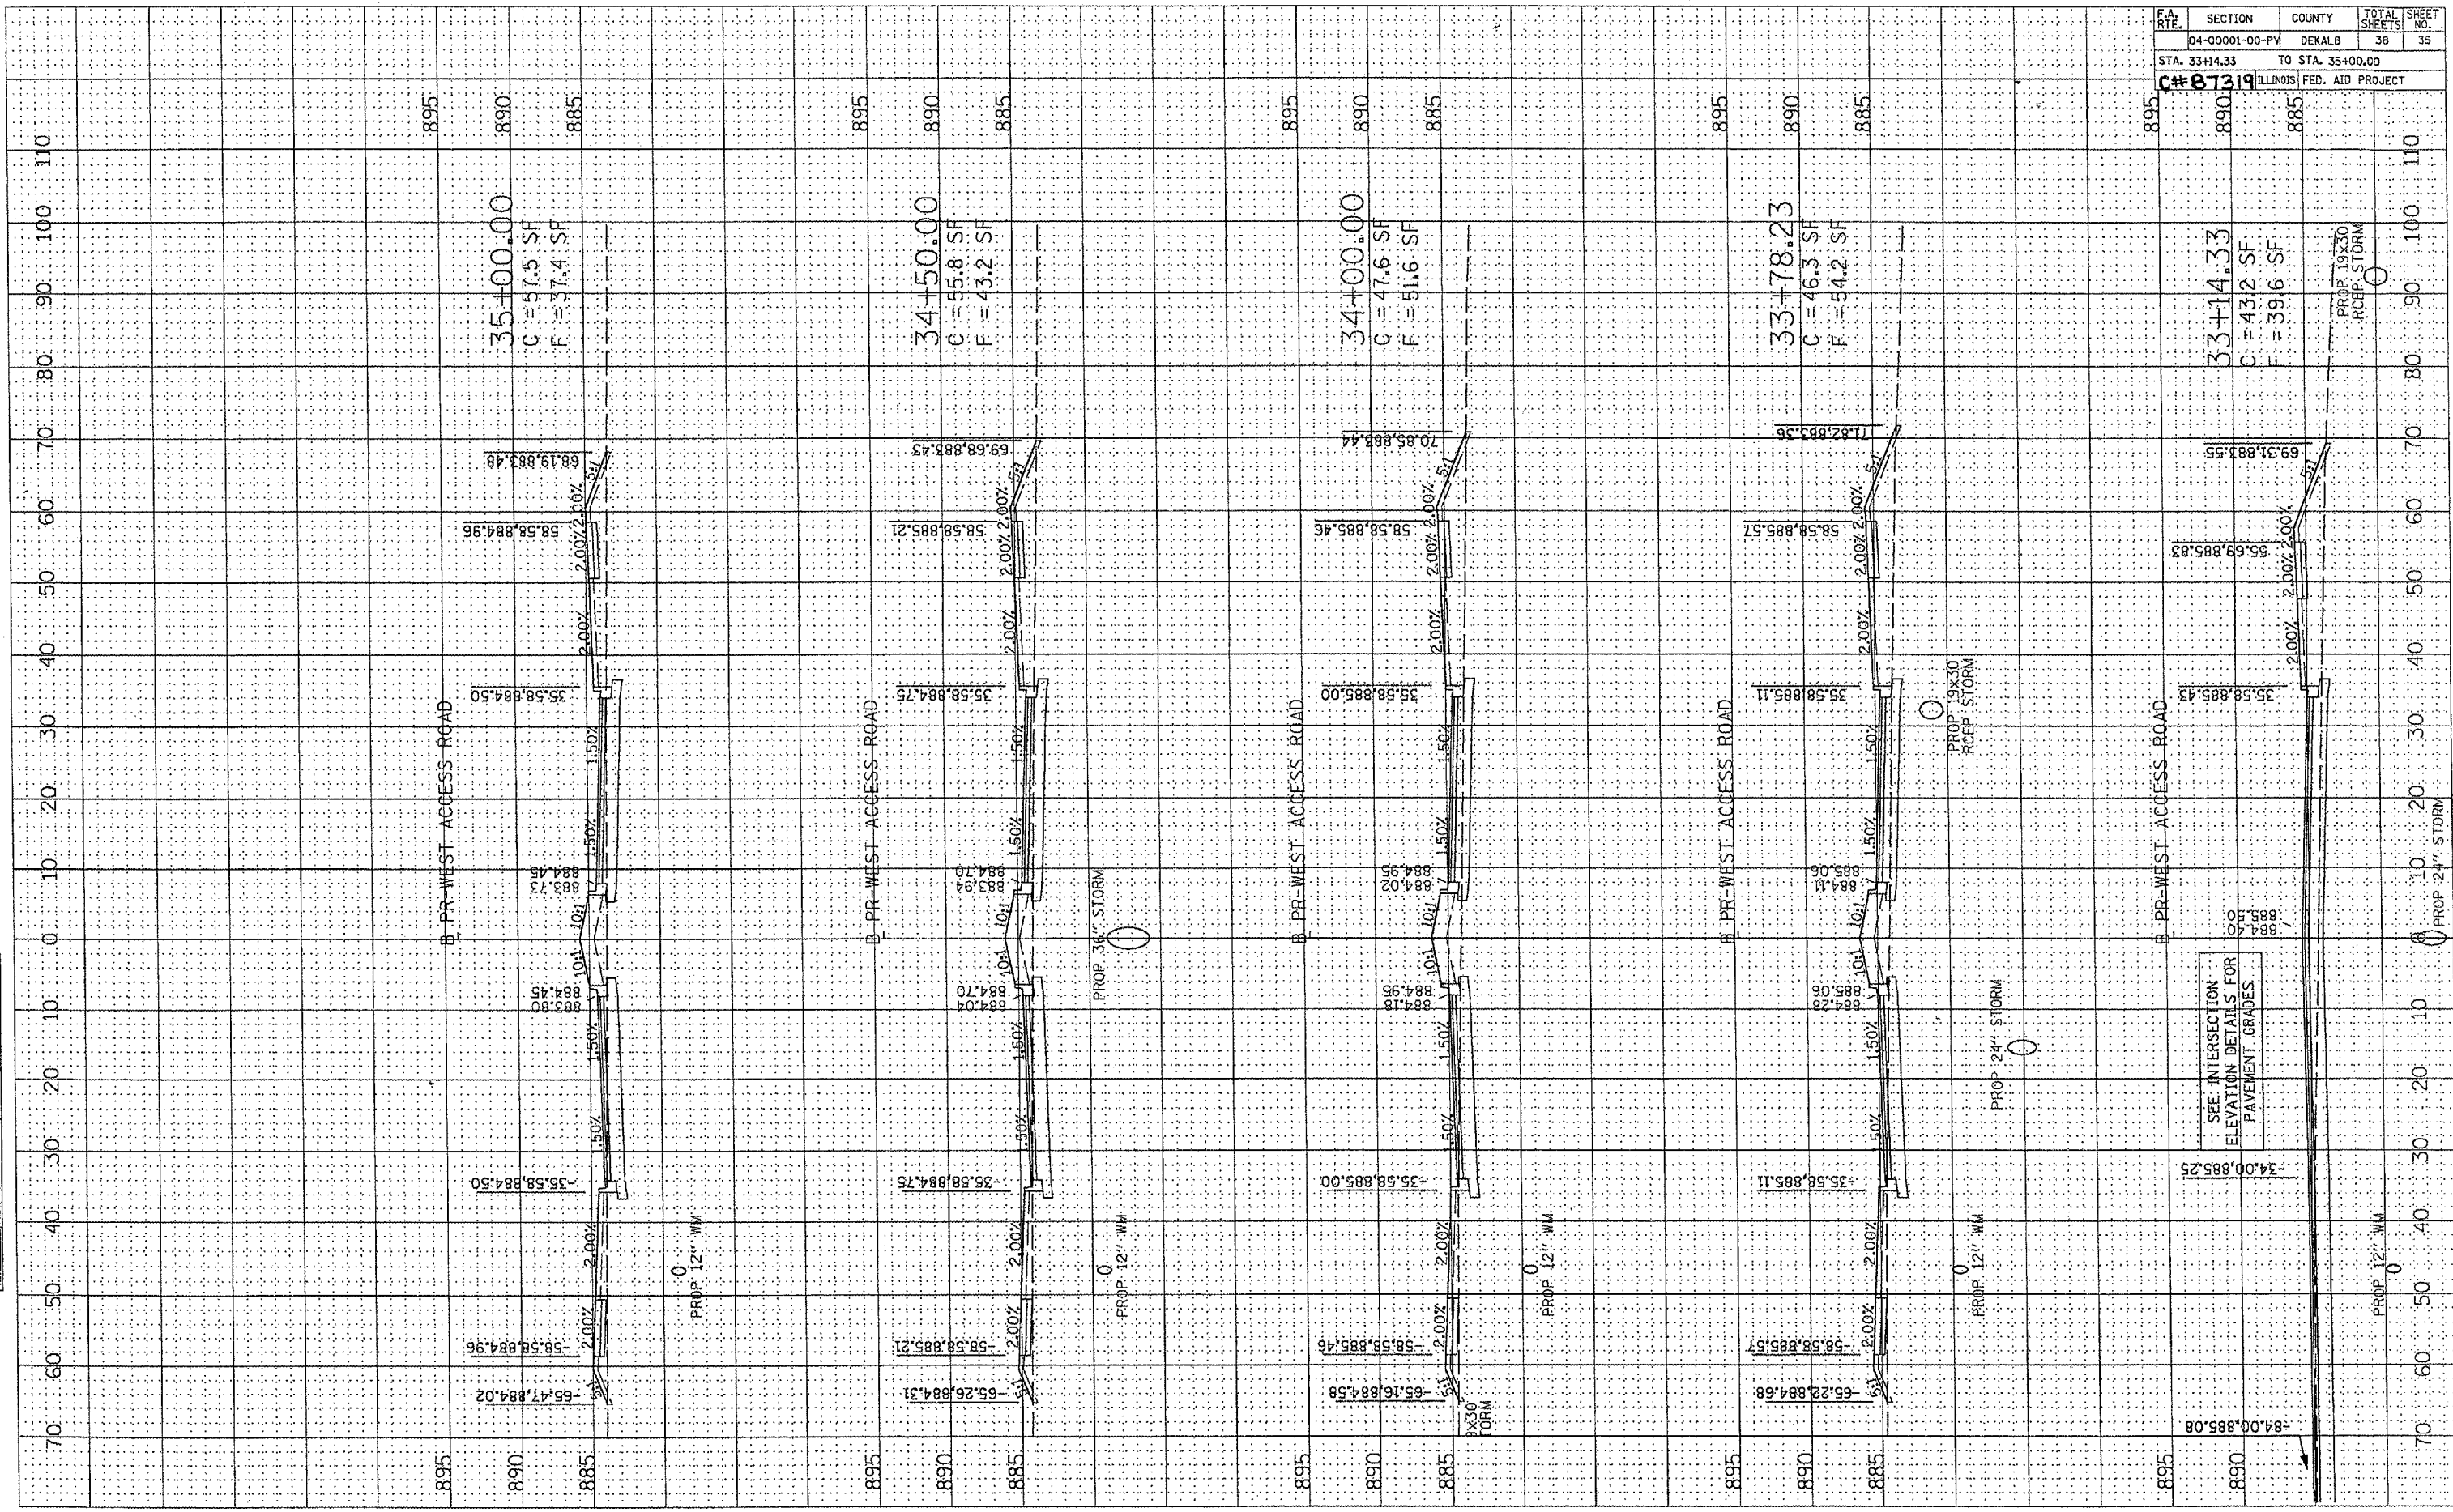

F.A. RTE.	SECTION	COUNTY	TOTAL SHEETS	SHEET NO.
	04-0001-00-PV	DEKALB	38	35
STA. 33+14.33		TO STA. 35+00.00		
C#87319 ILLINOIS FED. AID PROJECT				

SEE INTERSECTION ELEVATION DETAILS FOR PAVEMENT GRADES.

PROP. 19X30 RCEP STORM

PROP. 24\"

PROP. 12\"