
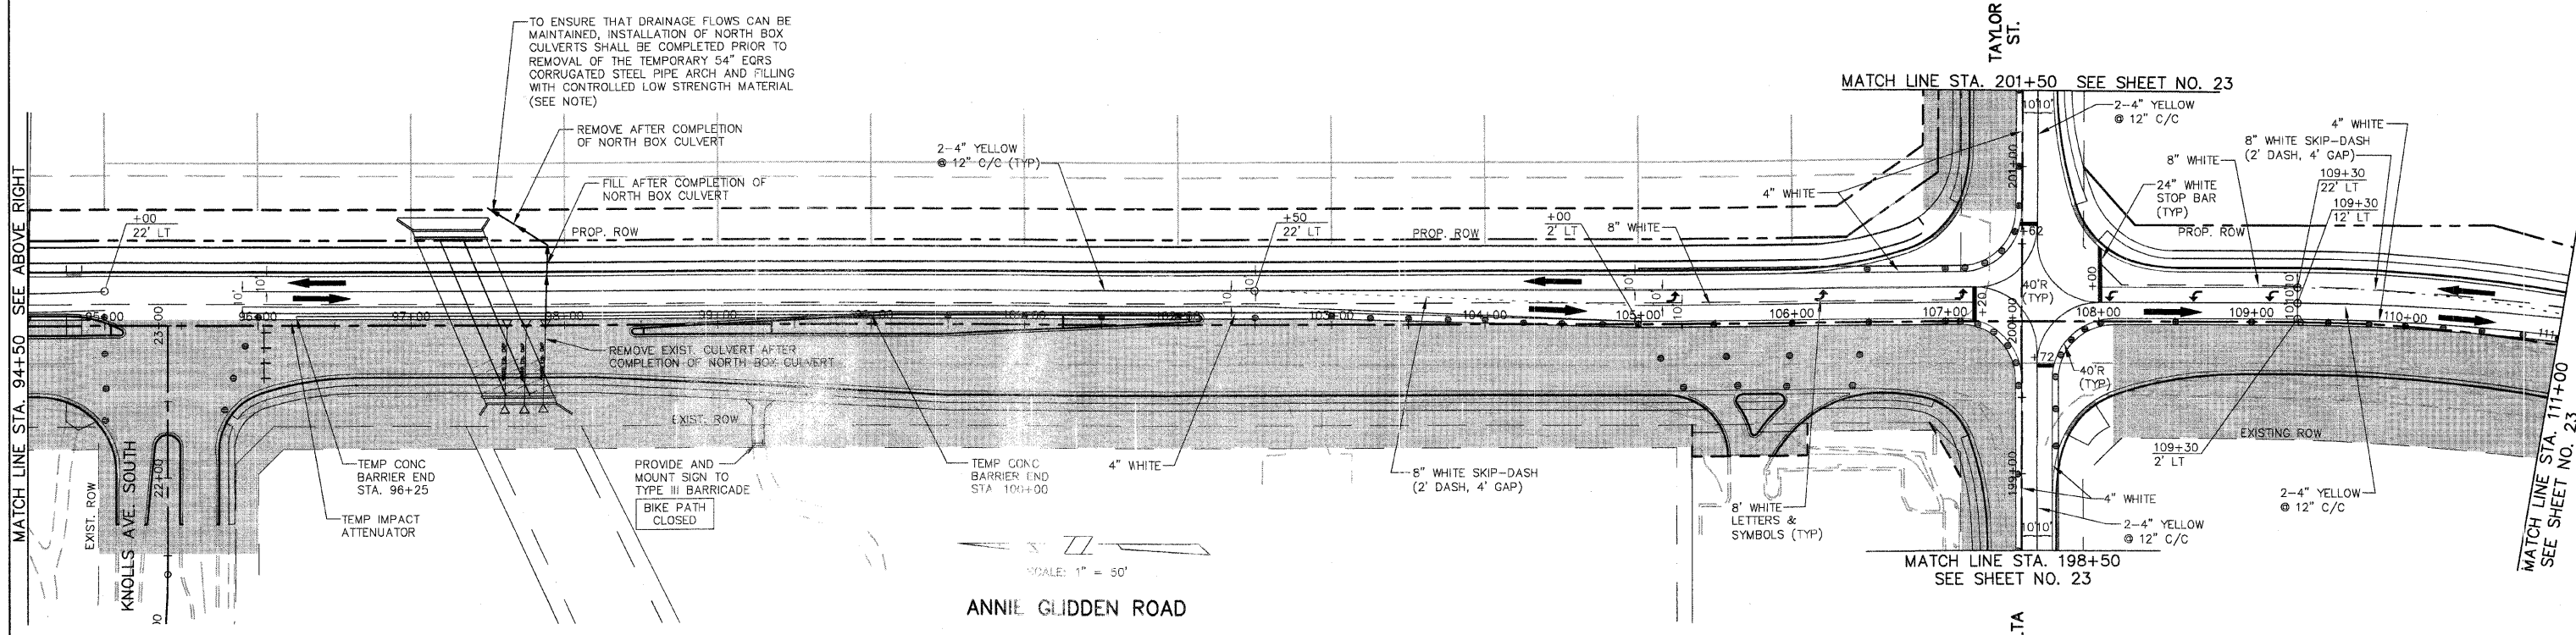


F.A.U. ROUTE	CONTRACT NO. 87330	COUNTY	TOTAL SHEET SHTS. NO.
5348	05-00180-00-WR	DEKALB	140 22
CONSTRUCTION STAGING PLAN - STAGE 2			
F.H.W.A. REG.5 ILLINOIS PROJECT HPP-2295(001)			

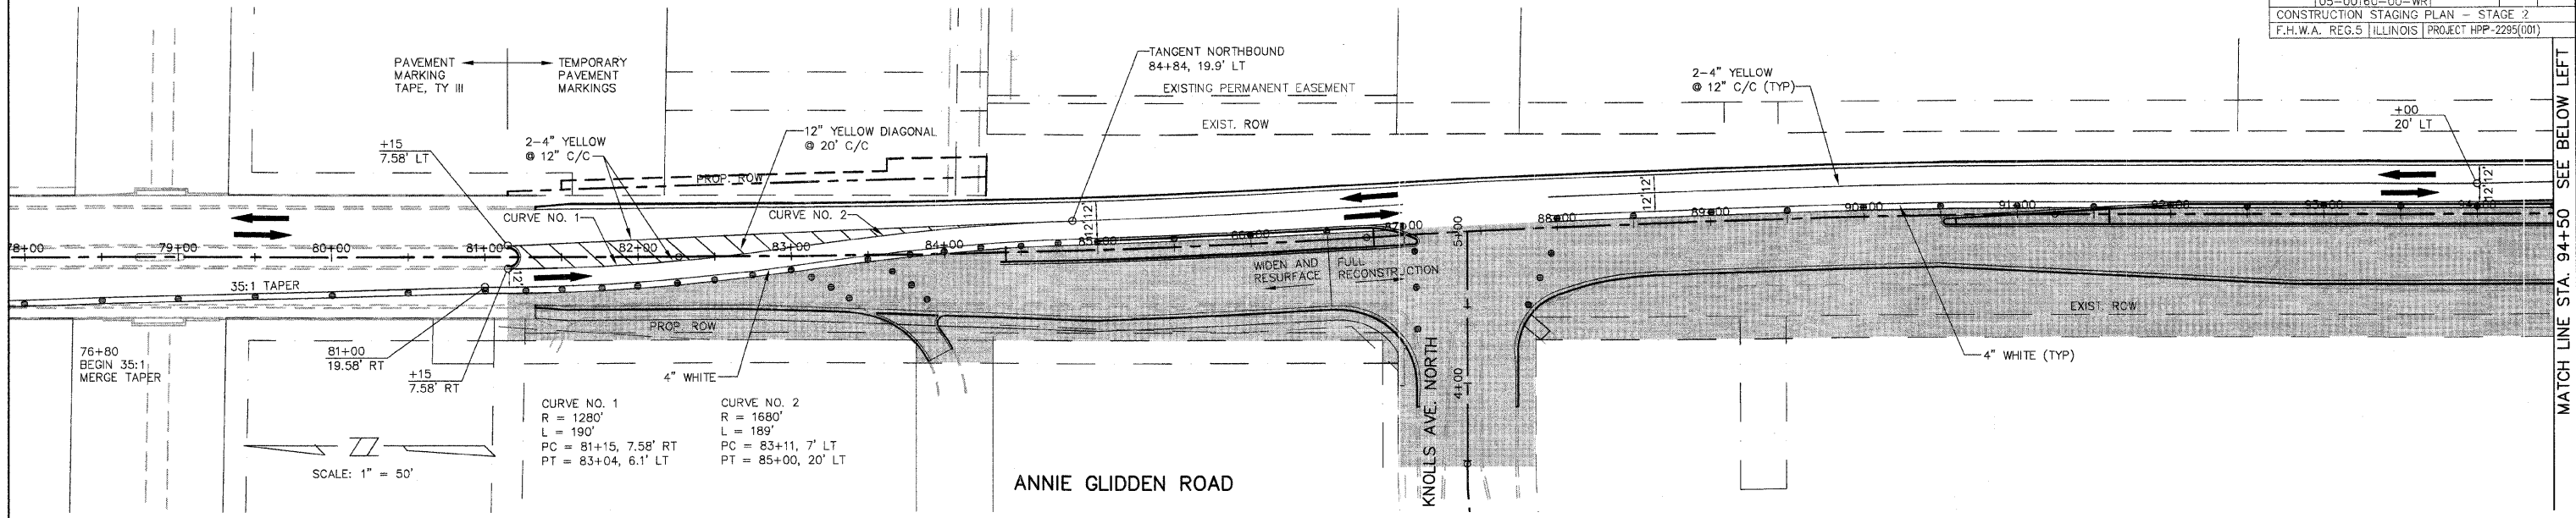

NOTE:
A LUMP SUM QUANTITY FOR TEMPORARY PIPE CULVERT IS INCLUDED FOR CHANNELING WATER FLOW AT THE LOCATION OF PROPOSED BOX CULVERT CONSTRUCTION AS SHOWN IN THIS PLAN, AND FILLING PIPE TO REMAIN BENEATH THE PROPOSED ROADWAY. ADDITIONAL MEASURES FOR DIVERTING WATER AT THIS LOCATION OR DEWATERING THE SITE MAY BE REQUIRED AND SHALL BE INCLUDED IN THE COST OF THE CONTRACT, IN ACCORDANCE WITH ARTICLE 540.04 OF THE STANDARD SPECIFICATIONS.

STAGE 2

- CONSTRUCTION STAGING LEGEND**
- TRAFFIC CONTROL DEVICE (BARRICADE, DRUM, VERTICAL PANEL) WITH STEADY BURN LIGHT AT 50' C/C (TYP); 25' C/C ON TAPERS; 10' C/C AT INTERSECTION RETURNS AND DRIVEWAYS
 - ▨ WORK ZONE
 - ➔ DIRECTION OF TRAFFIC MOVEMENT
 - ▤ TEMPORARY PAVEMENT
 - ⊥ TYPE III BARRICADE