
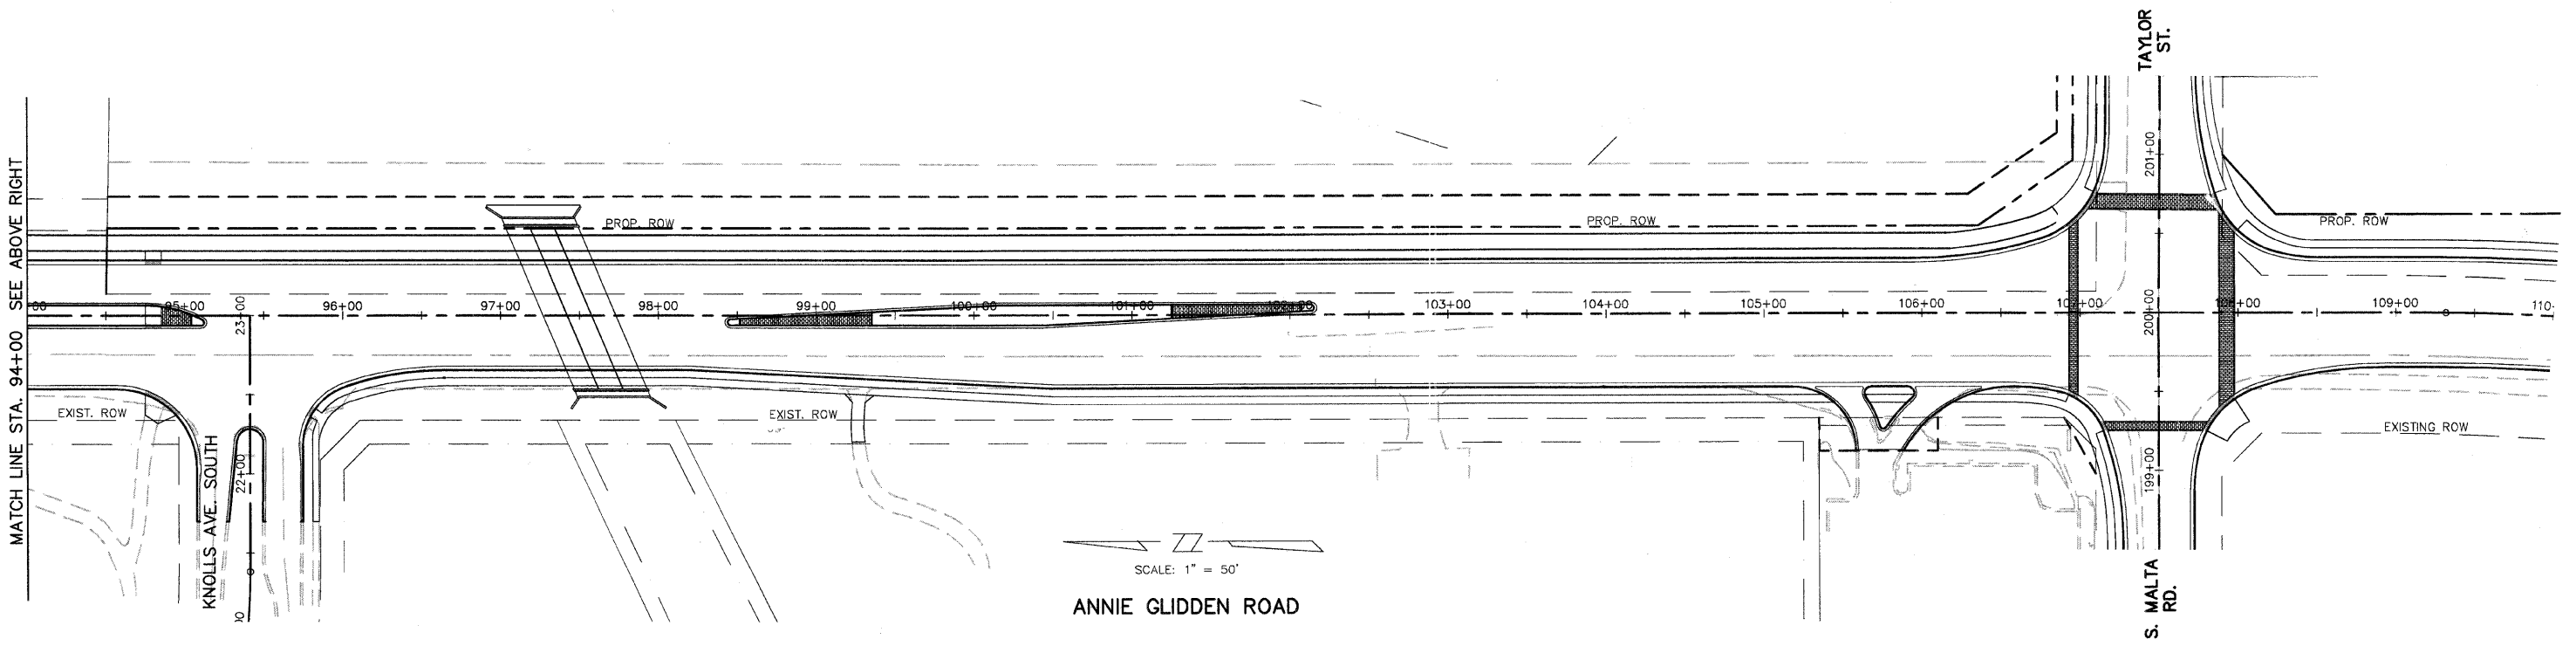


F.A.U. ROUTE	Contract	COUNTY	TOTAL SHEET
5348	87330	DEKALB	140
	STATE SECTION		NO.
	05-00160-00-WR		24
CONSTRUCTION STAGING PLAN - STAGE 3			
F.H.W.A. REG.5 ILLINOIS PROJECT HPP-2295(001)			

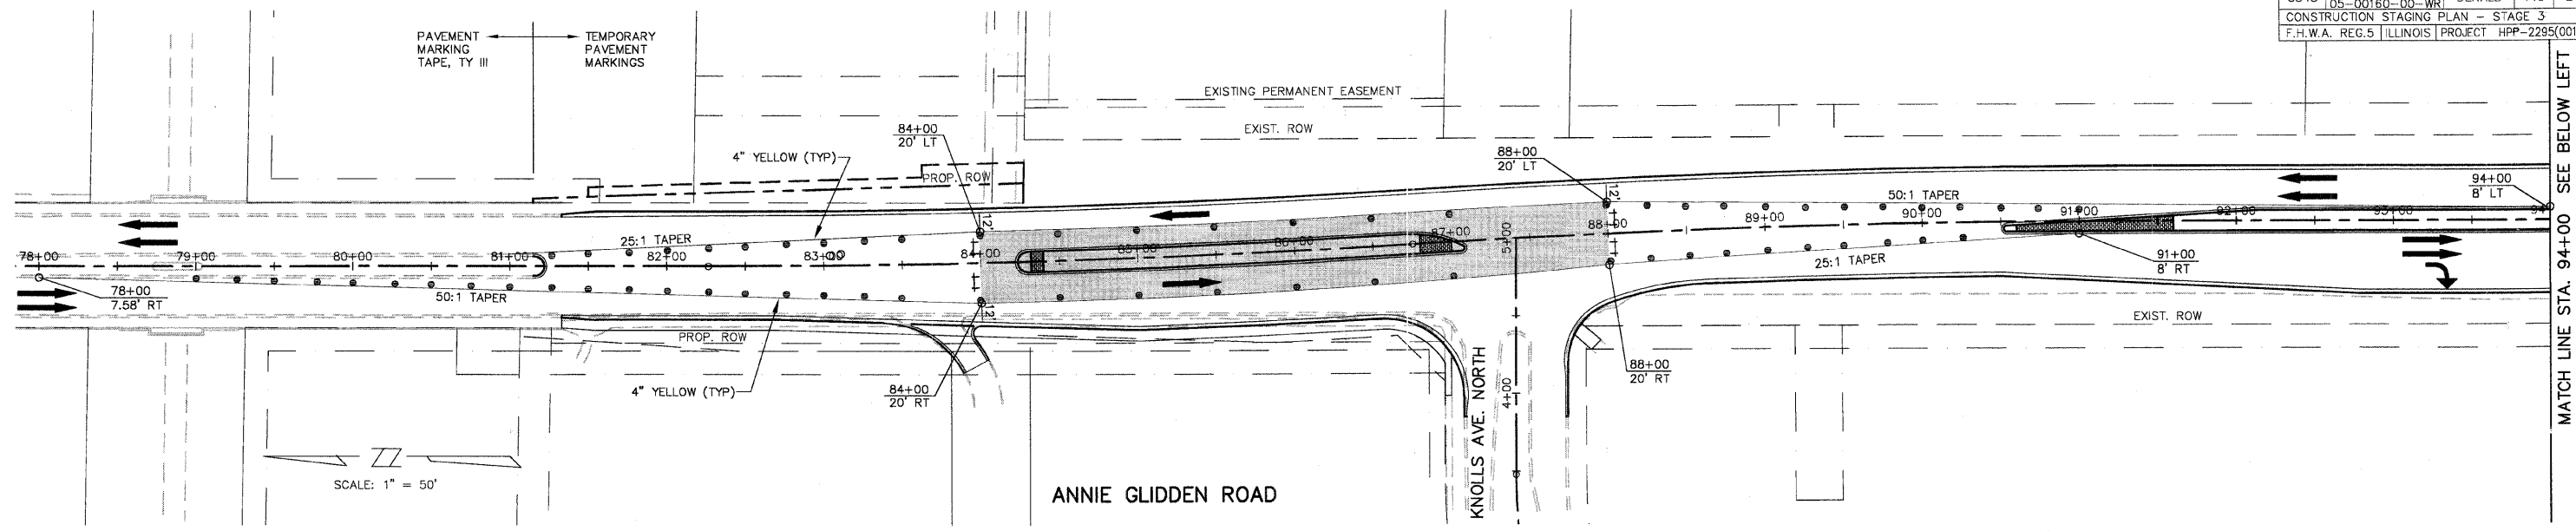

- CONSTRUCTION STAGING LEGEND**
- TRAFFIC CONTROL DEVICE (DRUM, VERTICAL PANEL) WITH STEADY BURN LIGHT AT 50' C/C (TYP); 25' C/C ON TAPERS; 10' C/C AT INTERSECTION RETURNS AND DRIVEWAYS
 - WORK ZONE
 - ➔ DIRECTION OF TRAFFIC MOVEMENT
 - ⊠ TEMPORARY PAVEMENT
 - ⊥ TYPE III BARRICADE

STAGE 3