



F.A.U. ROUTE	CONTRACT NO.	COUNTY	TOTAL SHEET SHTS. NO.
5348	87330	DEKALB	140 30
STATE SECTION 05-00160-00-WR			
EROSION CONTROL PLAN - STAGE 2 & 3			
F.H.W.A. REG.5 ILLINOIS PROJECT HPP-2295(001)			

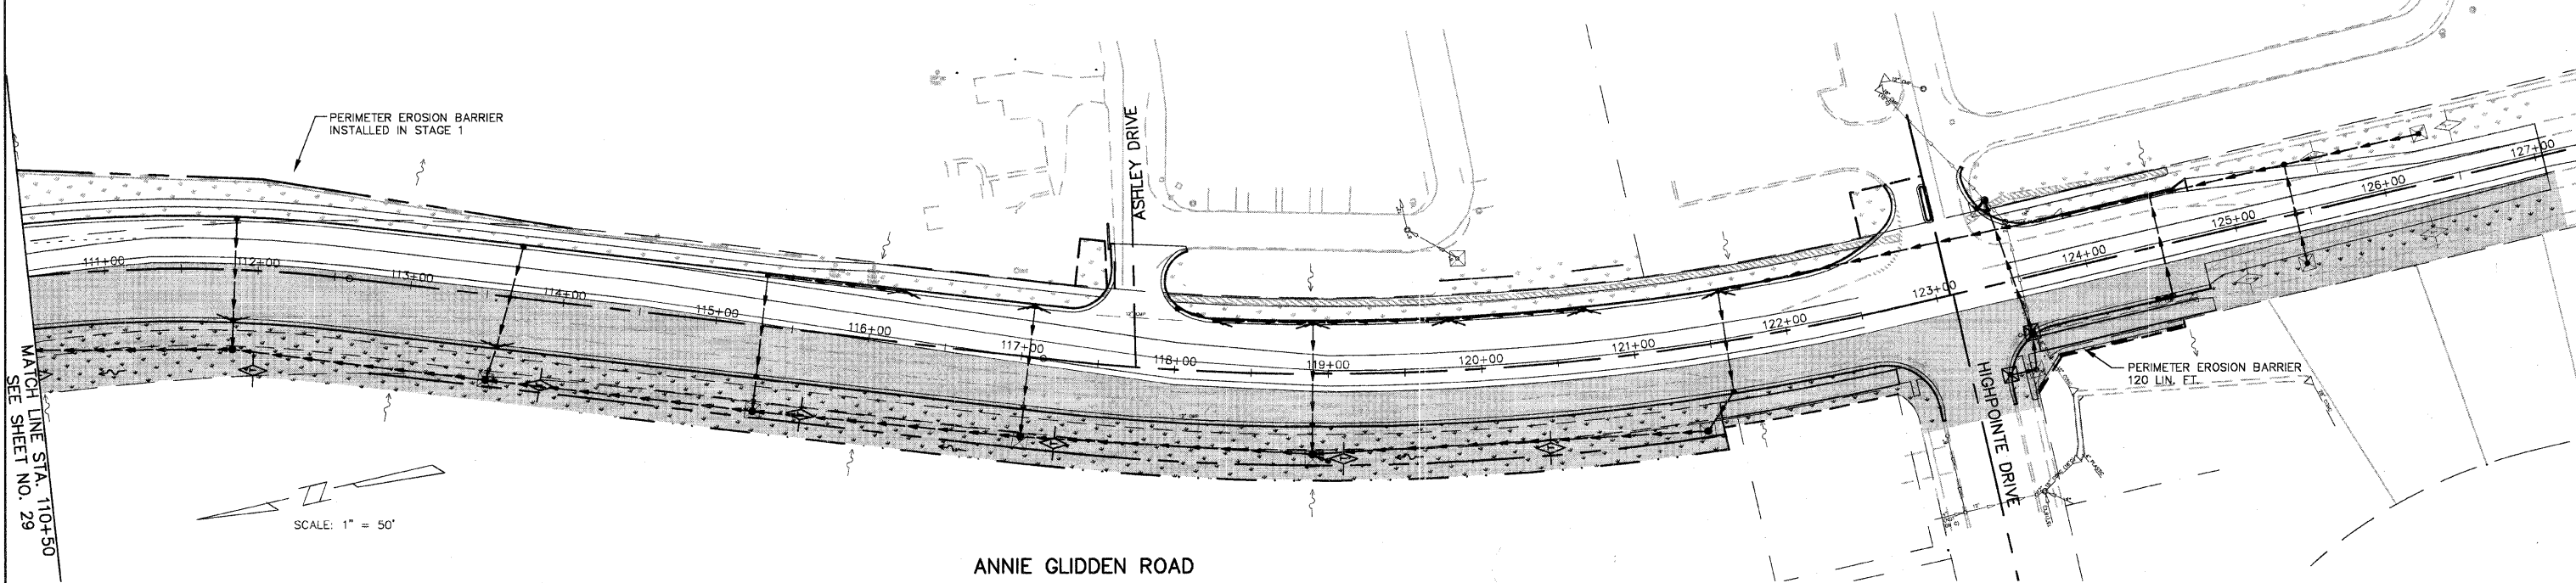

ANNIE GLIDDEN ROAD
 EROSION CONTROL PLAN
 STAGE 2 & 3

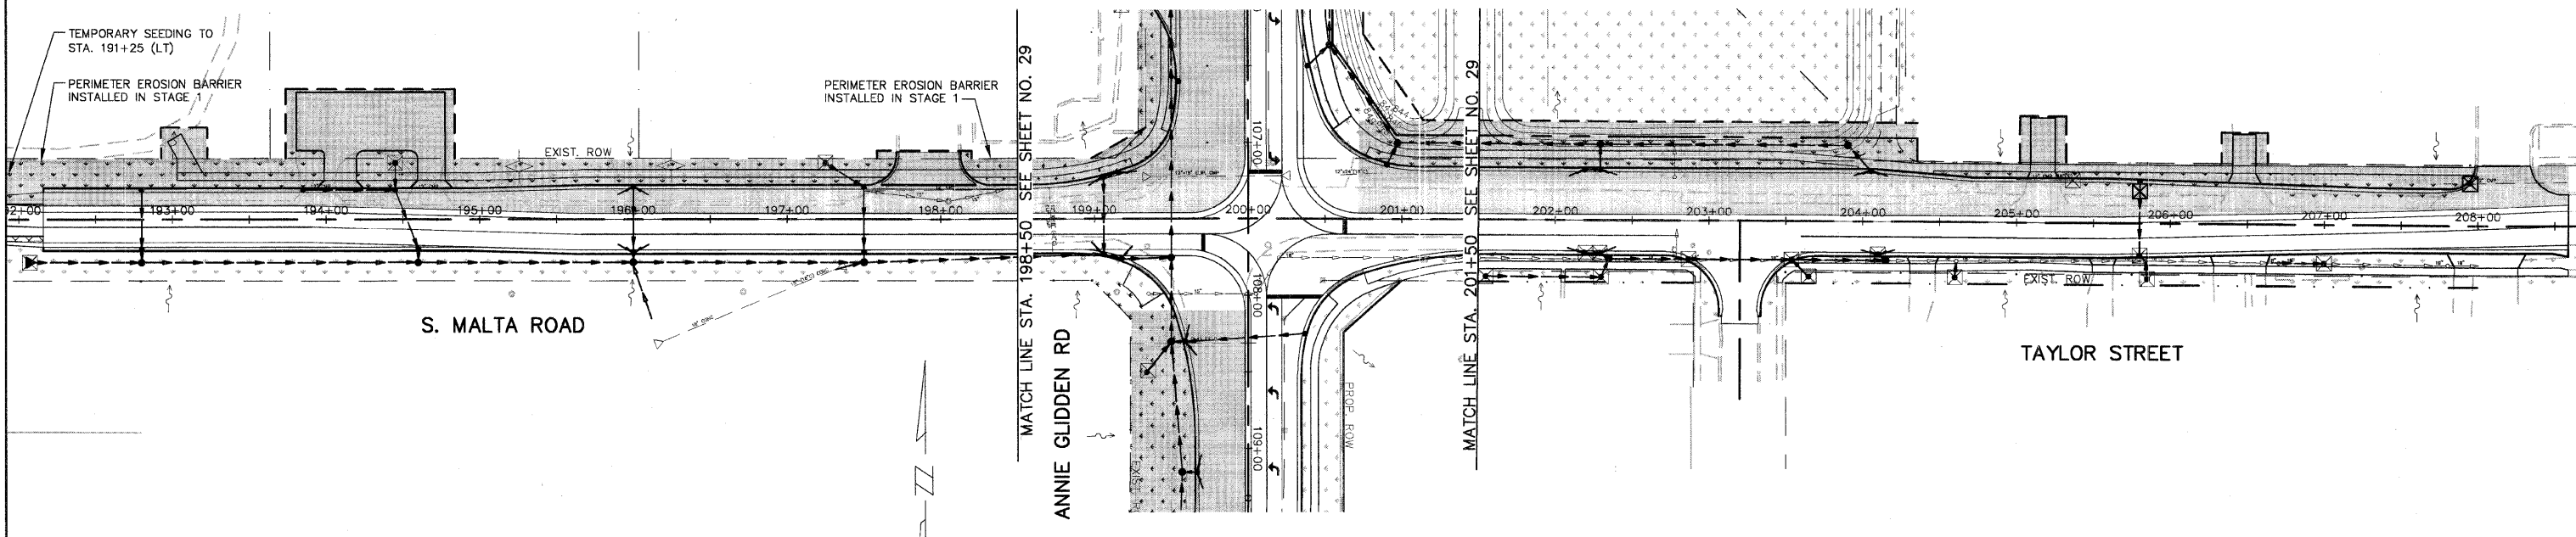

EROSION CONTROL PLAN
 STAGE 2 & 3

FOR EROSION CONTROL
 LEGEND AND NOTES, SEE
 SHEET 25