


F.A.U. ROUTE	CONTRACT NO.	COUNTY	TOTAL SHEET
5348	87330	DEKALB	140
STATE SECTION			33
05-00160-00-WR			
PLAN & PROFILE STA. 86+50 TO STA. 92+50			
F.H.W.A. REG. 5 ILLINOIS PROJECT HPP-2295(001)			

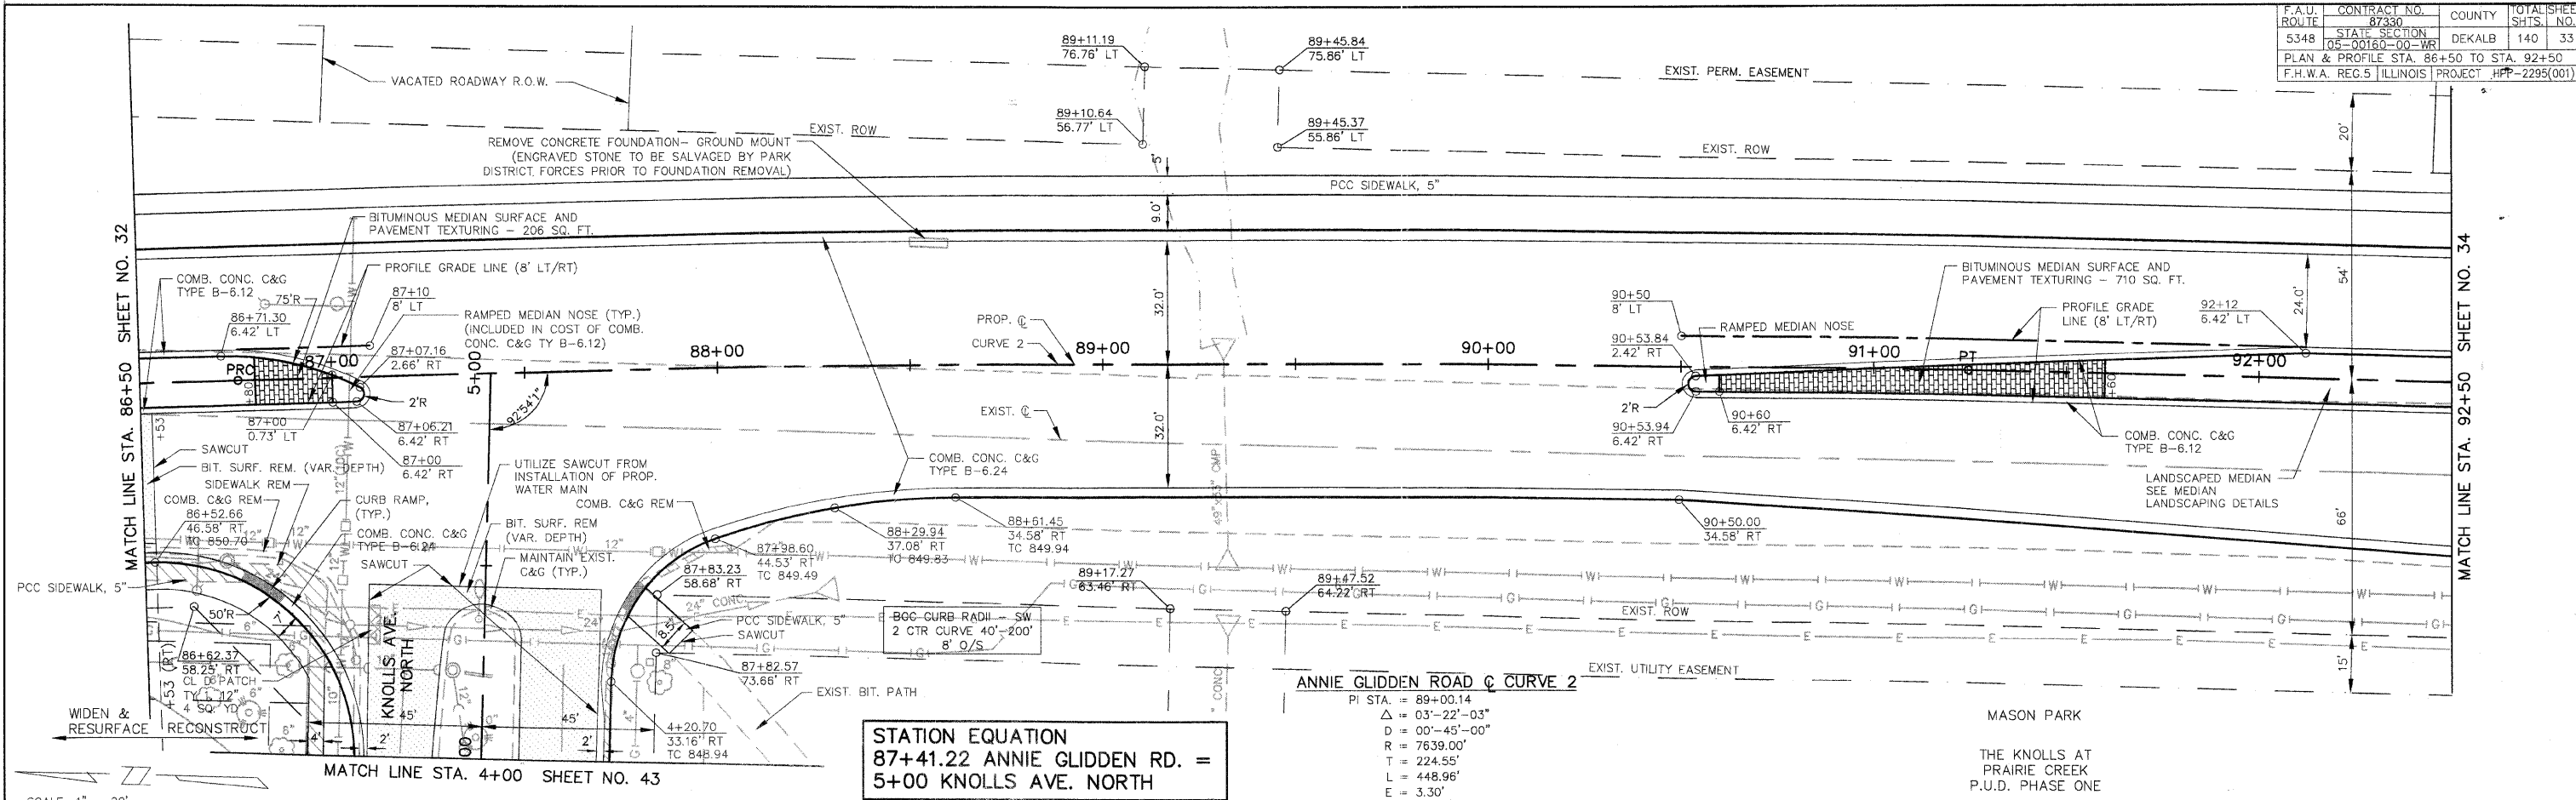

STATION EQUATION
 87+41.22 ANNIE GLIDDEN RD. =
 5+00 KNOLLS AVE. NORTH

ANNIE GLIDDEN ROAD CURVE 2
 PI STA. = 89+00.14
 Δ = 03°-22'-03"
 D = 00°-45'-00"
 R = 7639.00'
 T = 224.55'
 L = 448.96'
 E = 3.30'
 SE = NORMAL CROWN
 PRC STA. = 86+75.59
 PT STA. = 91+24.55

MASON PARK
 THE KNOLLS AT PRAIRIE CREEK
 P.U.D. PHASE ONE

SCALE: 1" = 20'

