



F.A.U. ROUTE	CONTRACT NO.	COUNTY	TOTAL SHEET
5348	97330	DEKALB	140
STATE SECTION	05-00160-00-WR		43
PLAN & PROFILE KNOLLS AVE. NORTH & SOUTH			
F.H.W.A. REG.5 ILLINOIS PROJECT HP#-2295(001)			

STATION EQUATION  
 87+41.22 ANNIE GLIDDEN RD. =  
 5+00 KNOLLS AVE. NORTH


STATION EQUATION  
 95+41.22 ANNIE GLIDDEN RD. =  
 23+00 KNOLLS AVE. SOUTH

IMPROVEMENT BEGINS  
 STA. 3+85  
 KNOLLS AVE. NORTH

IMPROVEMENT BEGINS  
 STA. 21+70  
 KNOLLS AVE. SOUTH

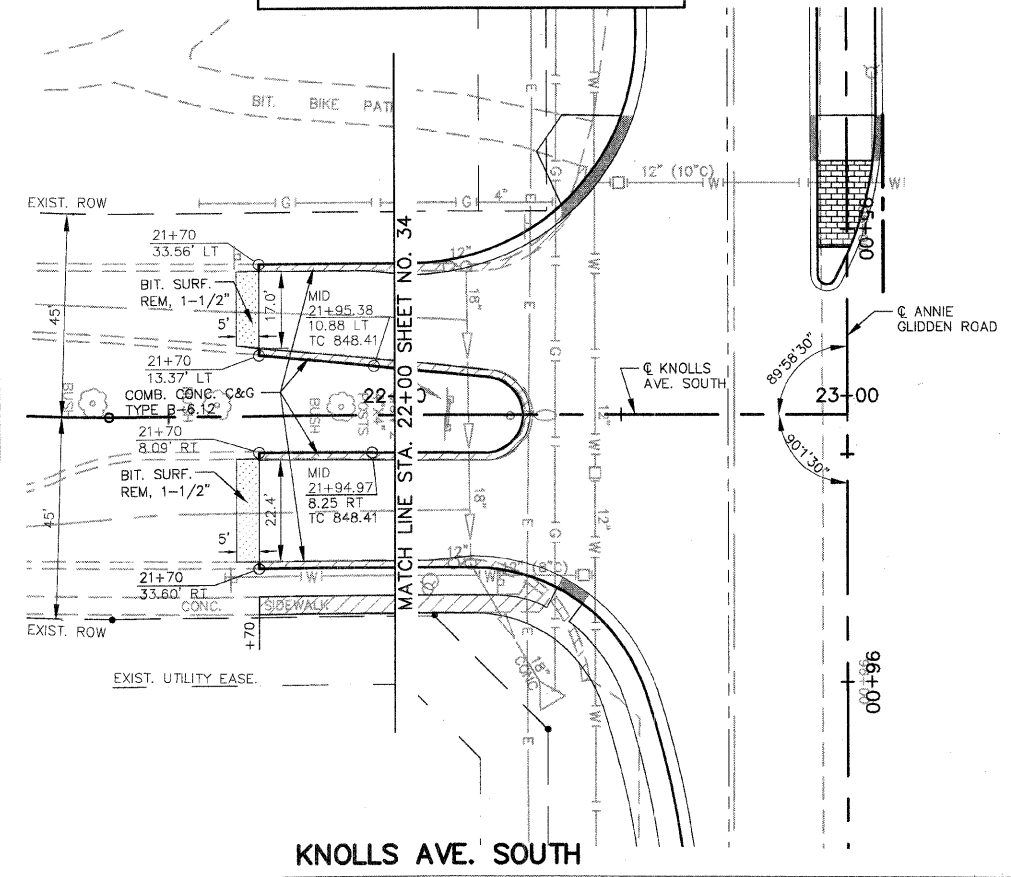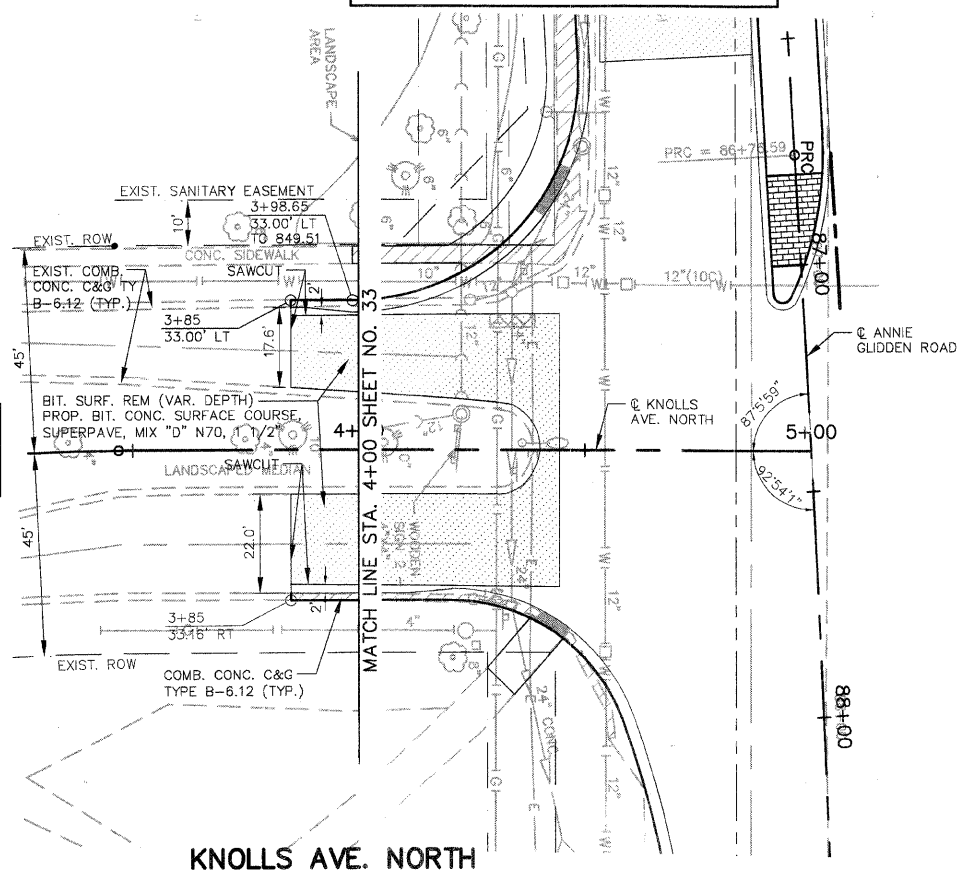

SCALE: 1" = 20'

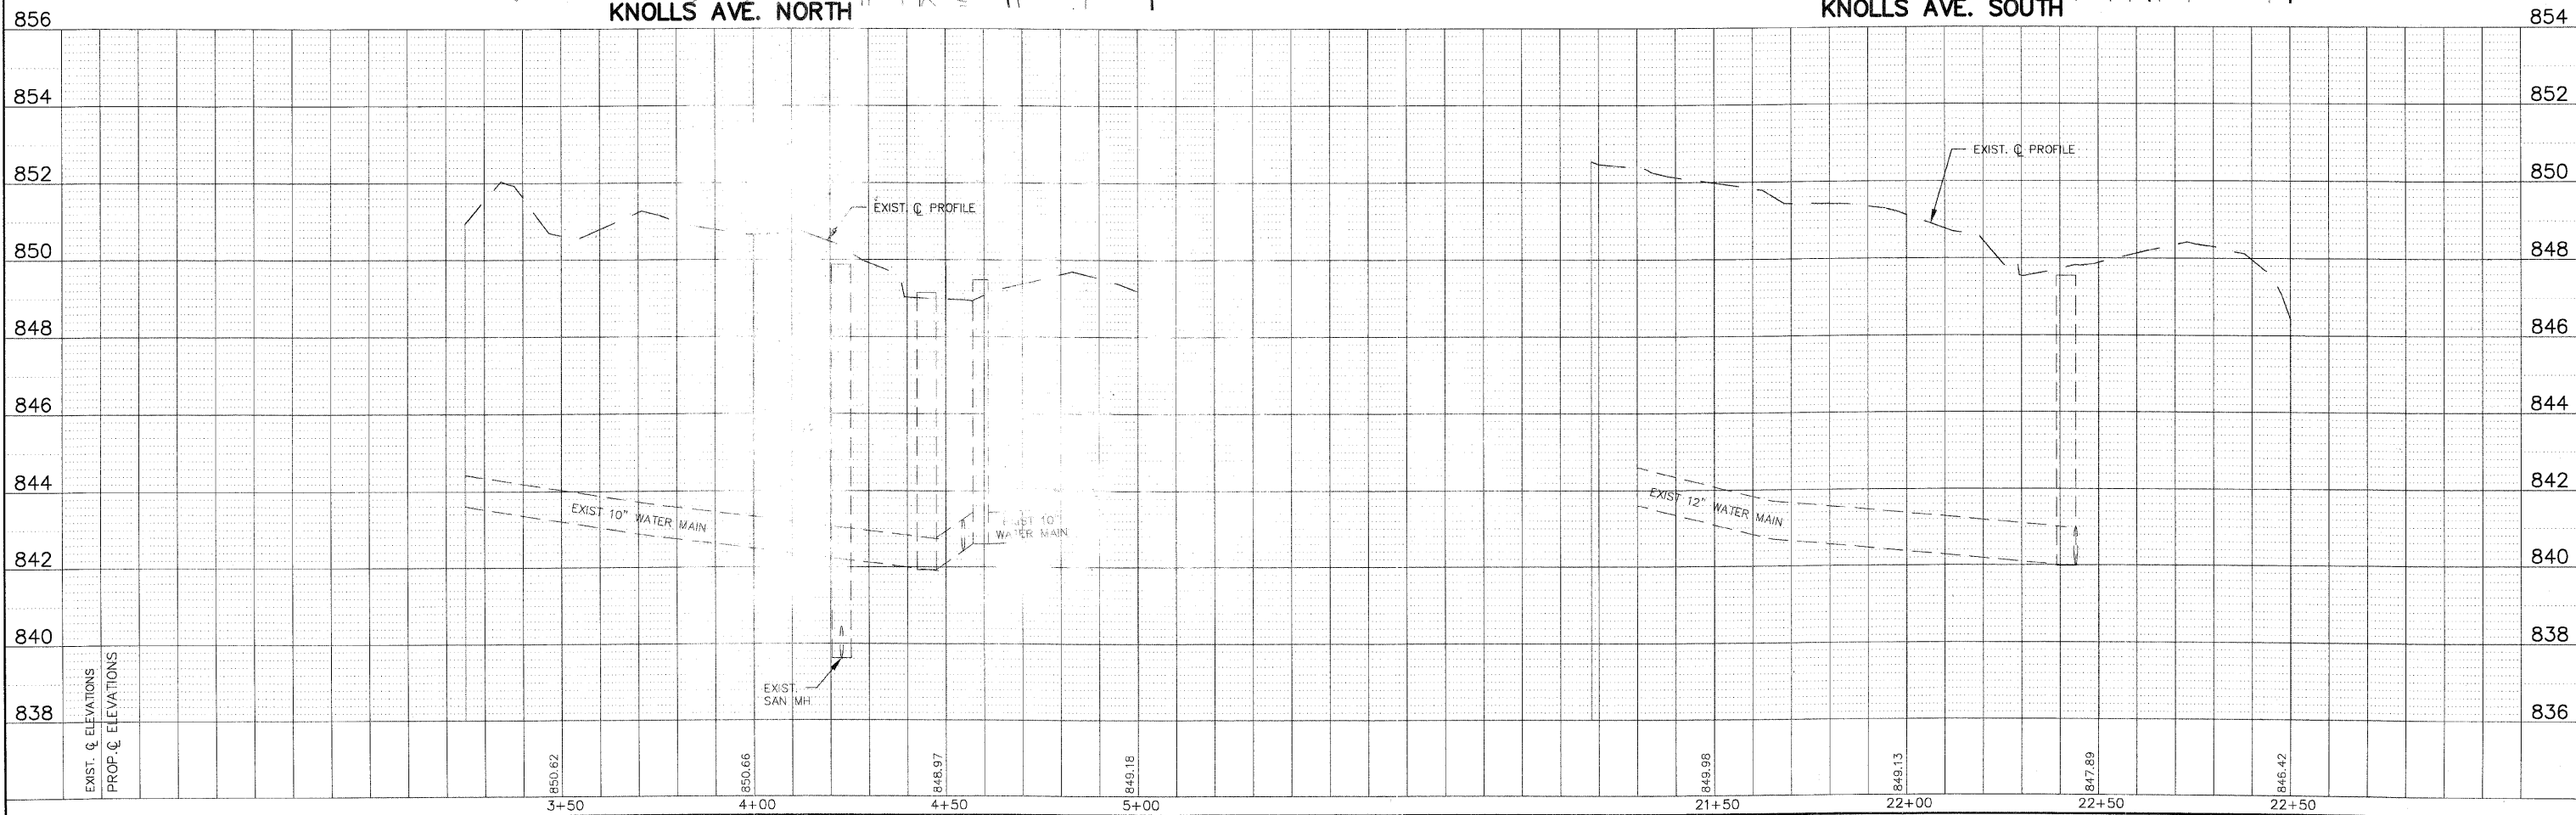

EXIST. & ELEVATIONS  
 PROP. C ELEVATIONS

850.82 850.66 848.97 848.18 849.98 849.13 847.89 846.42  
 3+50 4+00 4+50 5+00 21+50 22+00 22+50 22+50