
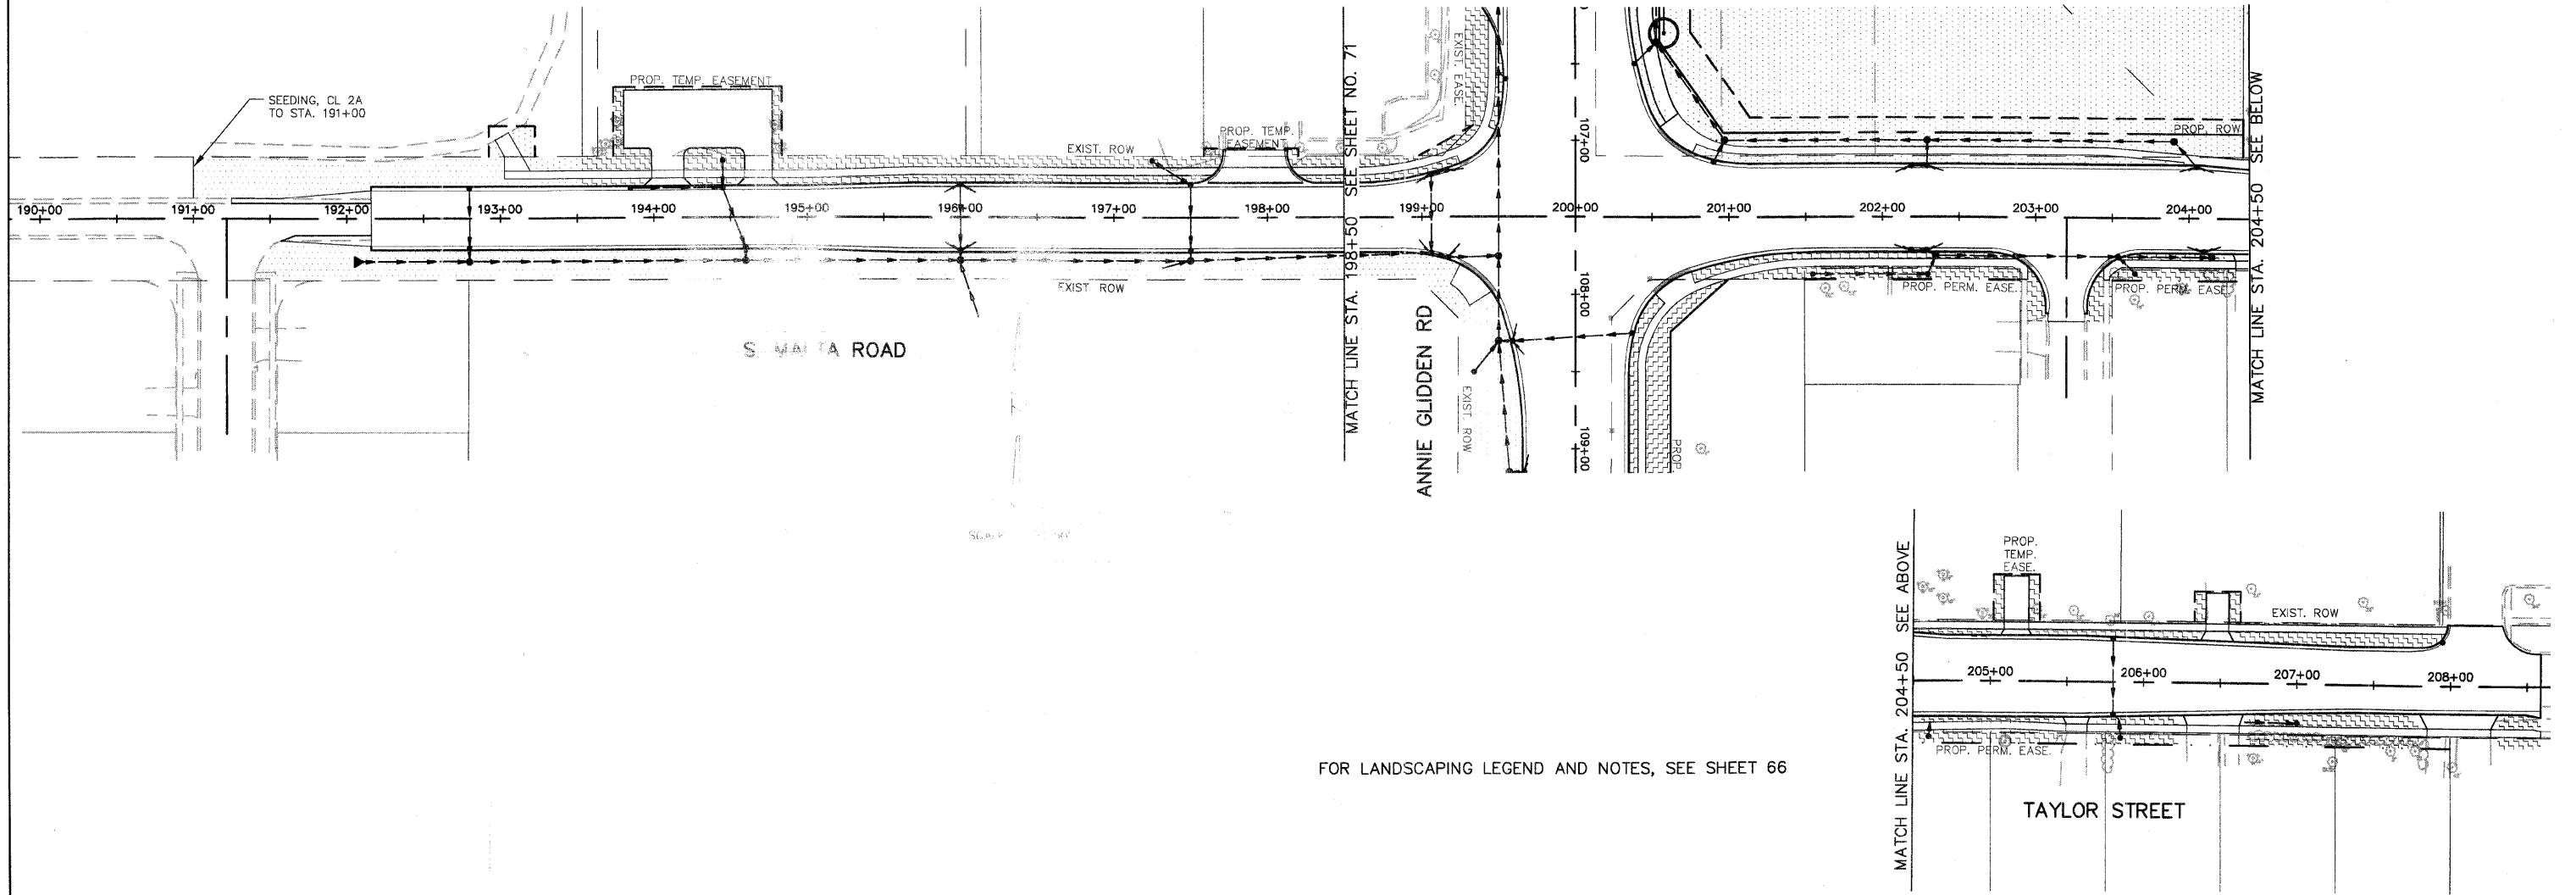
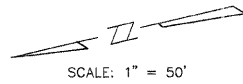


F.A.U. ROUTE	CONTRACT NO.	COUNTY	TOTAL SHEET
5348	87330	DEKALB	140
STATE SECTION			SHTS. NO.
05-00180-00-WR			72
LANDSCAPING PLAN			
F.H.W.A. REG.5 ILLINOIS PROJECT HPP-2295(001)			

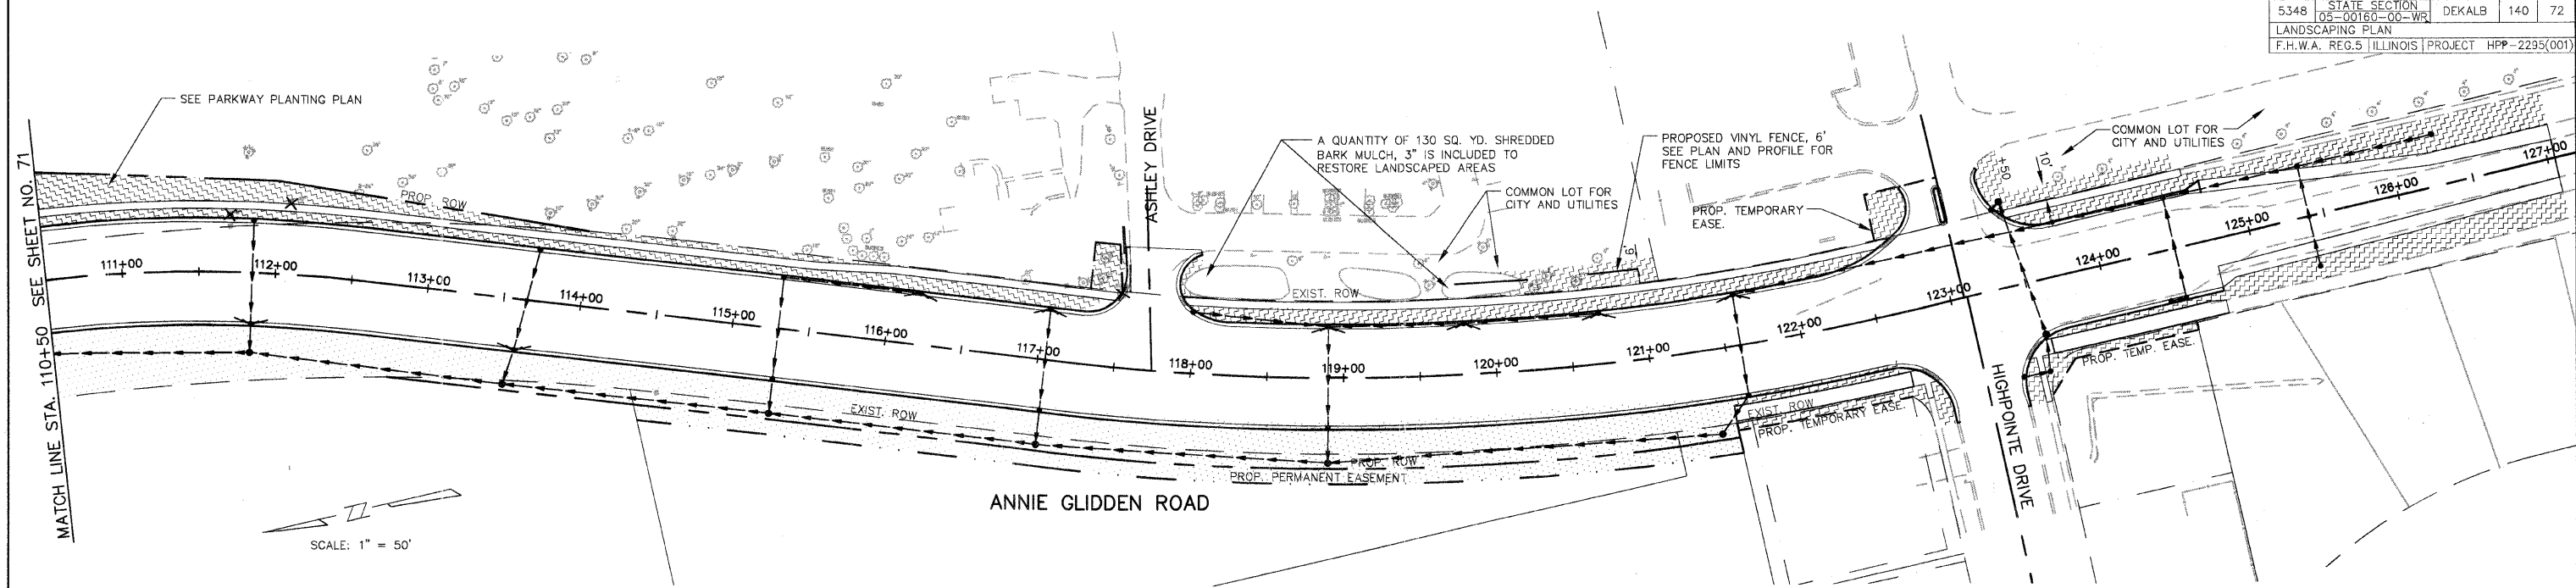

FOR LANDSCAPING LEGEND AND NOTES, SEE SHEET 66

TAYLOR STREET