



F.A.U. ROUTE	CONTRACT NO.	COUNTY	TOTAL SHEET
5348	87330	DEKALB	140
STATE SECTION			74
05-00160-00-WR			
MEDIAN AND PARKWAY LANDSCAPING DETAILS			
F.H.W.A. REG.5 ILLINOIS PROJECT HPP-2295(007)			

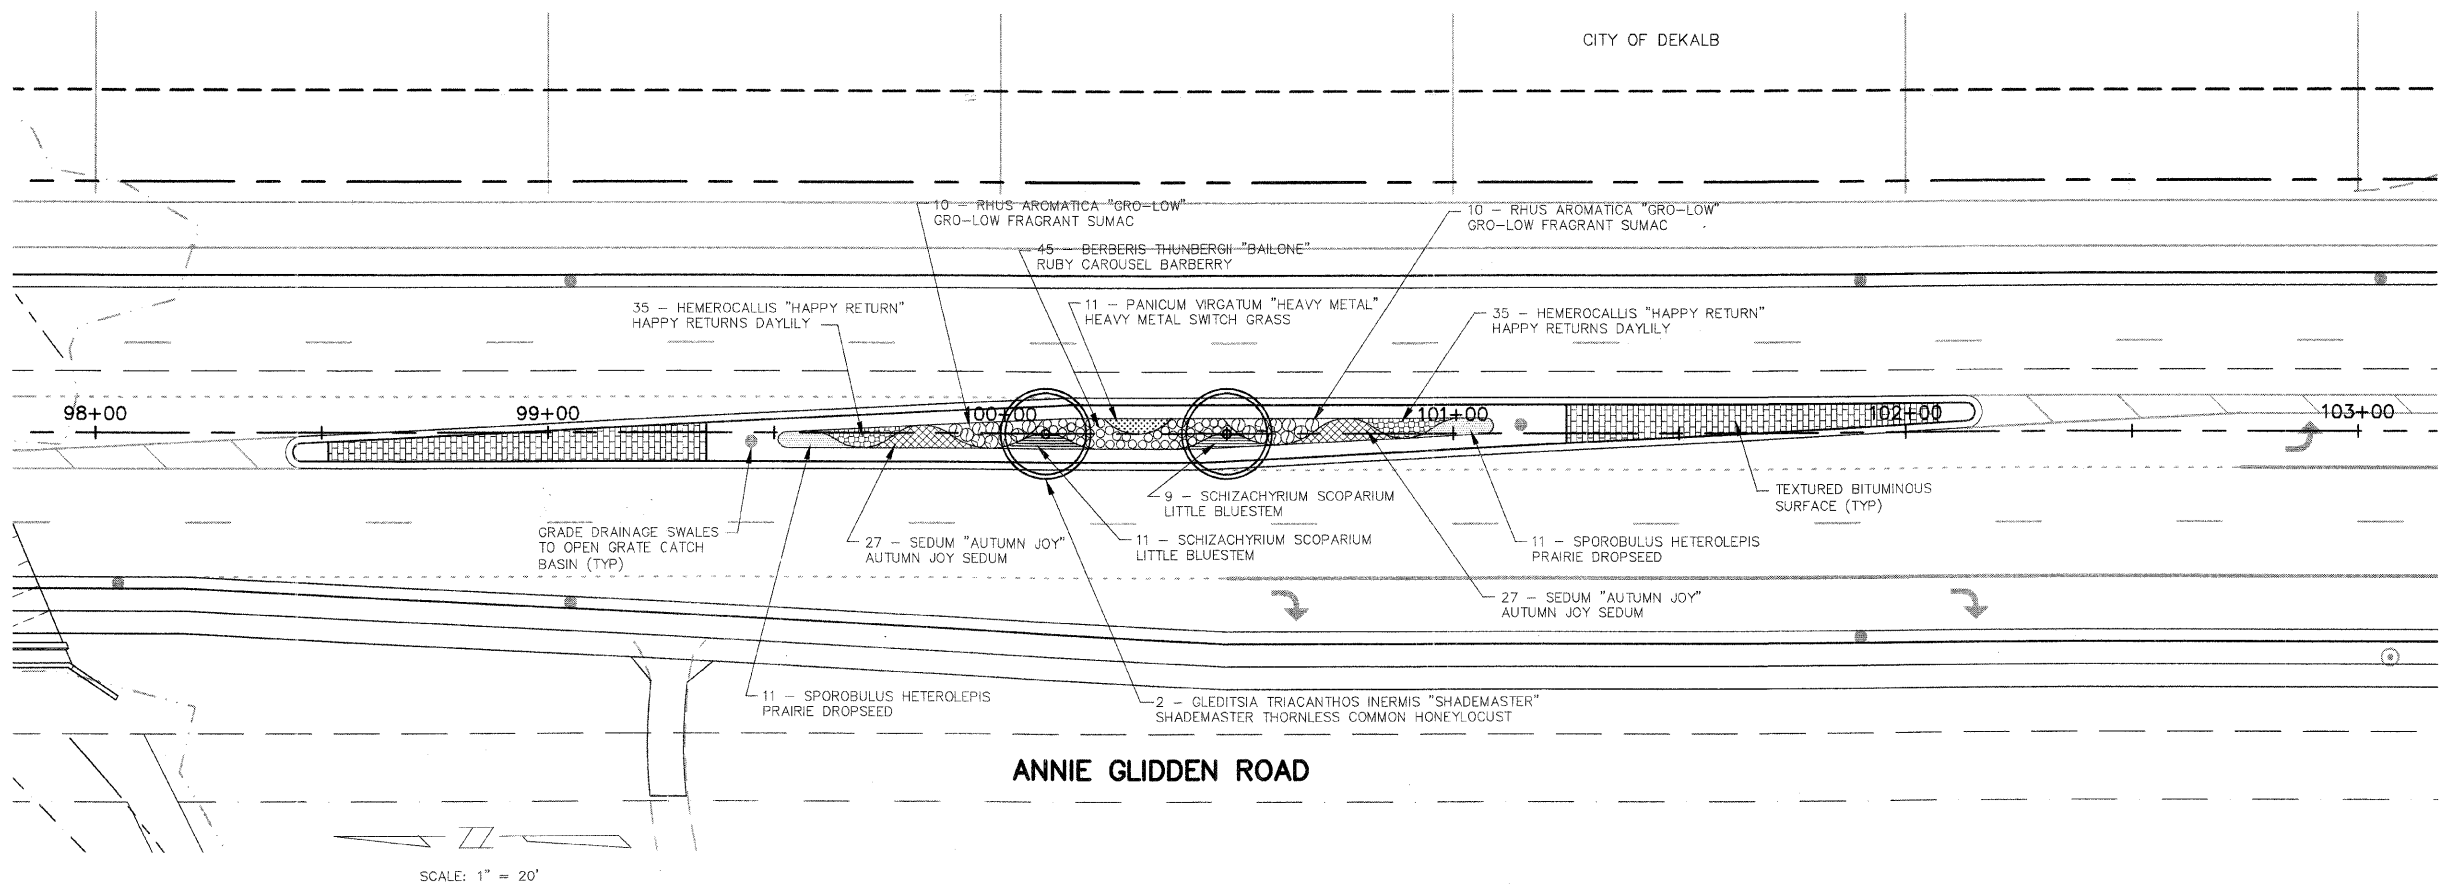

ANNIE GLIDDEN ROAD

SCALE: 1" = 20'

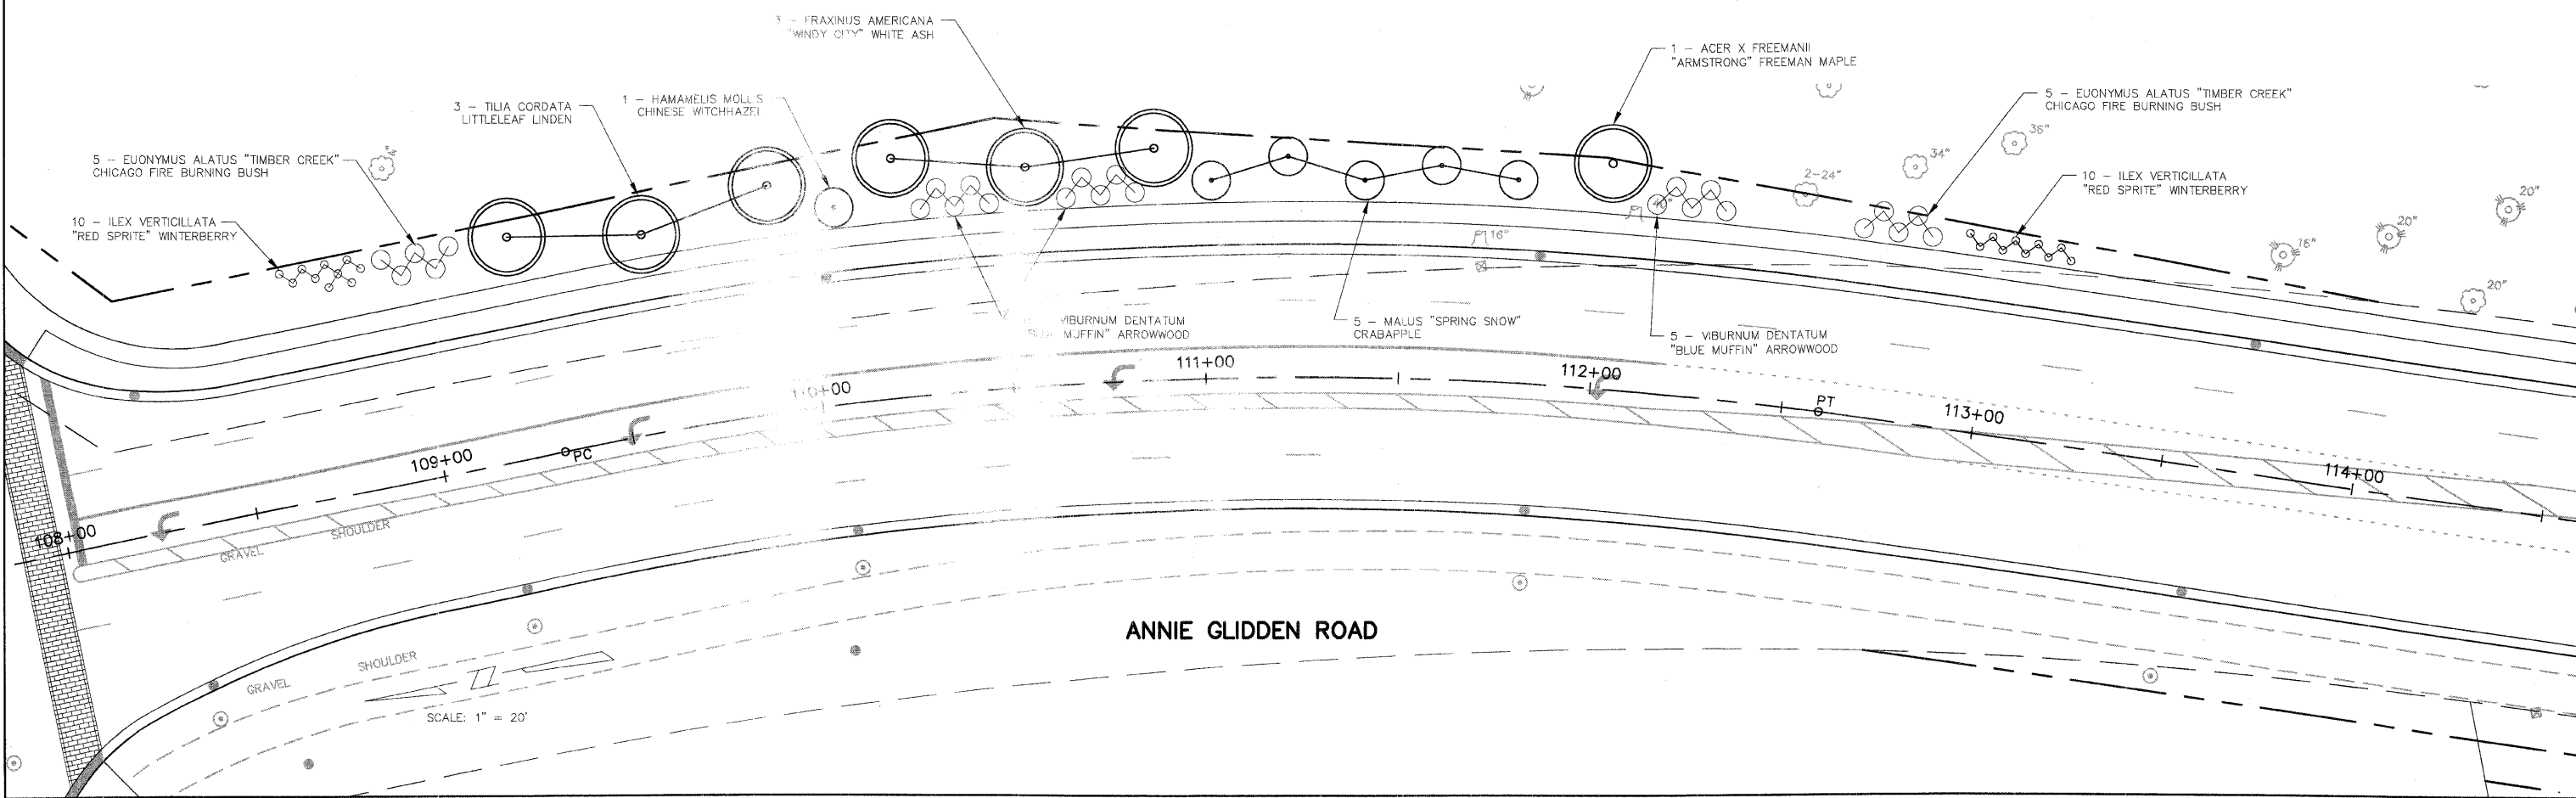

ANNIE GLIDDEN ROAD

SCALE: 1" = 20'