


F.A.U. ROUTE	CONTRACT NO.	COUNTY	TOTAL SHEETS
5348	87530	DEKALB	140
	STATE SECTION		95
	05-00160-00-WR		
DISTRICT 2 STANDARDS			
F.H.W.A. REG.5	ILLINOIS	PROJECT	HPP-2295(001)

# INFORMATIONAL WARNING SIGN (FOR NARROW TRAVEL LANES)

CONTRACT NO.	
F.A. RTE.	SECTION
	COUNTY
	TOTAL SHEETS
	SHEET NO.
STA.	TO STA.
FED. ROAD DIST. NO.	ILLINOIS FED. AID PROJECT

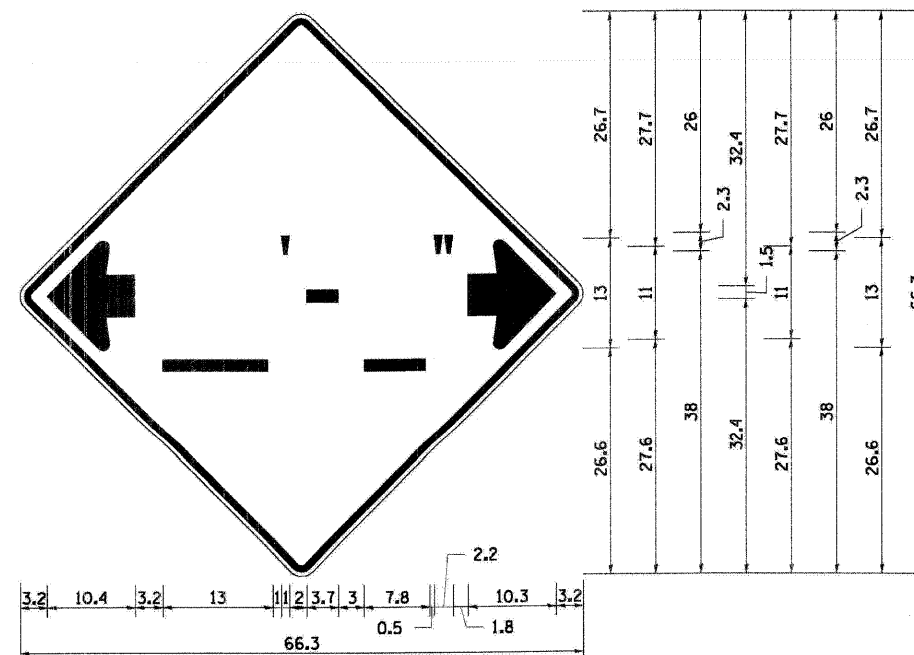

**NOTES**  
 W12-2 - Horizontal Clearance Sign  
 48.0" across sides, 1.9" Radius,  
 0.8" Border, 0.5" Indent, Black on  
 Orange; Standard Arrow Custom  
 10.4" X 8.1" 180° Black 11 Inch  
 D Series Lettering; Standard Arrow  
 Custom 10.4" X 8.1" 0°

ALL DIMENSIONS ARE IN INCHES UNLESS  
 OTHERWISE NOTED.

PLOT DATE = Mon Feb 07 11:22:03 2005  
 FILE NAME = C:\projects\1025\standards\1  
 PLOT SCALE = 1/16" = 1'-0"  
 REFERENCE = 49678