


F.A.U. ROUTE	CONTRACT NO.	COUNTY	TOTAL SHEET
5348	87330	DEKALB	140
STATE SECTION	DEKALB	140	99
CROSS SECTION STA. 81+15 TO STA. 82+50			
F.H.W.A. REG. 5 ILLINOIS PROJECT HPP-2295(001)			

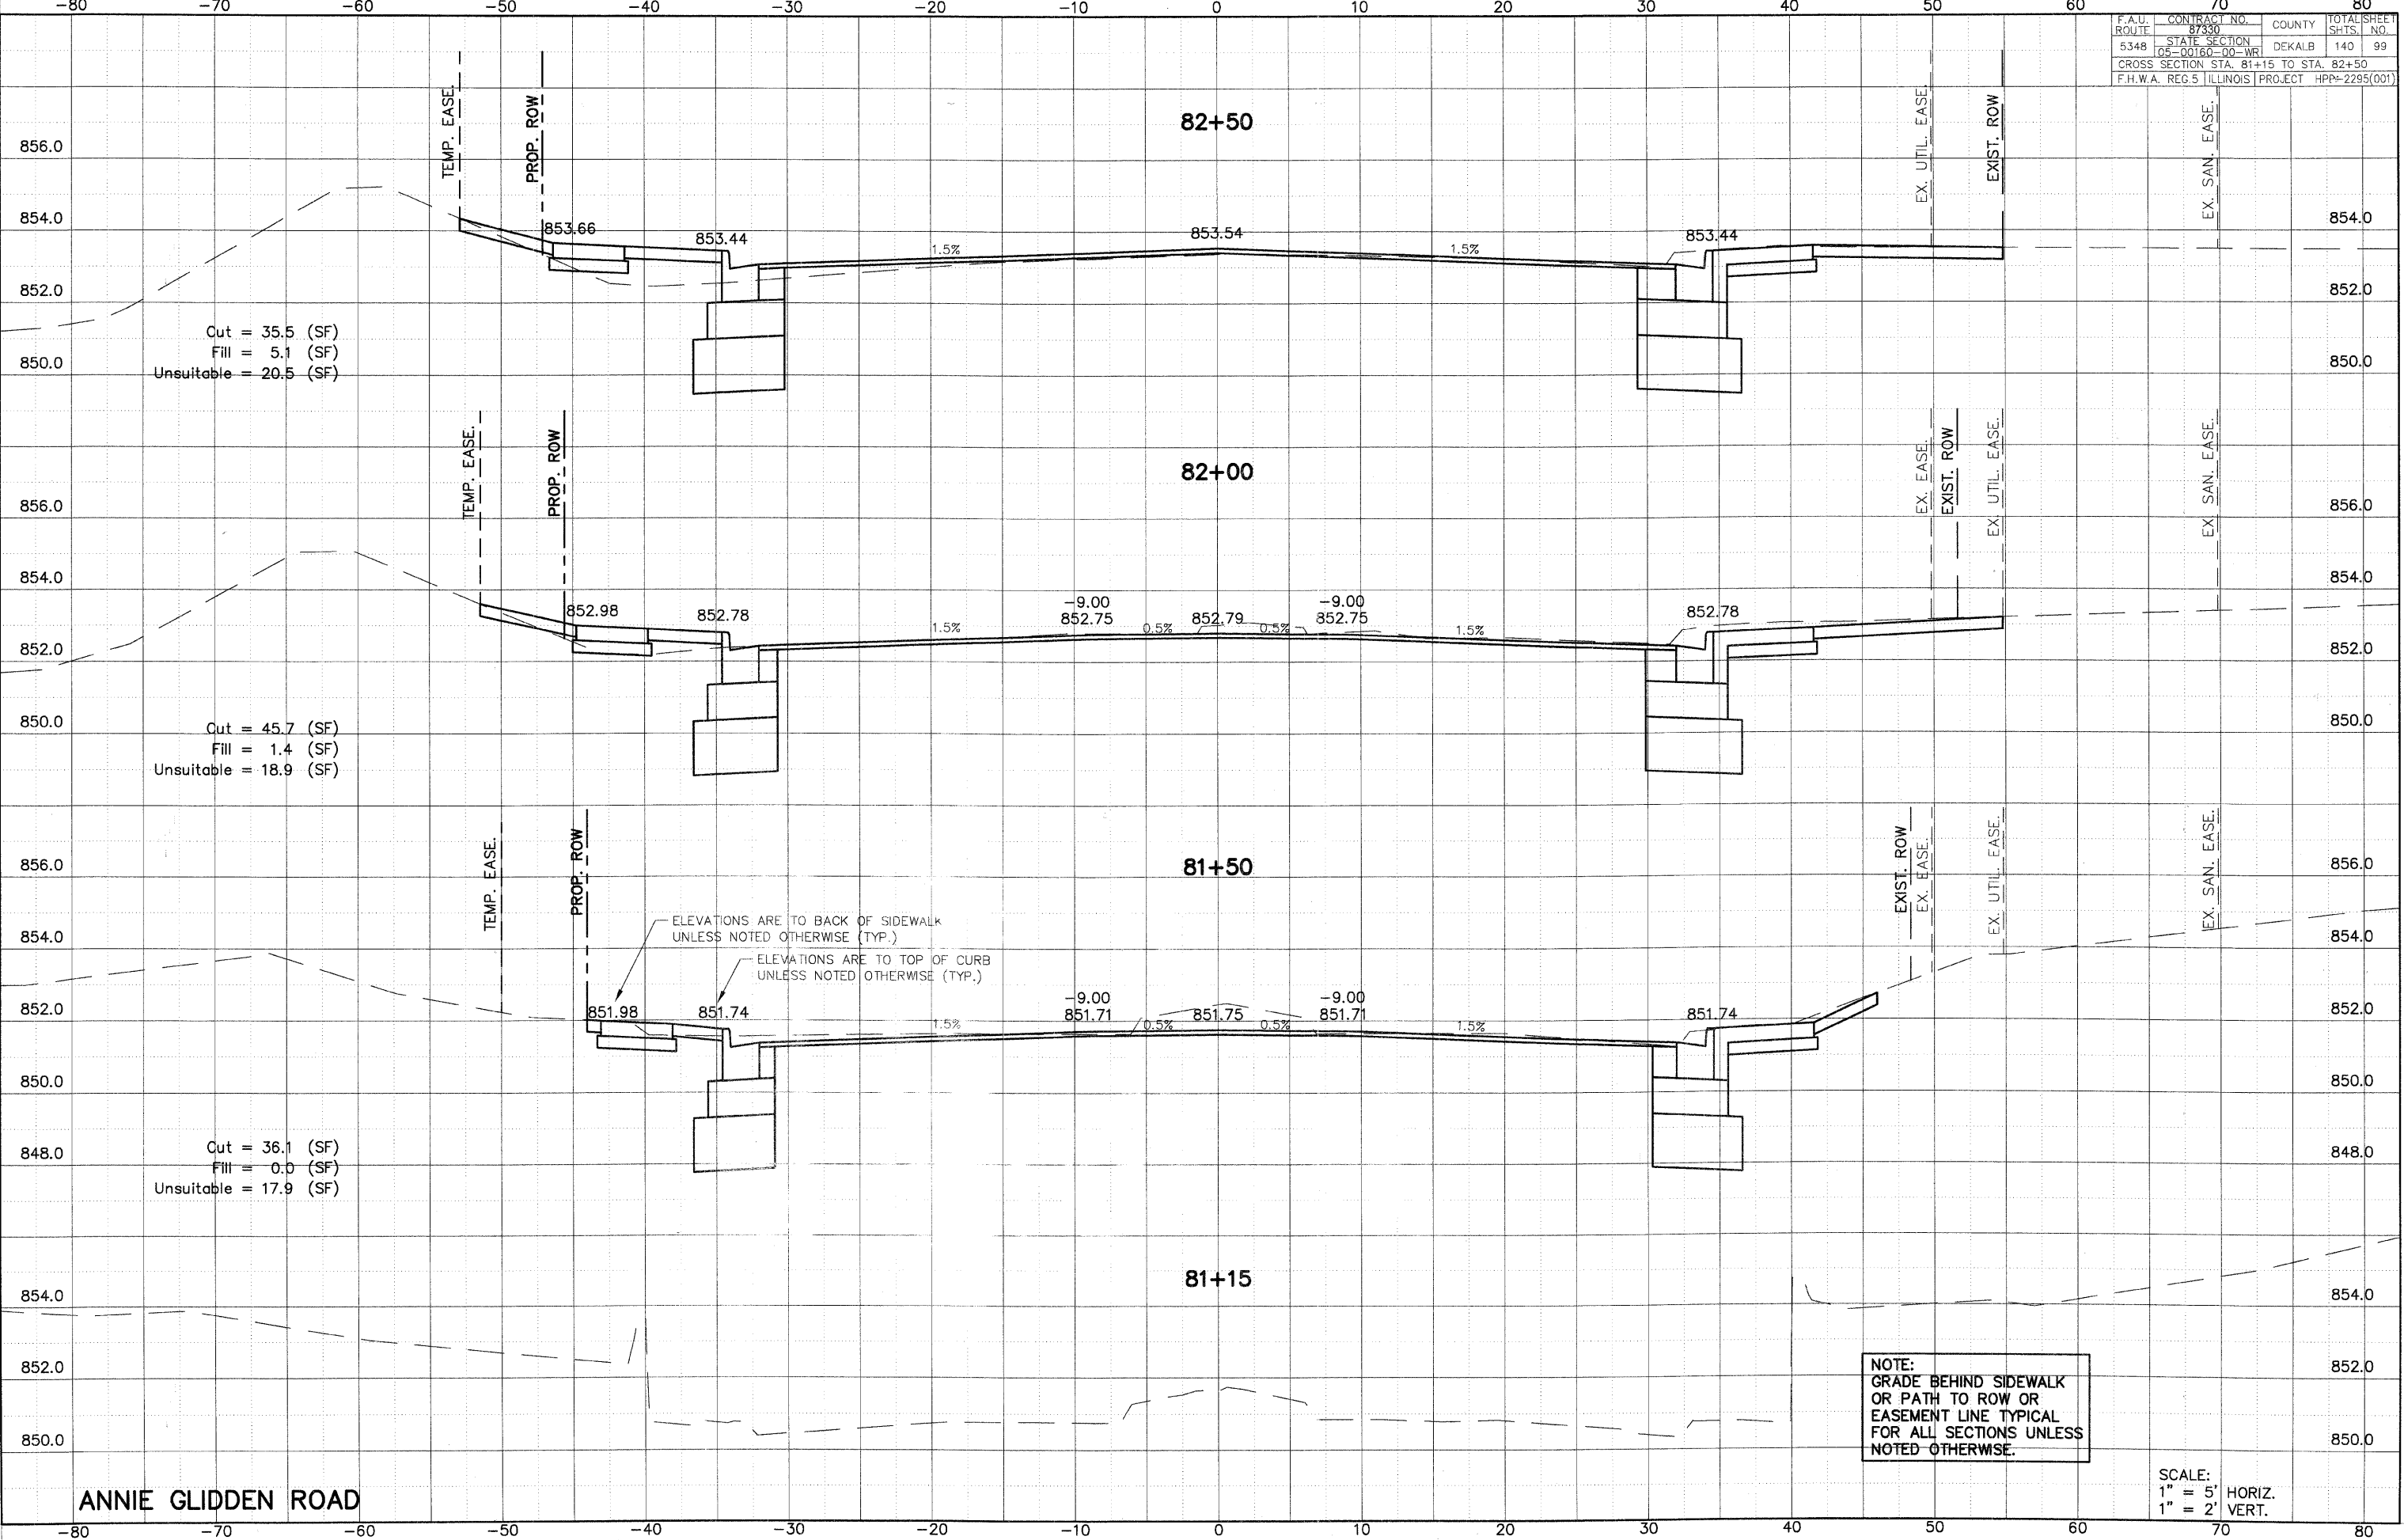

ANNIE GLIDDEN ROAD