


F.A.U. ROUTE	CONTRACT NO.	COUNTY	TOTAL SHEET
5348	05-00160-00-WR	DEKALB	140
STATE SECTION		DEKALB	102
CROSS SECTION STA. 85+00 TO STA. 86+00			
F.H.W.A. REG.5 ILLINOIS PROJECT HPP-2295(001)			

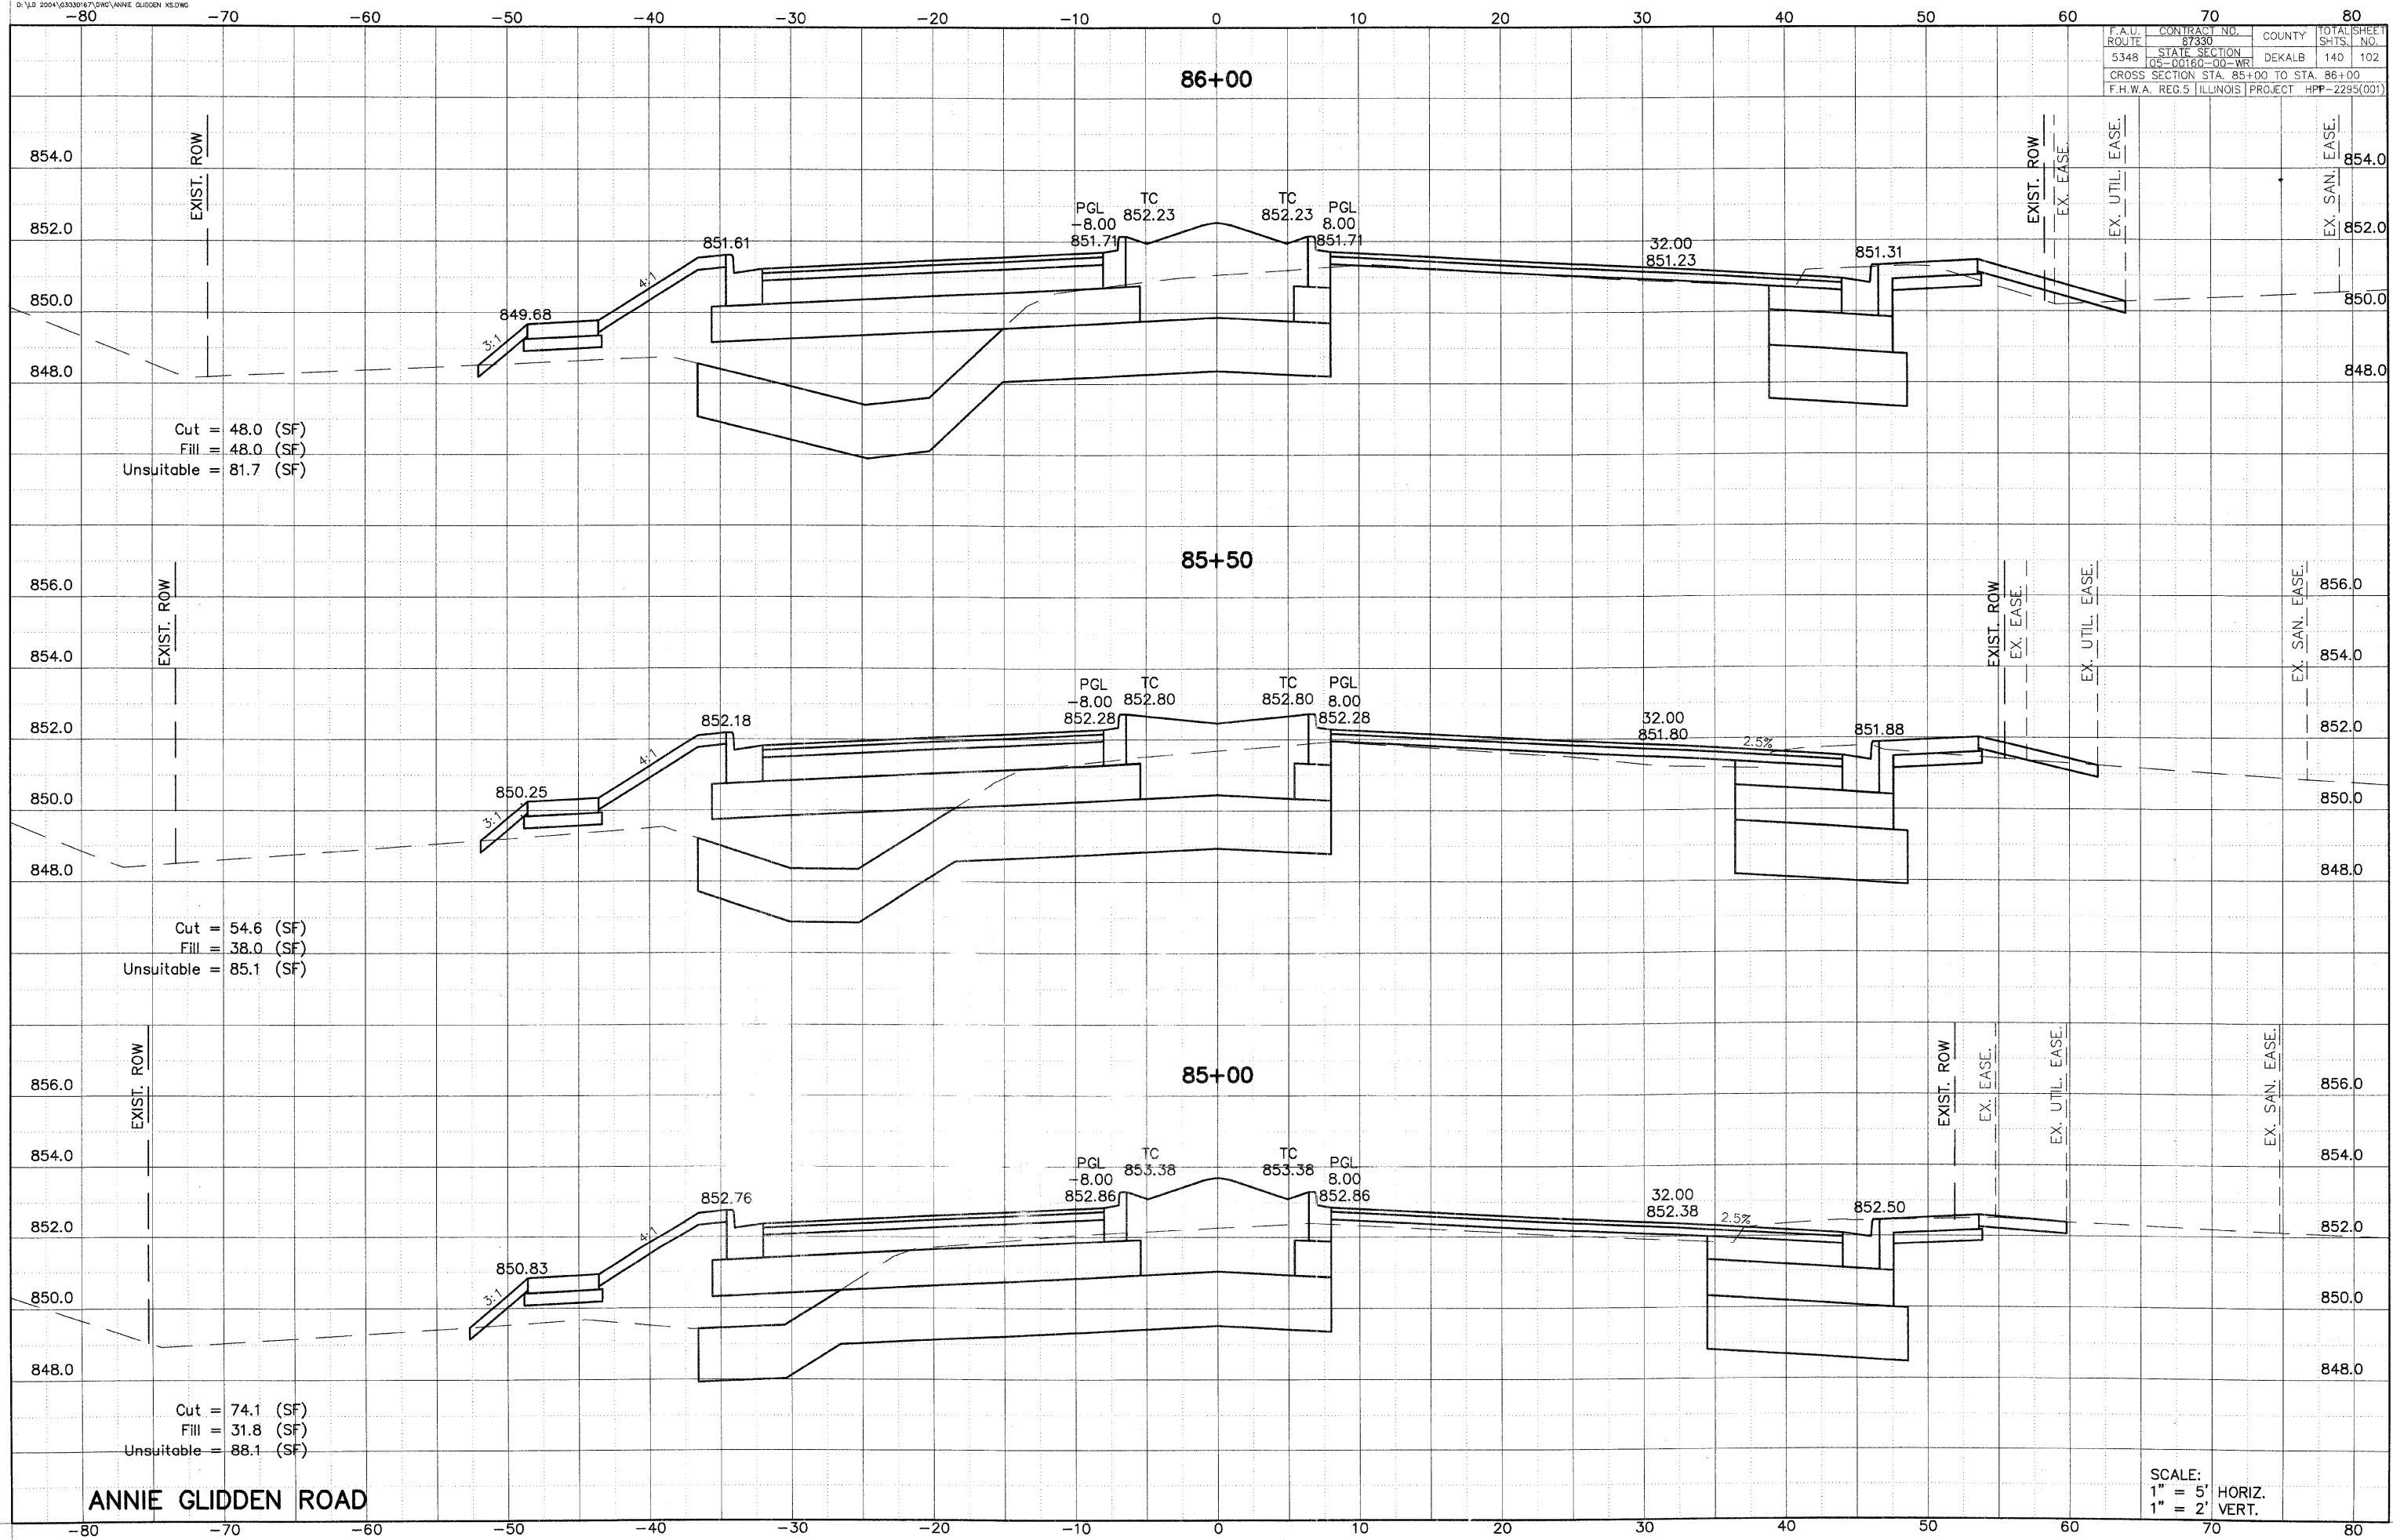

Cut = 48.0 (SF)  
 Fill = 48.0 (SF)  
 Unsuitable = 81.7 (SF)

Cut = 54.6 (SF)  
 Fill = 38.0 (SF)  
 Unsuitable = 85.1 (SF)

Cut = 74.1 (SF)  
 Fill = 31.8 (SF)  
 Unsuitable = 88.1 (SF)

**ANNIE GLIDDEN ROAD**

SCALE:  
 1" = 5' HORIZ.  
 1" = 2' VERT.