


F.A.U. ROUTE	CONTRACT NO.	COUNTY	TOTAL SHEET
5348	67330	DEKALB	140
	STATE SECTION		SHTS. NO.
	05-00160-00-WR		105
CROSS SECTION STA. 89+00 TO STA. 90+00			
F.H.W.A. REG.5 ILLINOIS PROJECT HPR-2295(001)			

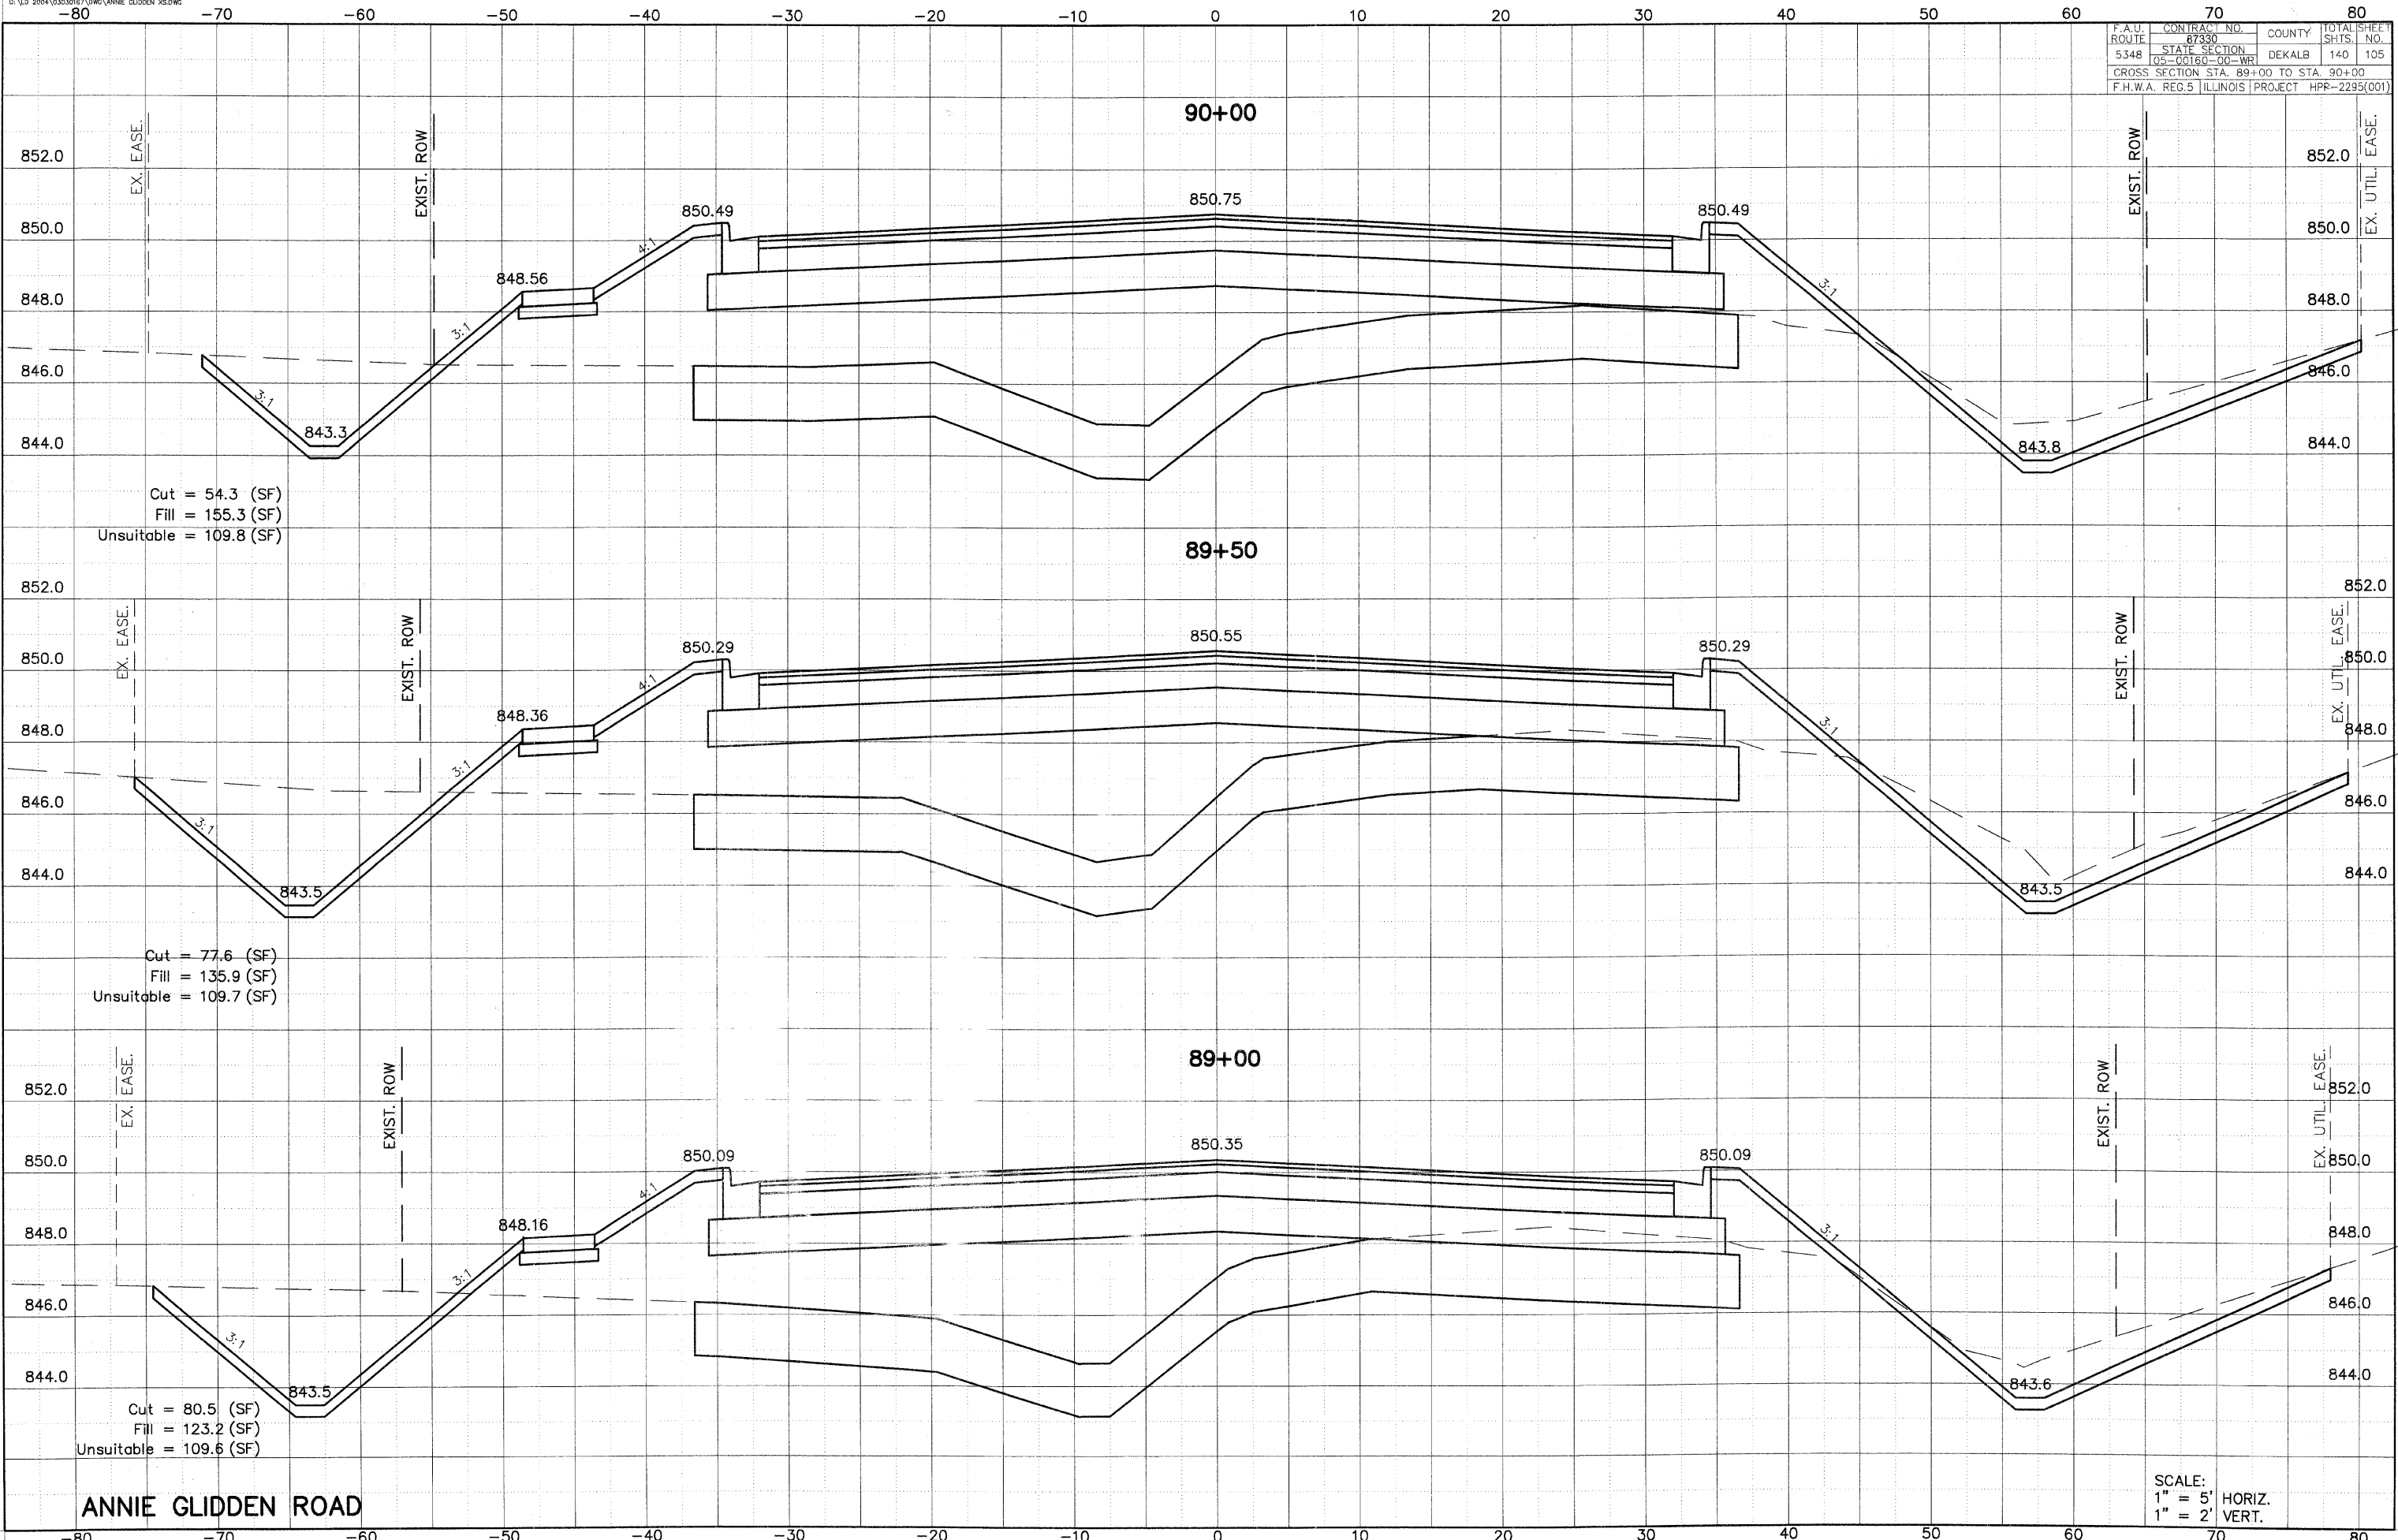

ANNIE GLIDDEN ROAD

SCALE:
1" = 5' HORIZ.
1" = 2' VERT.