


F.A.U. ROUTE	CONTRACT NO.	COUNTY	TOTAL SHEETS
5348	87330	DEKALB	140
STATE SECTION	DEKALB	140	107
05-00160-00-WR			
CROSS SECTION STA. 92+00 TO STA. 92+88.70			
F.H.W.A. REC.5 ILLINOIS PROJECT HPP-2295(001)			

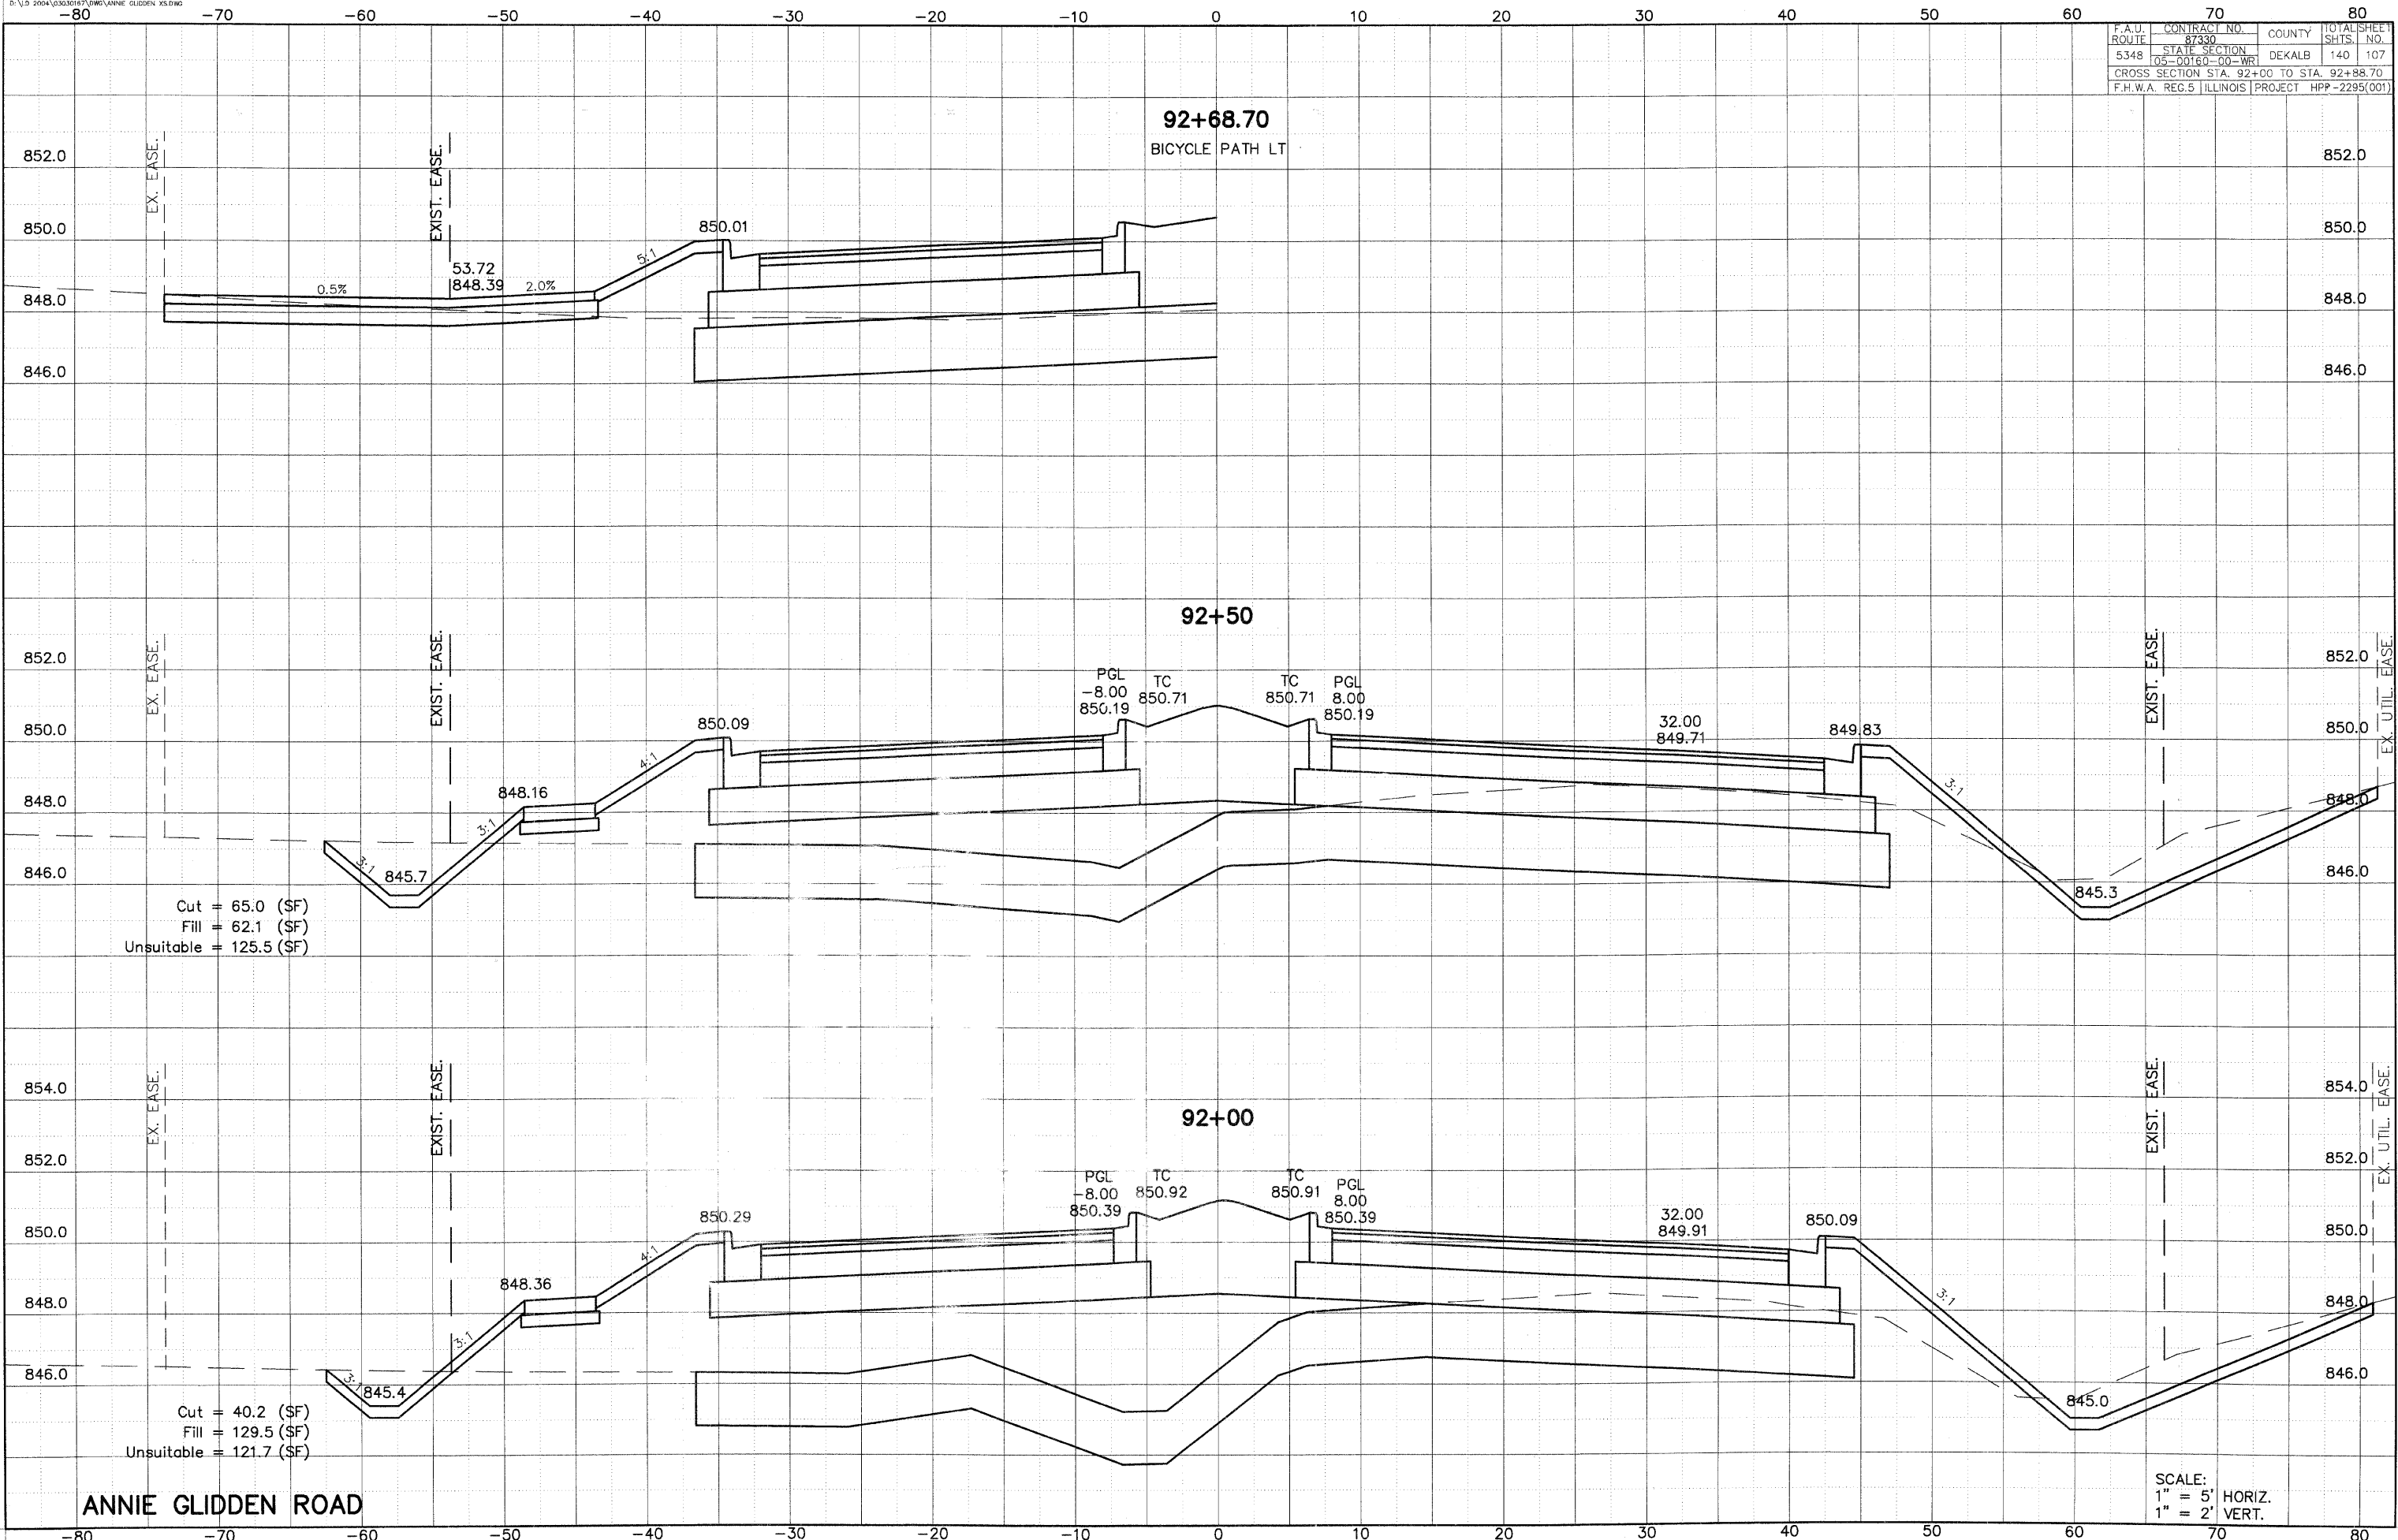

Cut = 65.0 (\$F)  
 Fill = 62.1 (\$F)  
 Unsuitable = 125.5 (\$F)

Cut = 40.2 (\$F)  
 Fill = 129.5 (\$F)  
 Unsuitable = 121.7 (\$F)

**ANNIE GLIDDEN ROAD**

SCALE:  
 1" = 5' HORIZ.  
 1" = 2' VERT.