


F.A.U. CONTRACT NO.	ROUTE	STATE SECTION	COUNTY	TOTAL SHEET
5348	05-00160-00-WR	DEKALB	140	110
CROSS SECTION STA. 95+50 TO STA. 96+50				
F.H.W.A. REG.5 ILLINOIS PROJECT HPP-2295(001)				

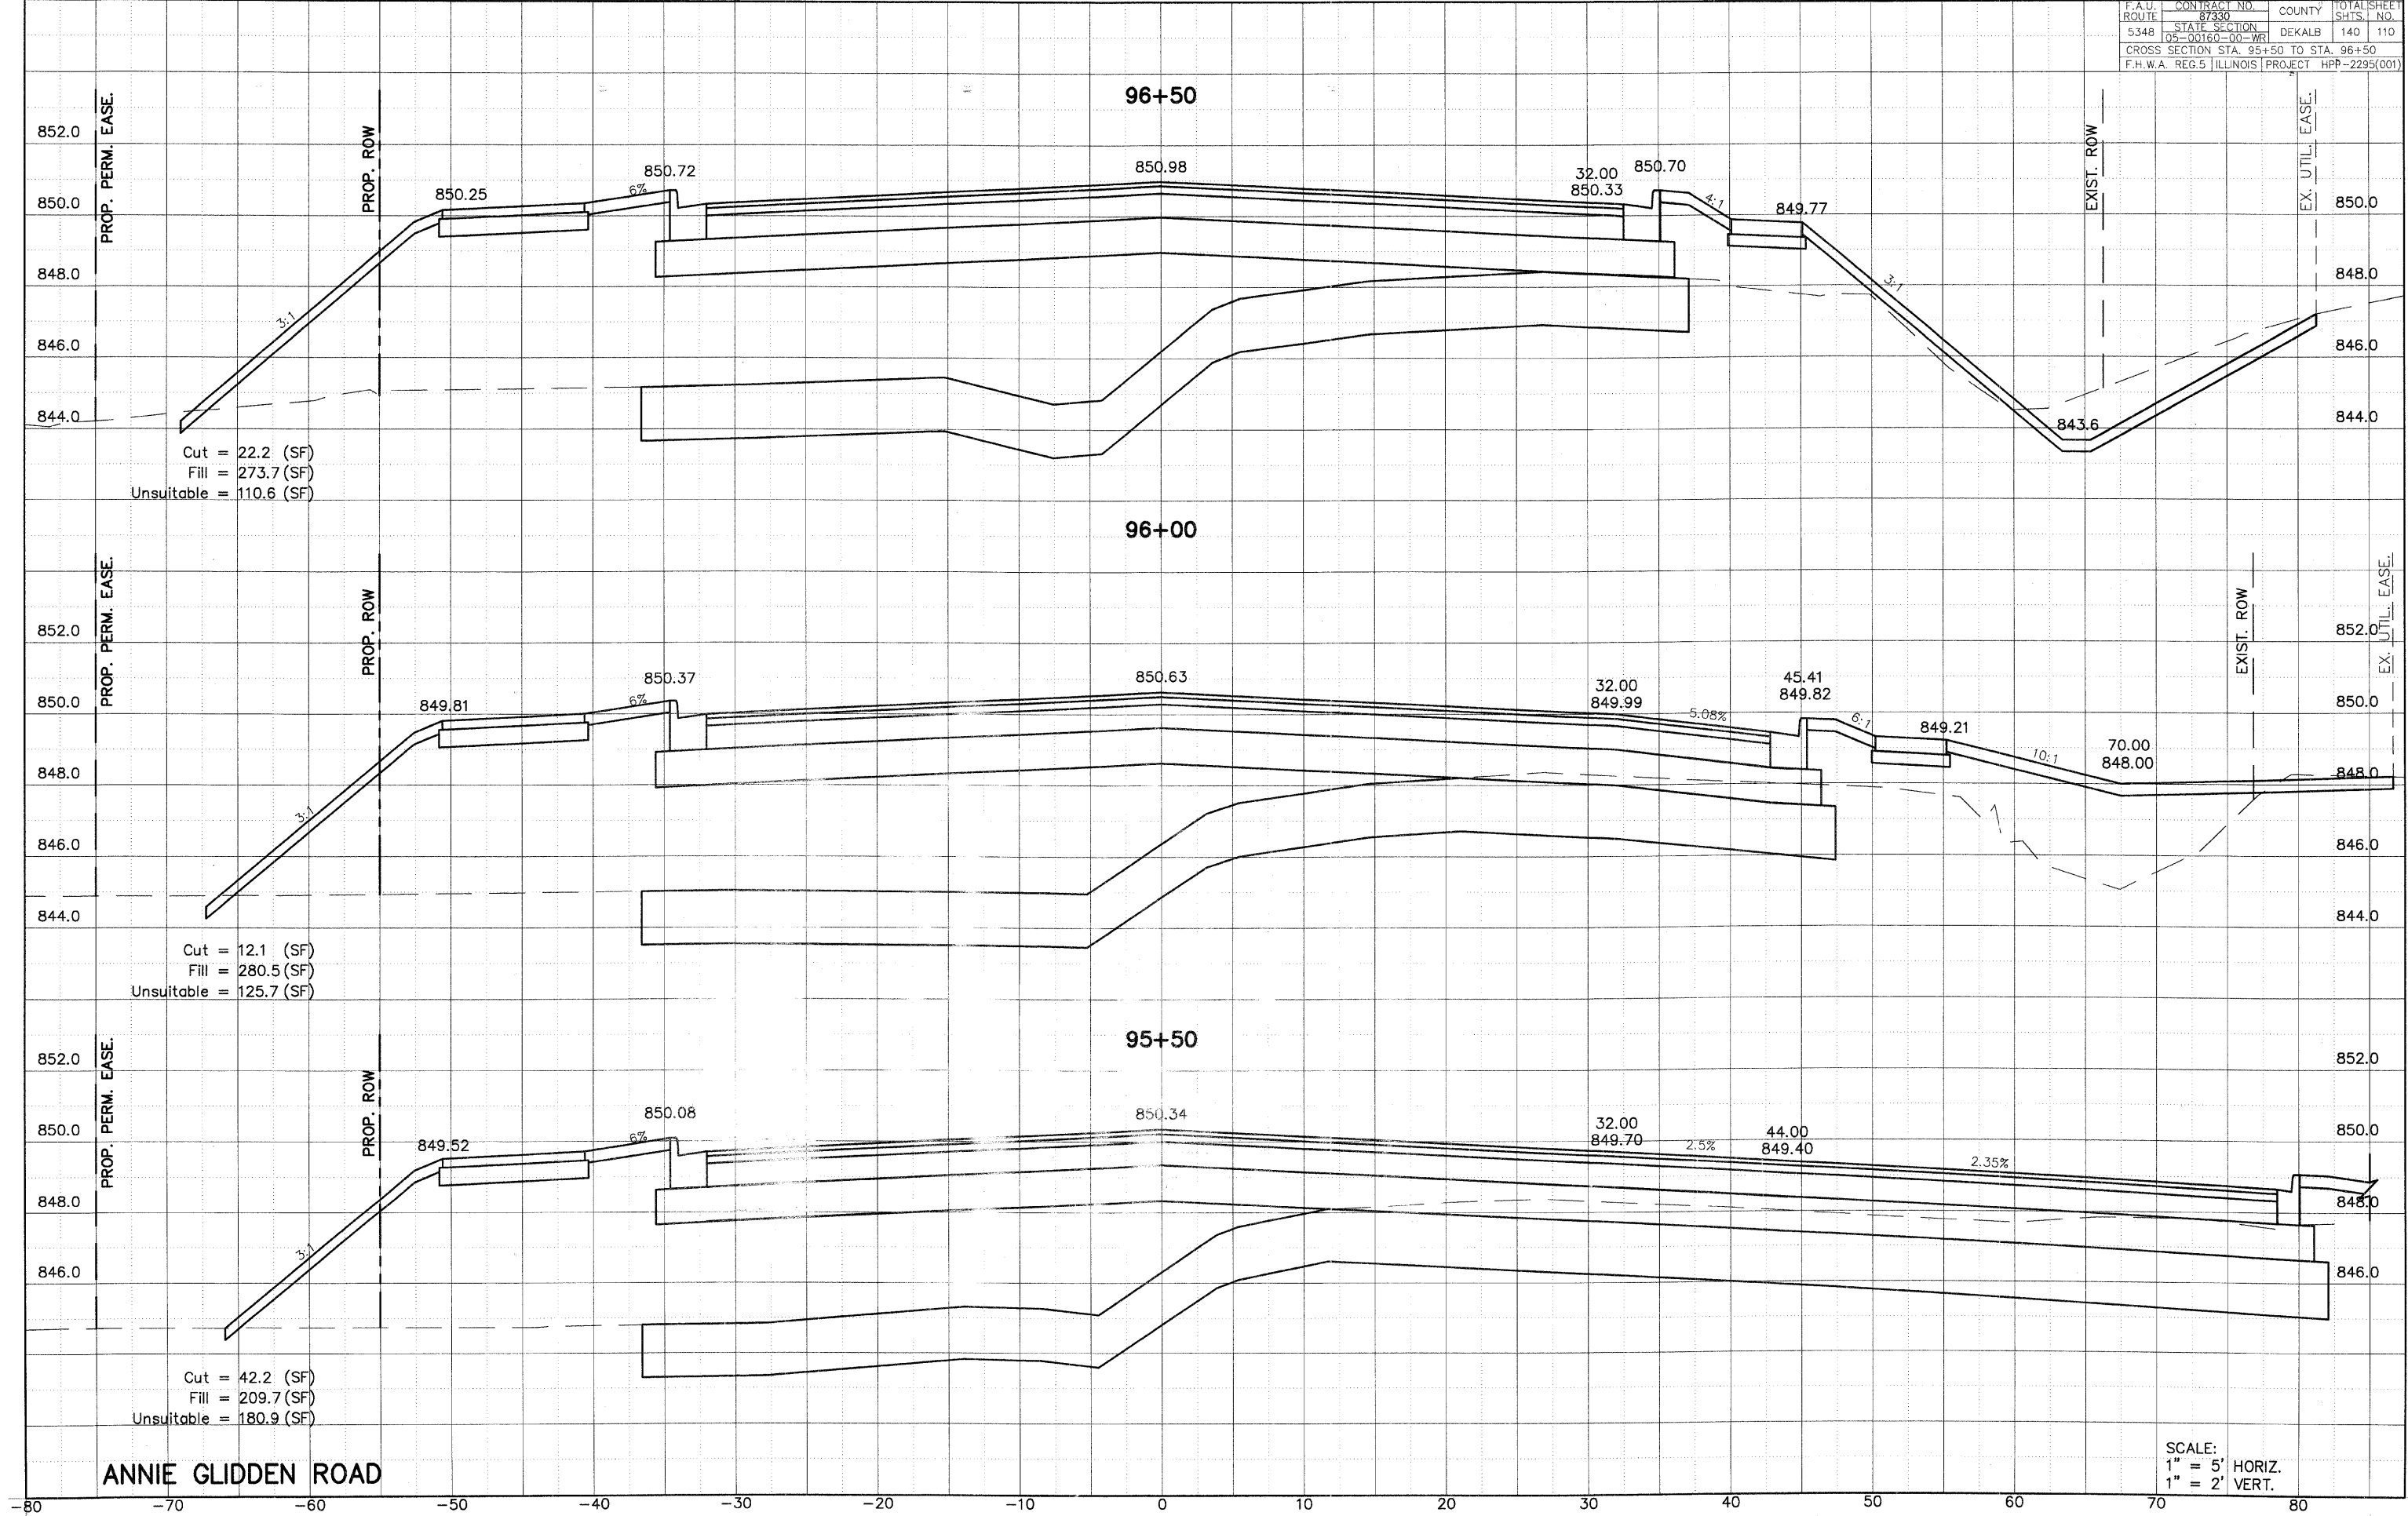

ANNIE GLIDDEN ROAD

SCALE:
1" = 5' HORIZ.
1" = 2' VERT.