


F.A.U. ROUTE	CONTRACT NO.	COUNTY	TOTAL SHEETS
5348	87330	DEKALB	140
STATE SECTION			NO.
05-00160-00-WR			111
CROSS SECTION STA. 97+00 TO STA. 98+00			
F.H.W.A. REG. 5 ILLINOIS PROJECT HPP-2295(001)			

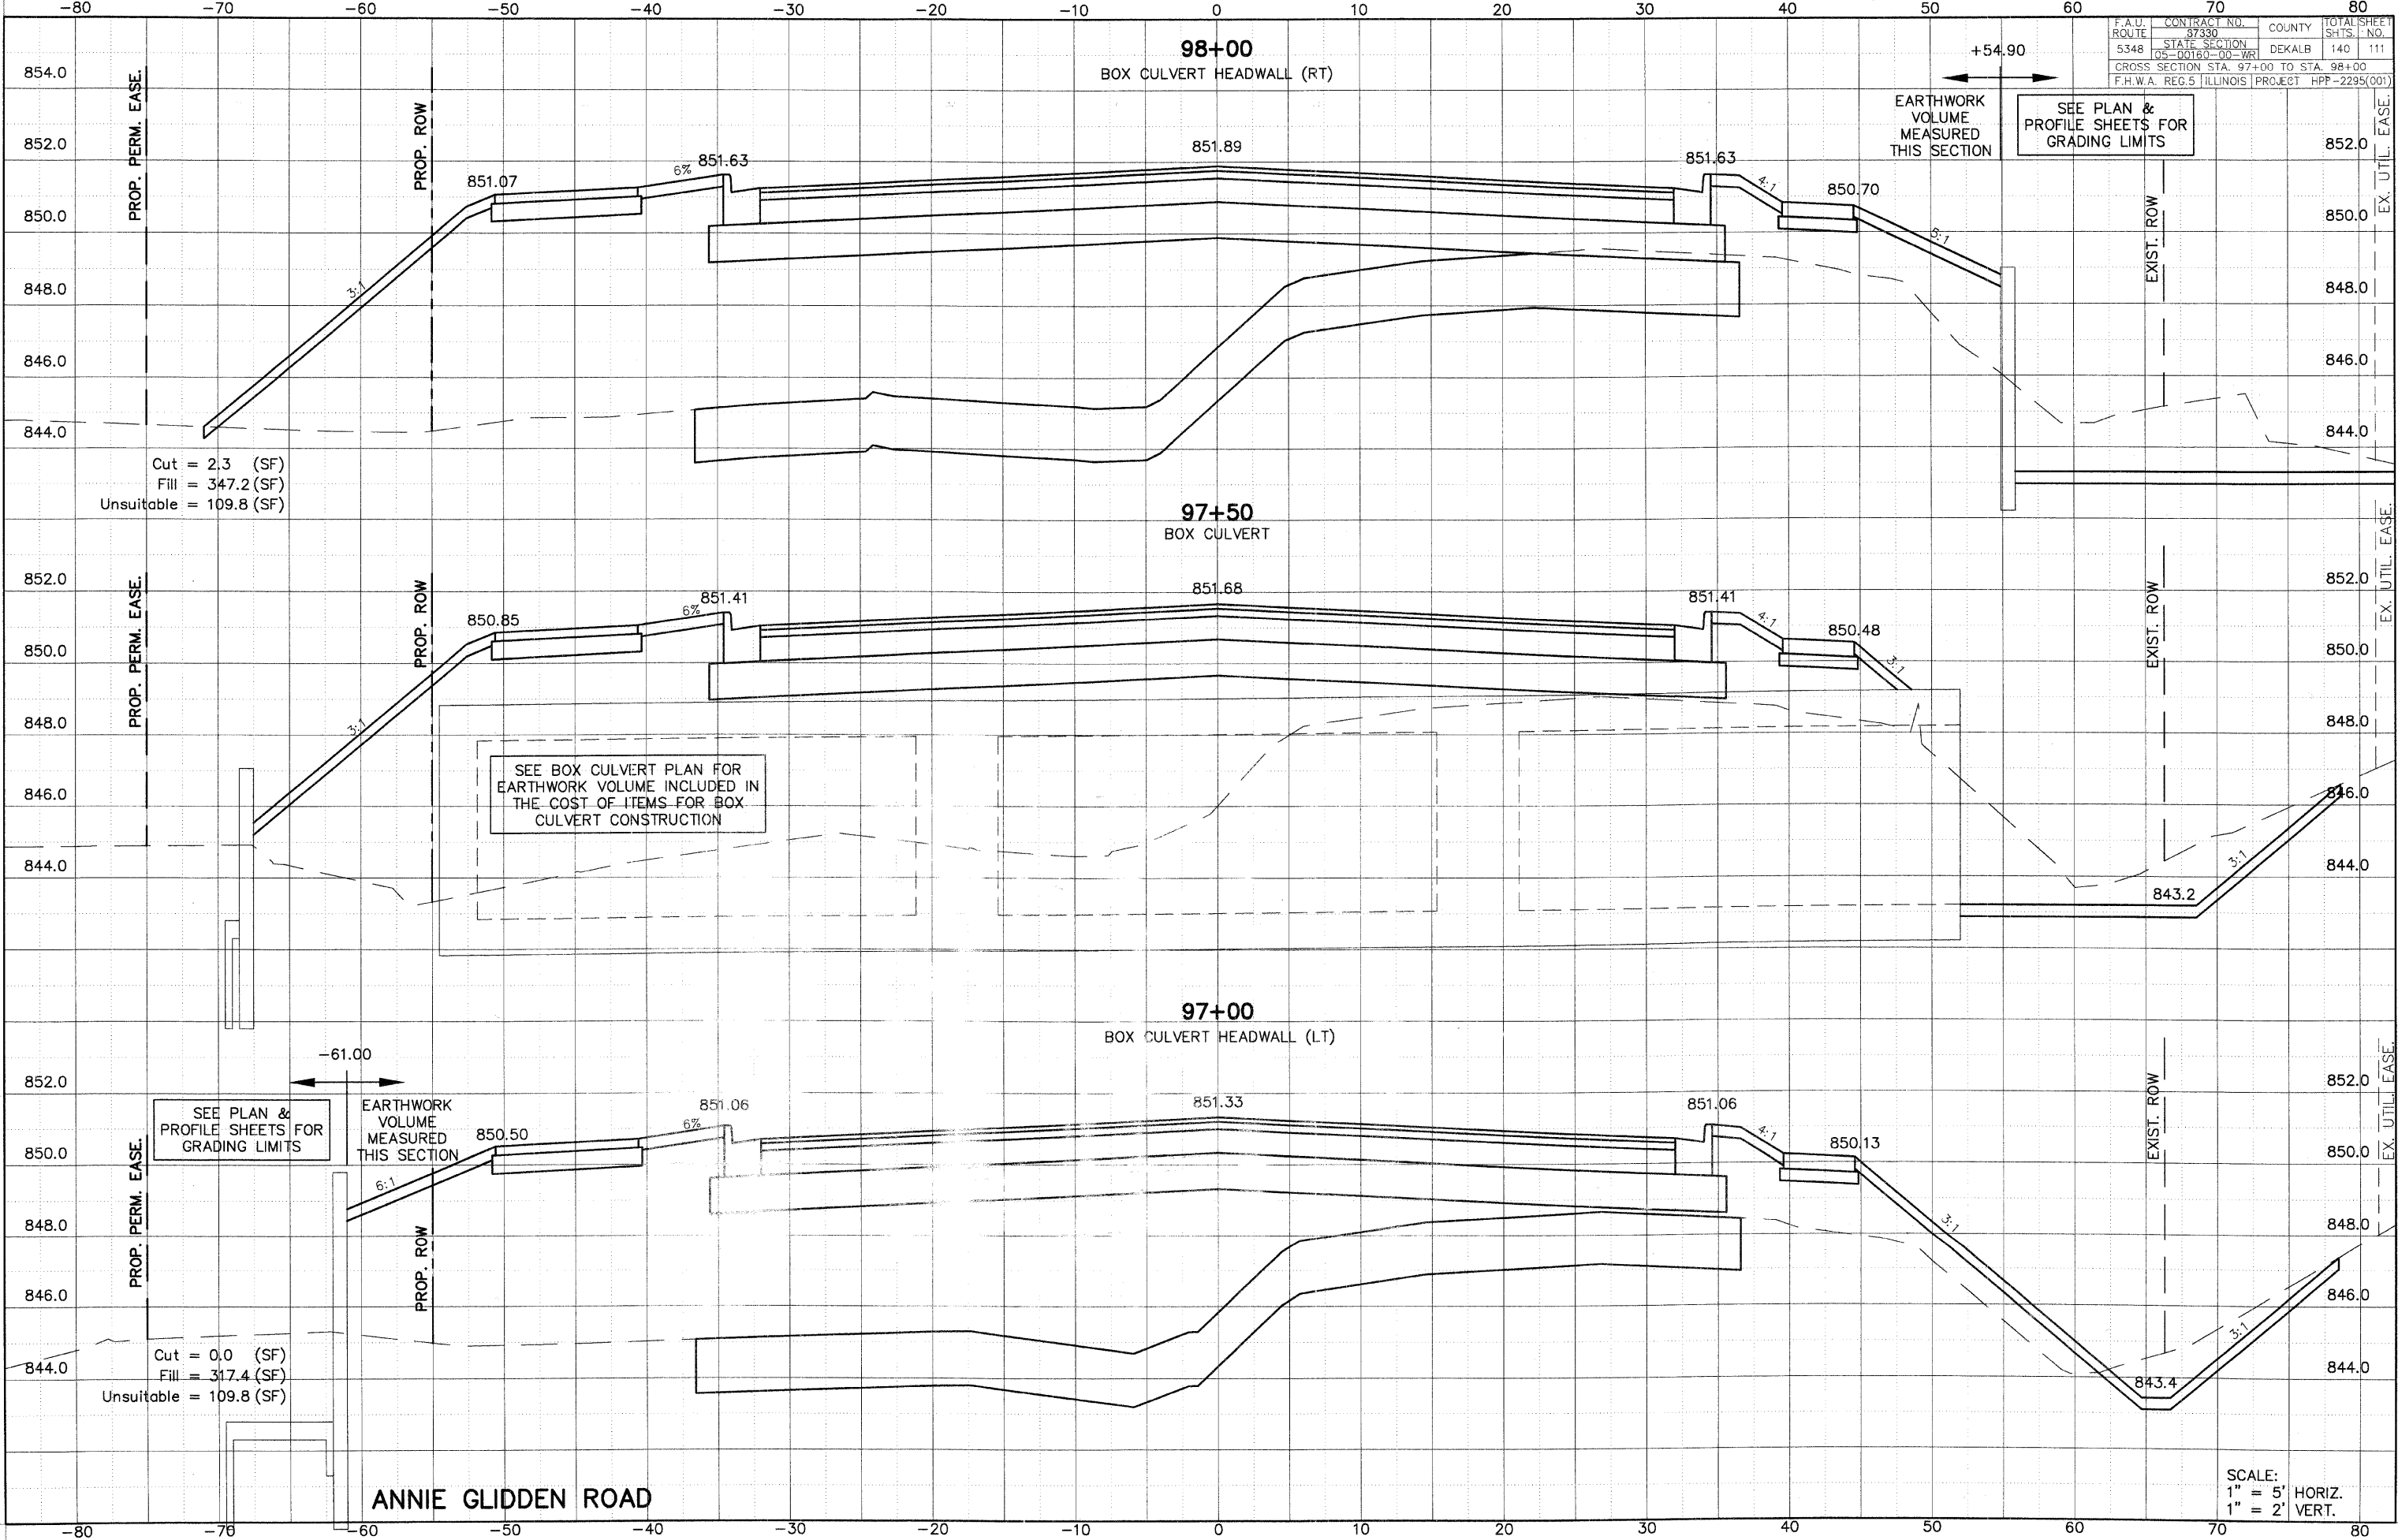

Cut = 2.3 (SF)
 Fill = 347.2 (SF)
 Unsuitable = 109.8 (SF)

SEE BOX CULVERT PLAN FOR
 EARTHWORK VOLUME INCLUDED IN
 THE COST OF ITEMS FOR BOX
 CULVERT CONSTRUCTION

SEE PLAN &
 PROFILE SHEETS FOR
 GRADING LIMITS

Cut = 0.0 (SF)
 Fill = 317.4 (SF)
 Unsuitable = 109.8 (SF)

ANNIE GLIDDEN ROAD

SCALE:
 1" = 5' HORIZ.
 1" = 2' VERT.