


F.A.U.:	CONTRACT NO.:	COUNTY:	TOTAL SHEET:
ROUTE:	87330	DEKALB	140
STATE SECTION:	05-00180-00-WR		115
CROSS SECTION STA. 103+00 TO STA. 104+00			
F.H.W.A. REG. 5   ILLINOIS PROJECT HPP-2295(001)			

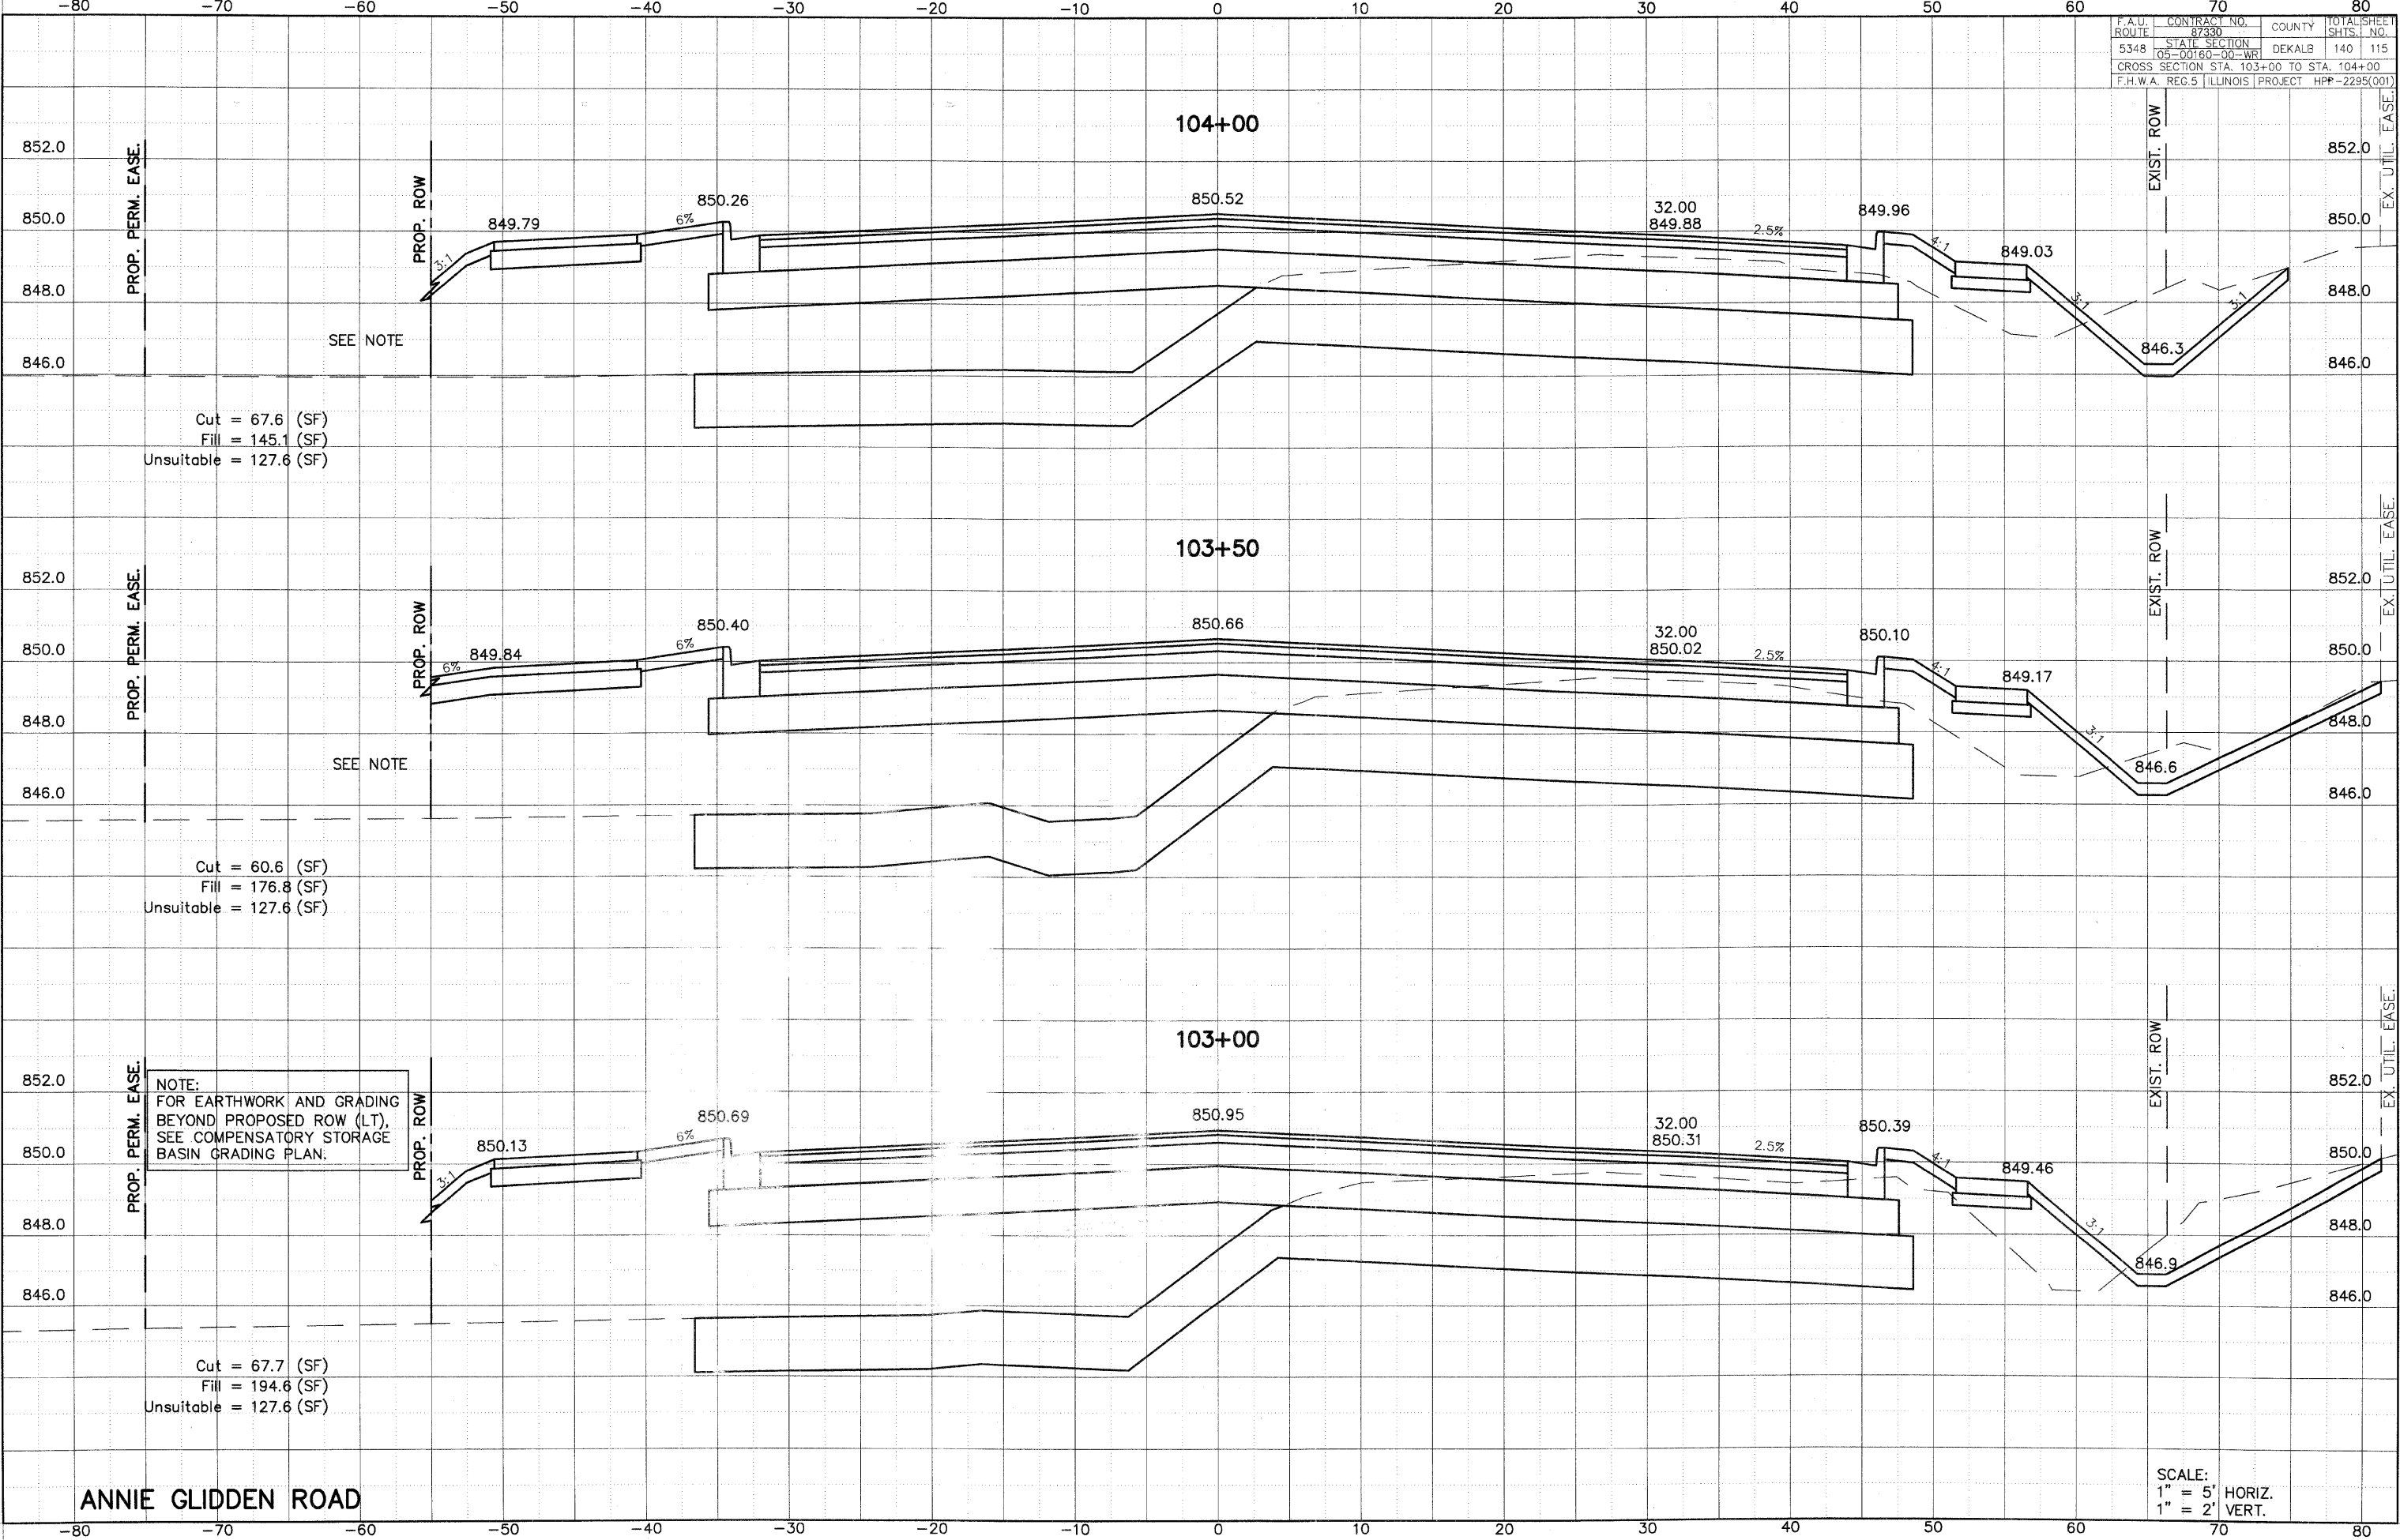

ANNIE GLIDDEN ROAD

SCALE:  
1" = 5' HORIZ.  
1" = 2' VERT.