


F.A.U. ROUTE	CONTRACT NO.	COUNTY	TOTAL SHEET
5348	87330	DEKALB	140
STATE SECTION	DEKALB	SHTS. NO.	122
05-00160-00-WR			
CROSS SECTION STA. 112+50 TO STA. 114+00			
F.H.W.A. REG. 5 ILLINOIS PROJECT HPP-2295(001)			

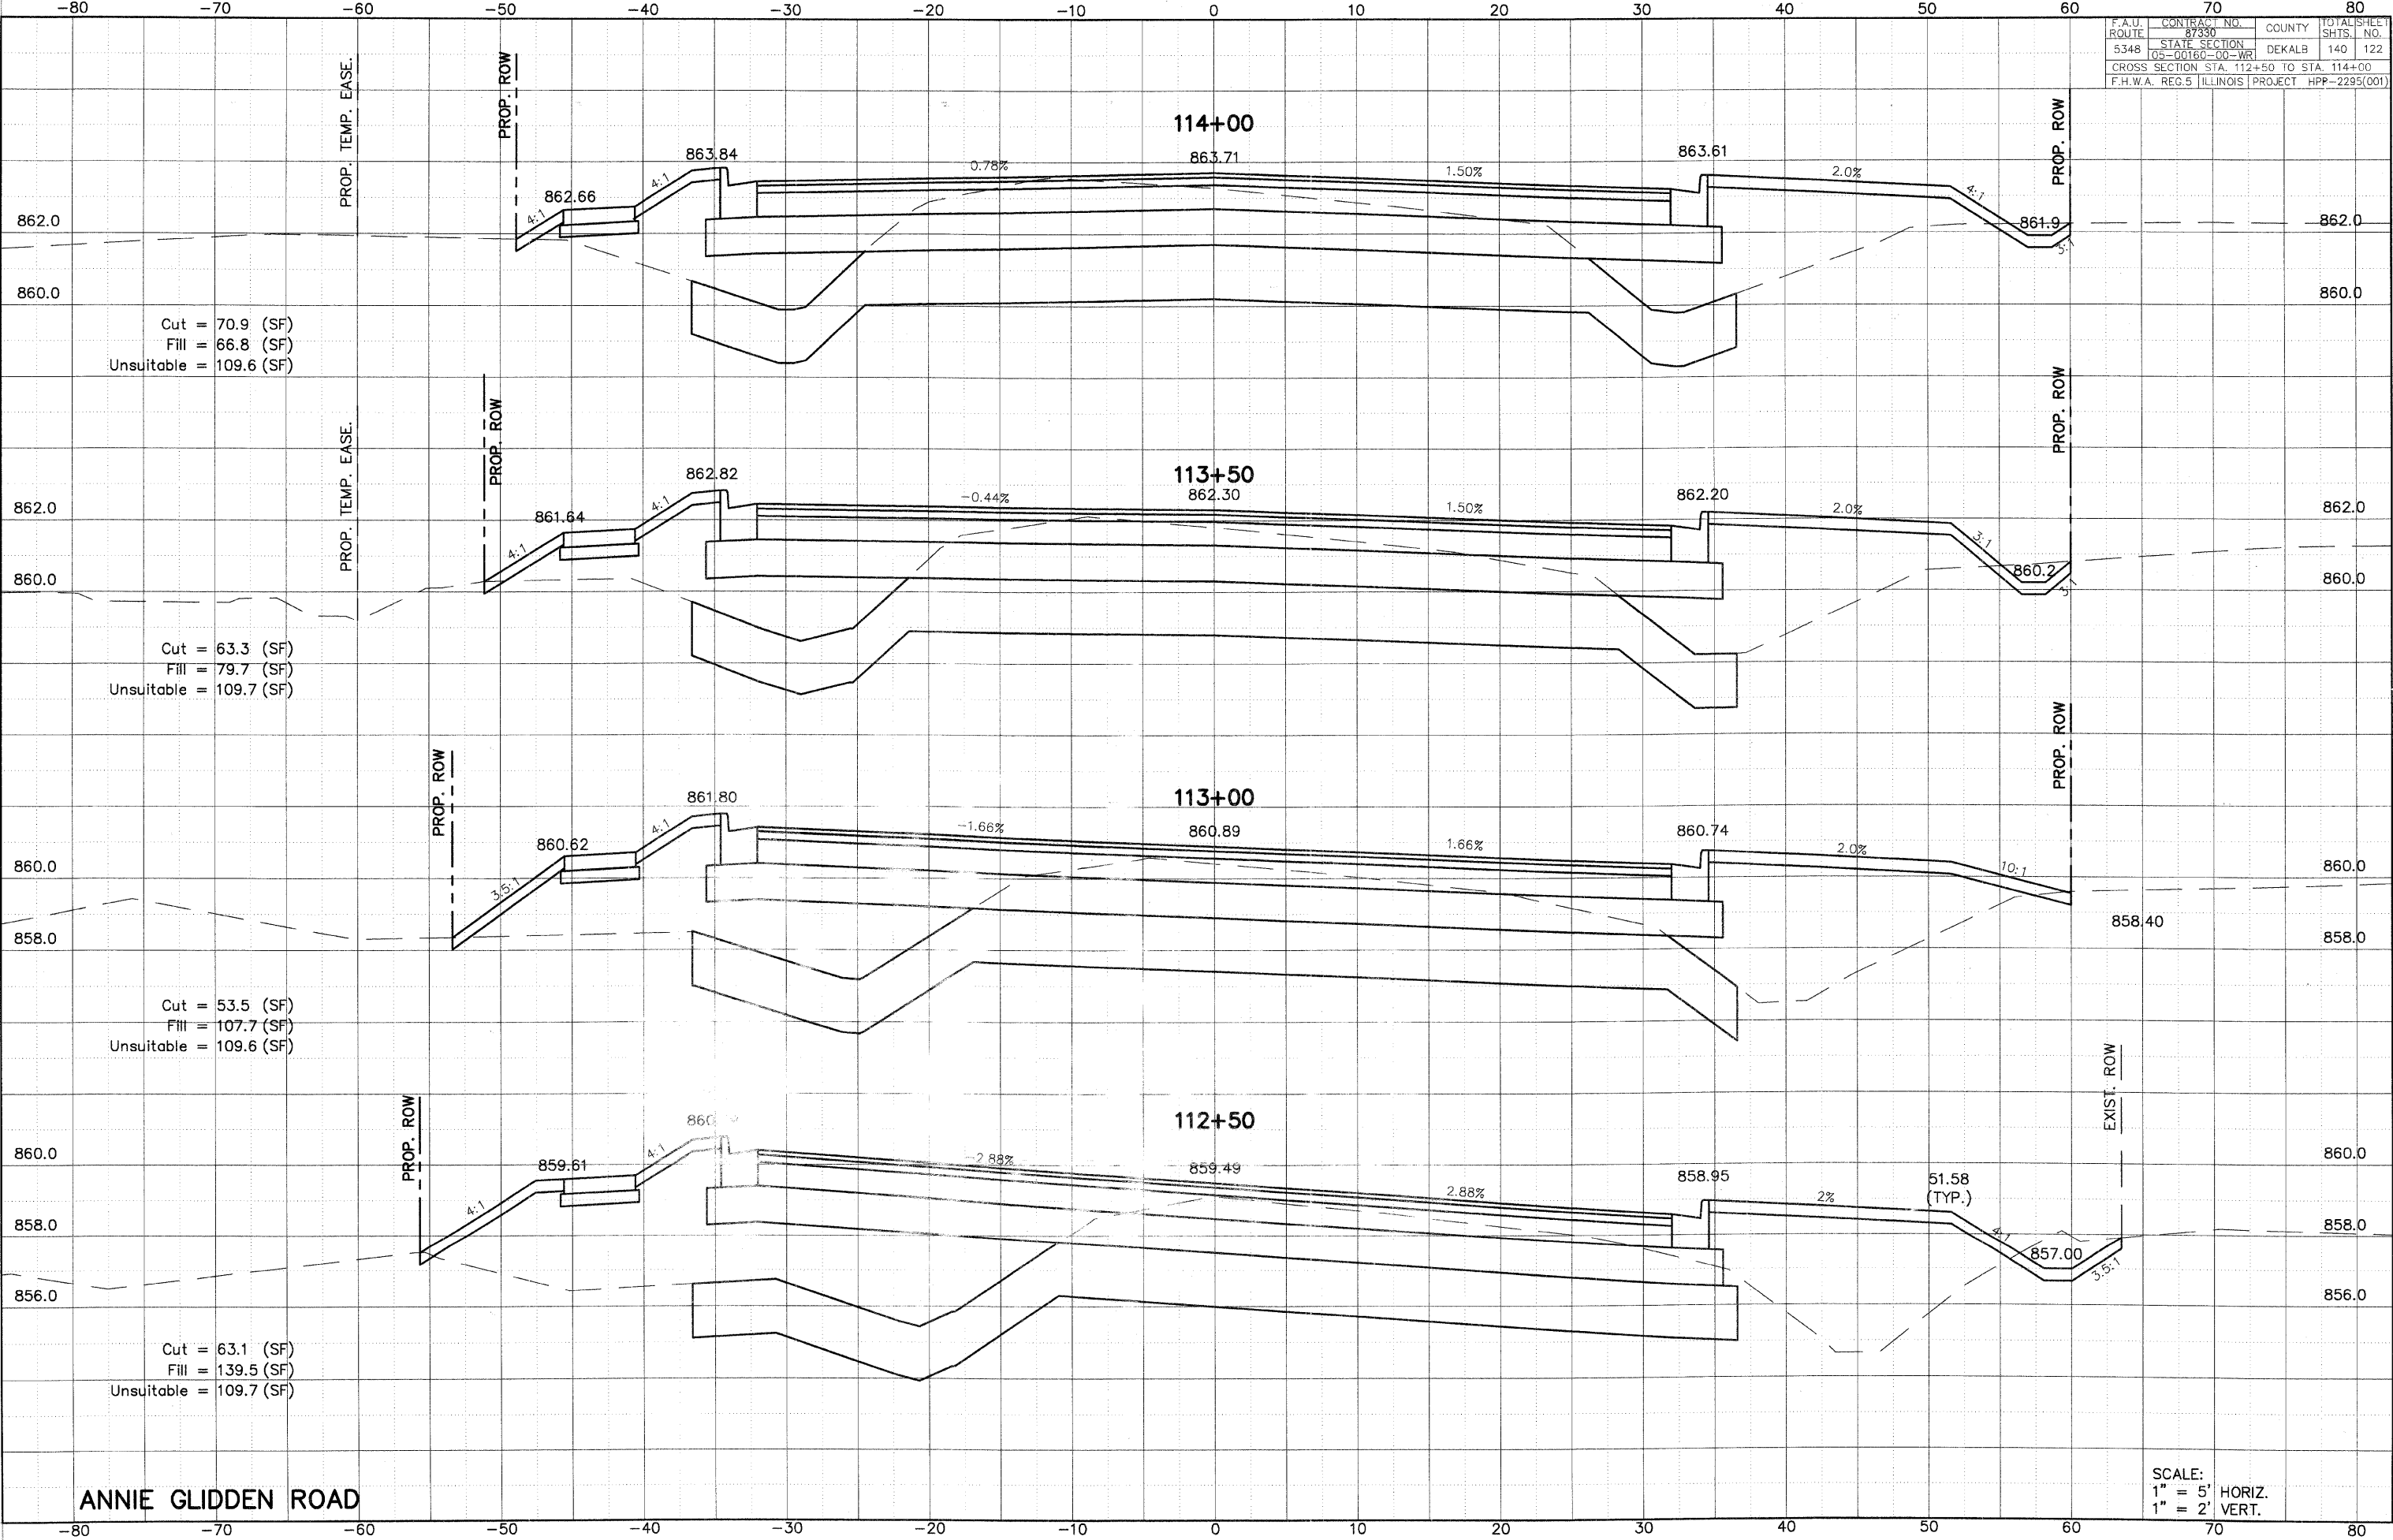

ANNIE GLIDDEN ROAD

SCALE:  
1" = 5' HORIZ.  
1" = 2' VERT.