


F.A.U. ROUTE	CONTRACT NO.	COUNTY	TOTAL SHEET
5348	87330	DEKALB	140
STATE SECTION			SHTS. NO.
05-00160-00-WR			131
CROSS SECTION STA. 126+00 TO STA. 127+00			
F.H.W.A. REG.5 ILLINOIS PROJECT HPP-2295(001)			

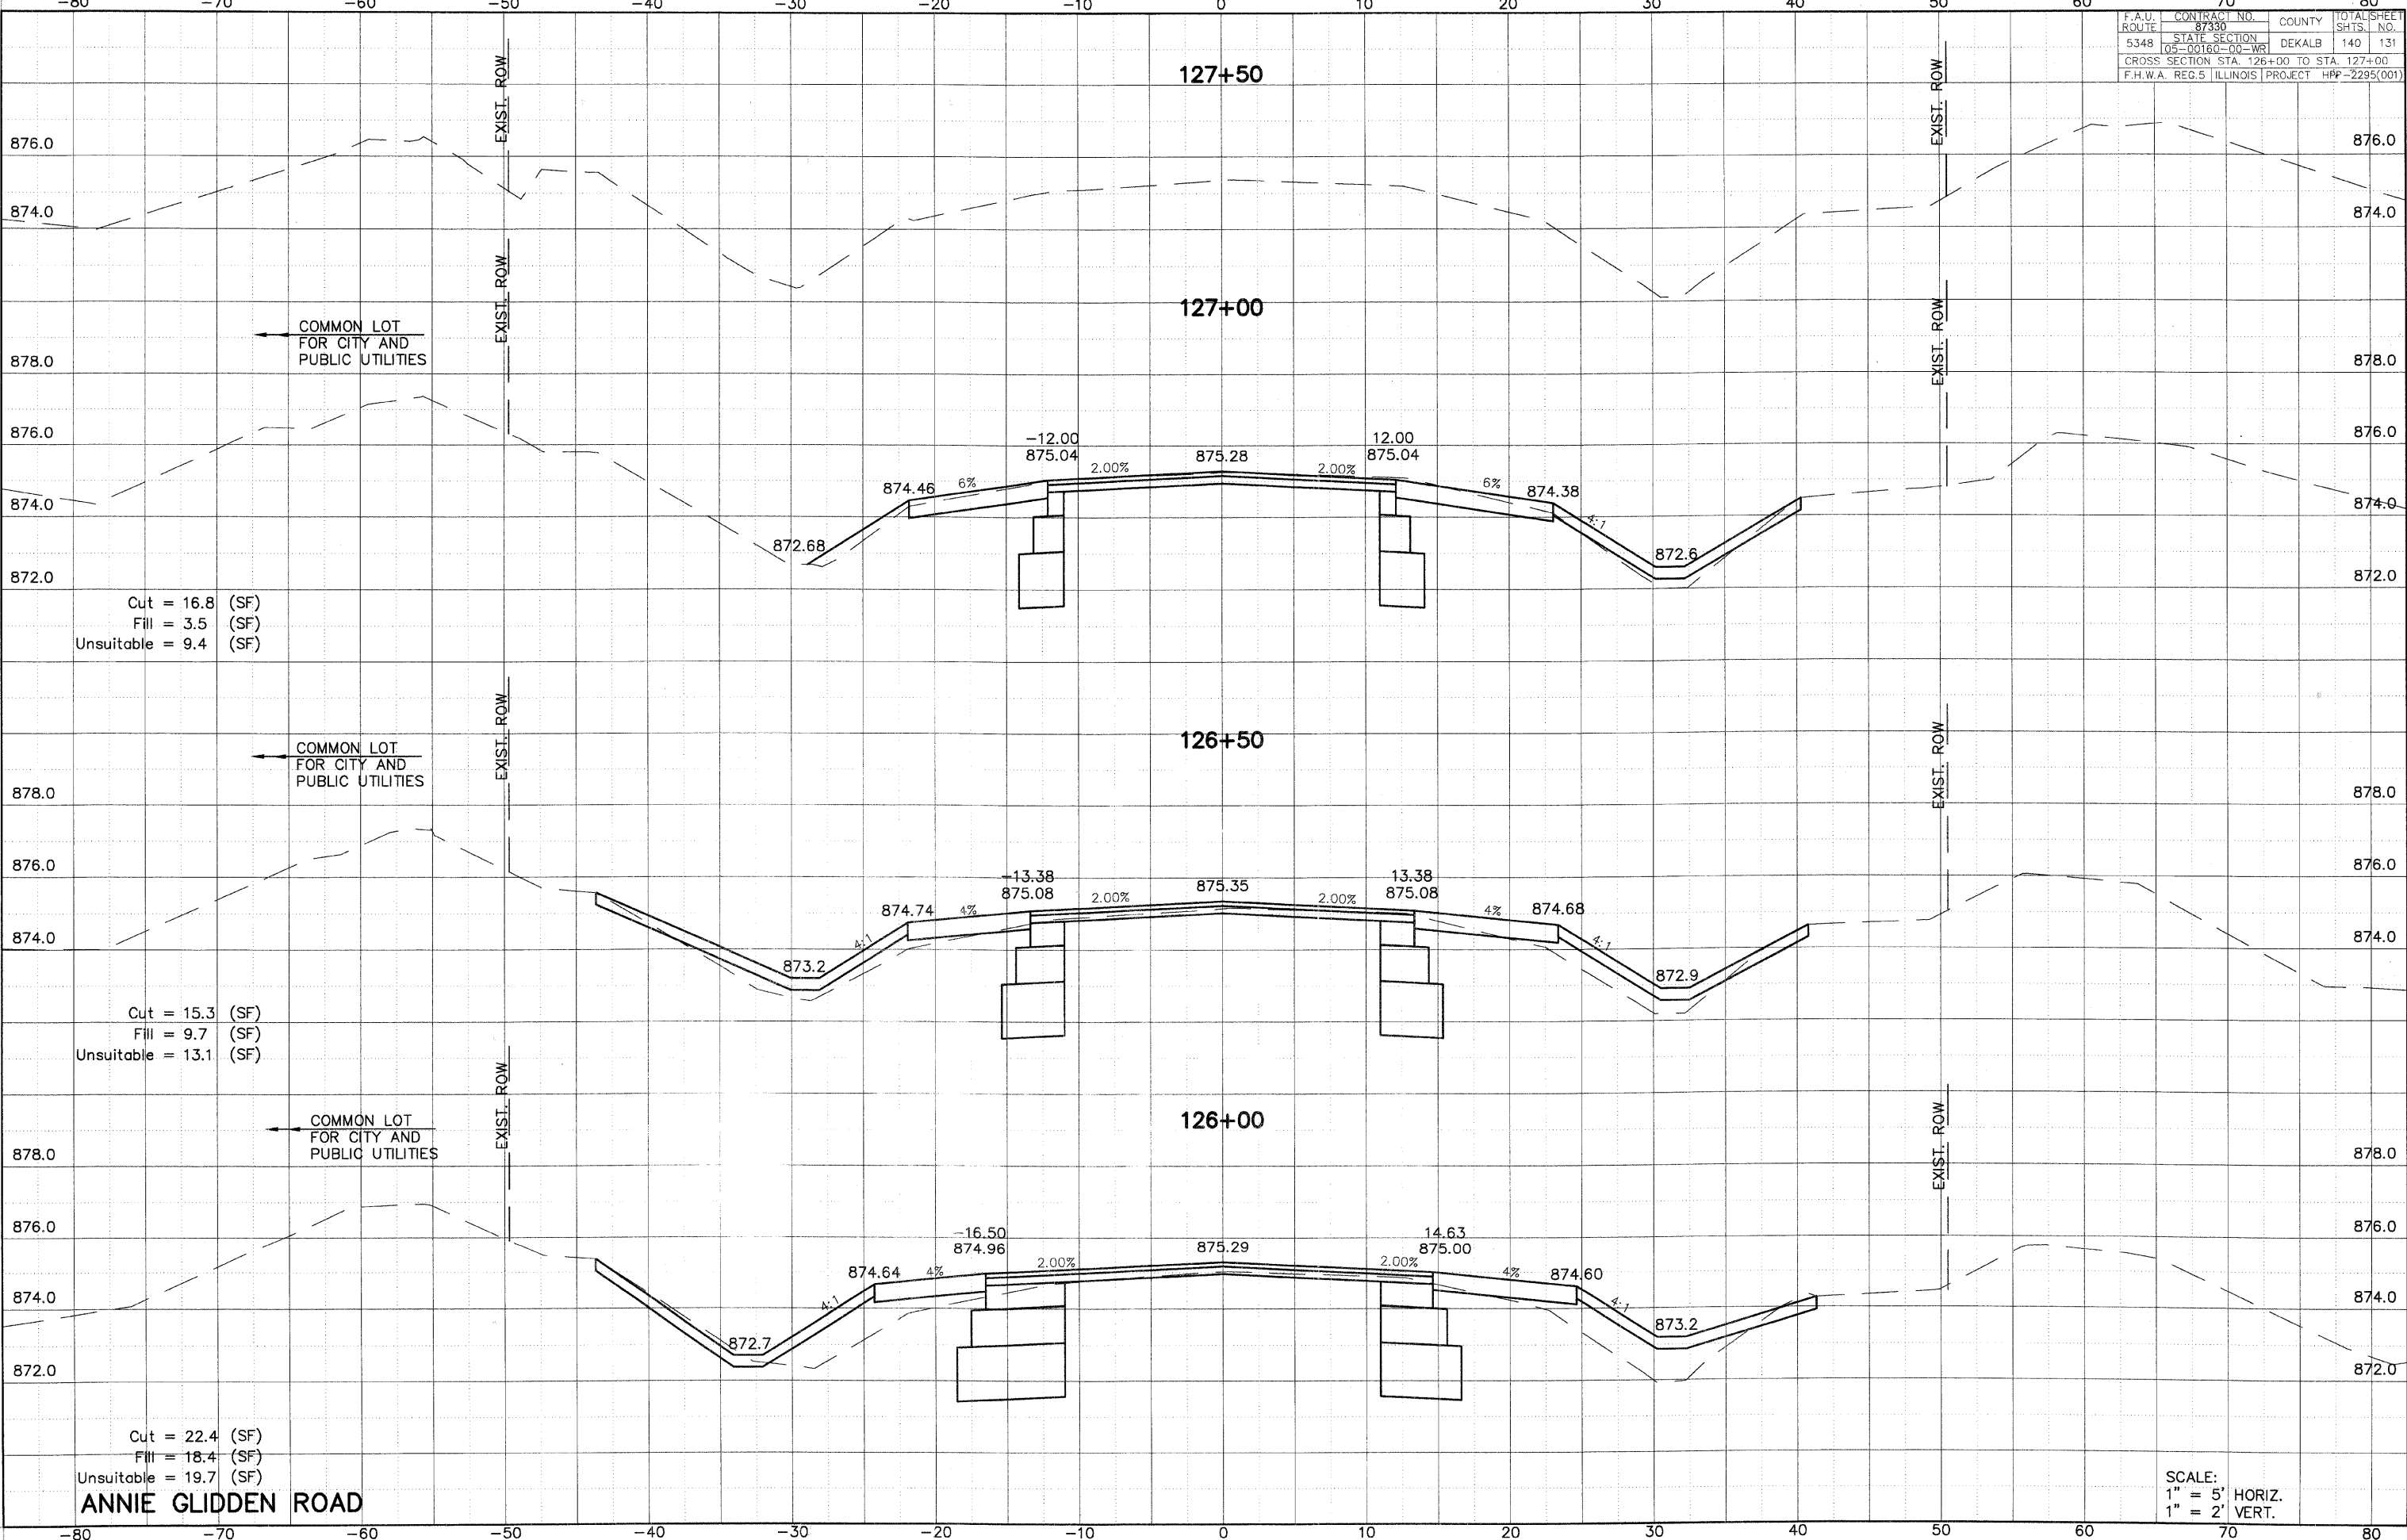

Cut = 16.8 (SF)
 Fill = 3.5 (SF)
 Unsuitable = 9.4 (SF)

Cut = 15.3 (SF)
 Fill = 9.7 (SF)
 Unsuitable = 13.1 (SF)

Cut = 22.4 (SF)
 Fill = 18.4 (SF)
 Unsuitable = 19.7 (SF)

ANNIE GLIDDEN ROAD

SCALE:
 1" = 5' HORIZ.
 1" = 2' VERT.