


F.A.U. ROUTE	CONTRACT NO.	COUNTY	TOTAL SHEET
5348	87330	DEKALB	140
CROSS SECTION STA. 192+00 TO STA. 194+00	STATE SECTION	PROJECT	SHTS. NO.
	05-00160-00-WR	HPP-2295(001)	132
F.H.W.A. REC. 5	ILLINOIS		

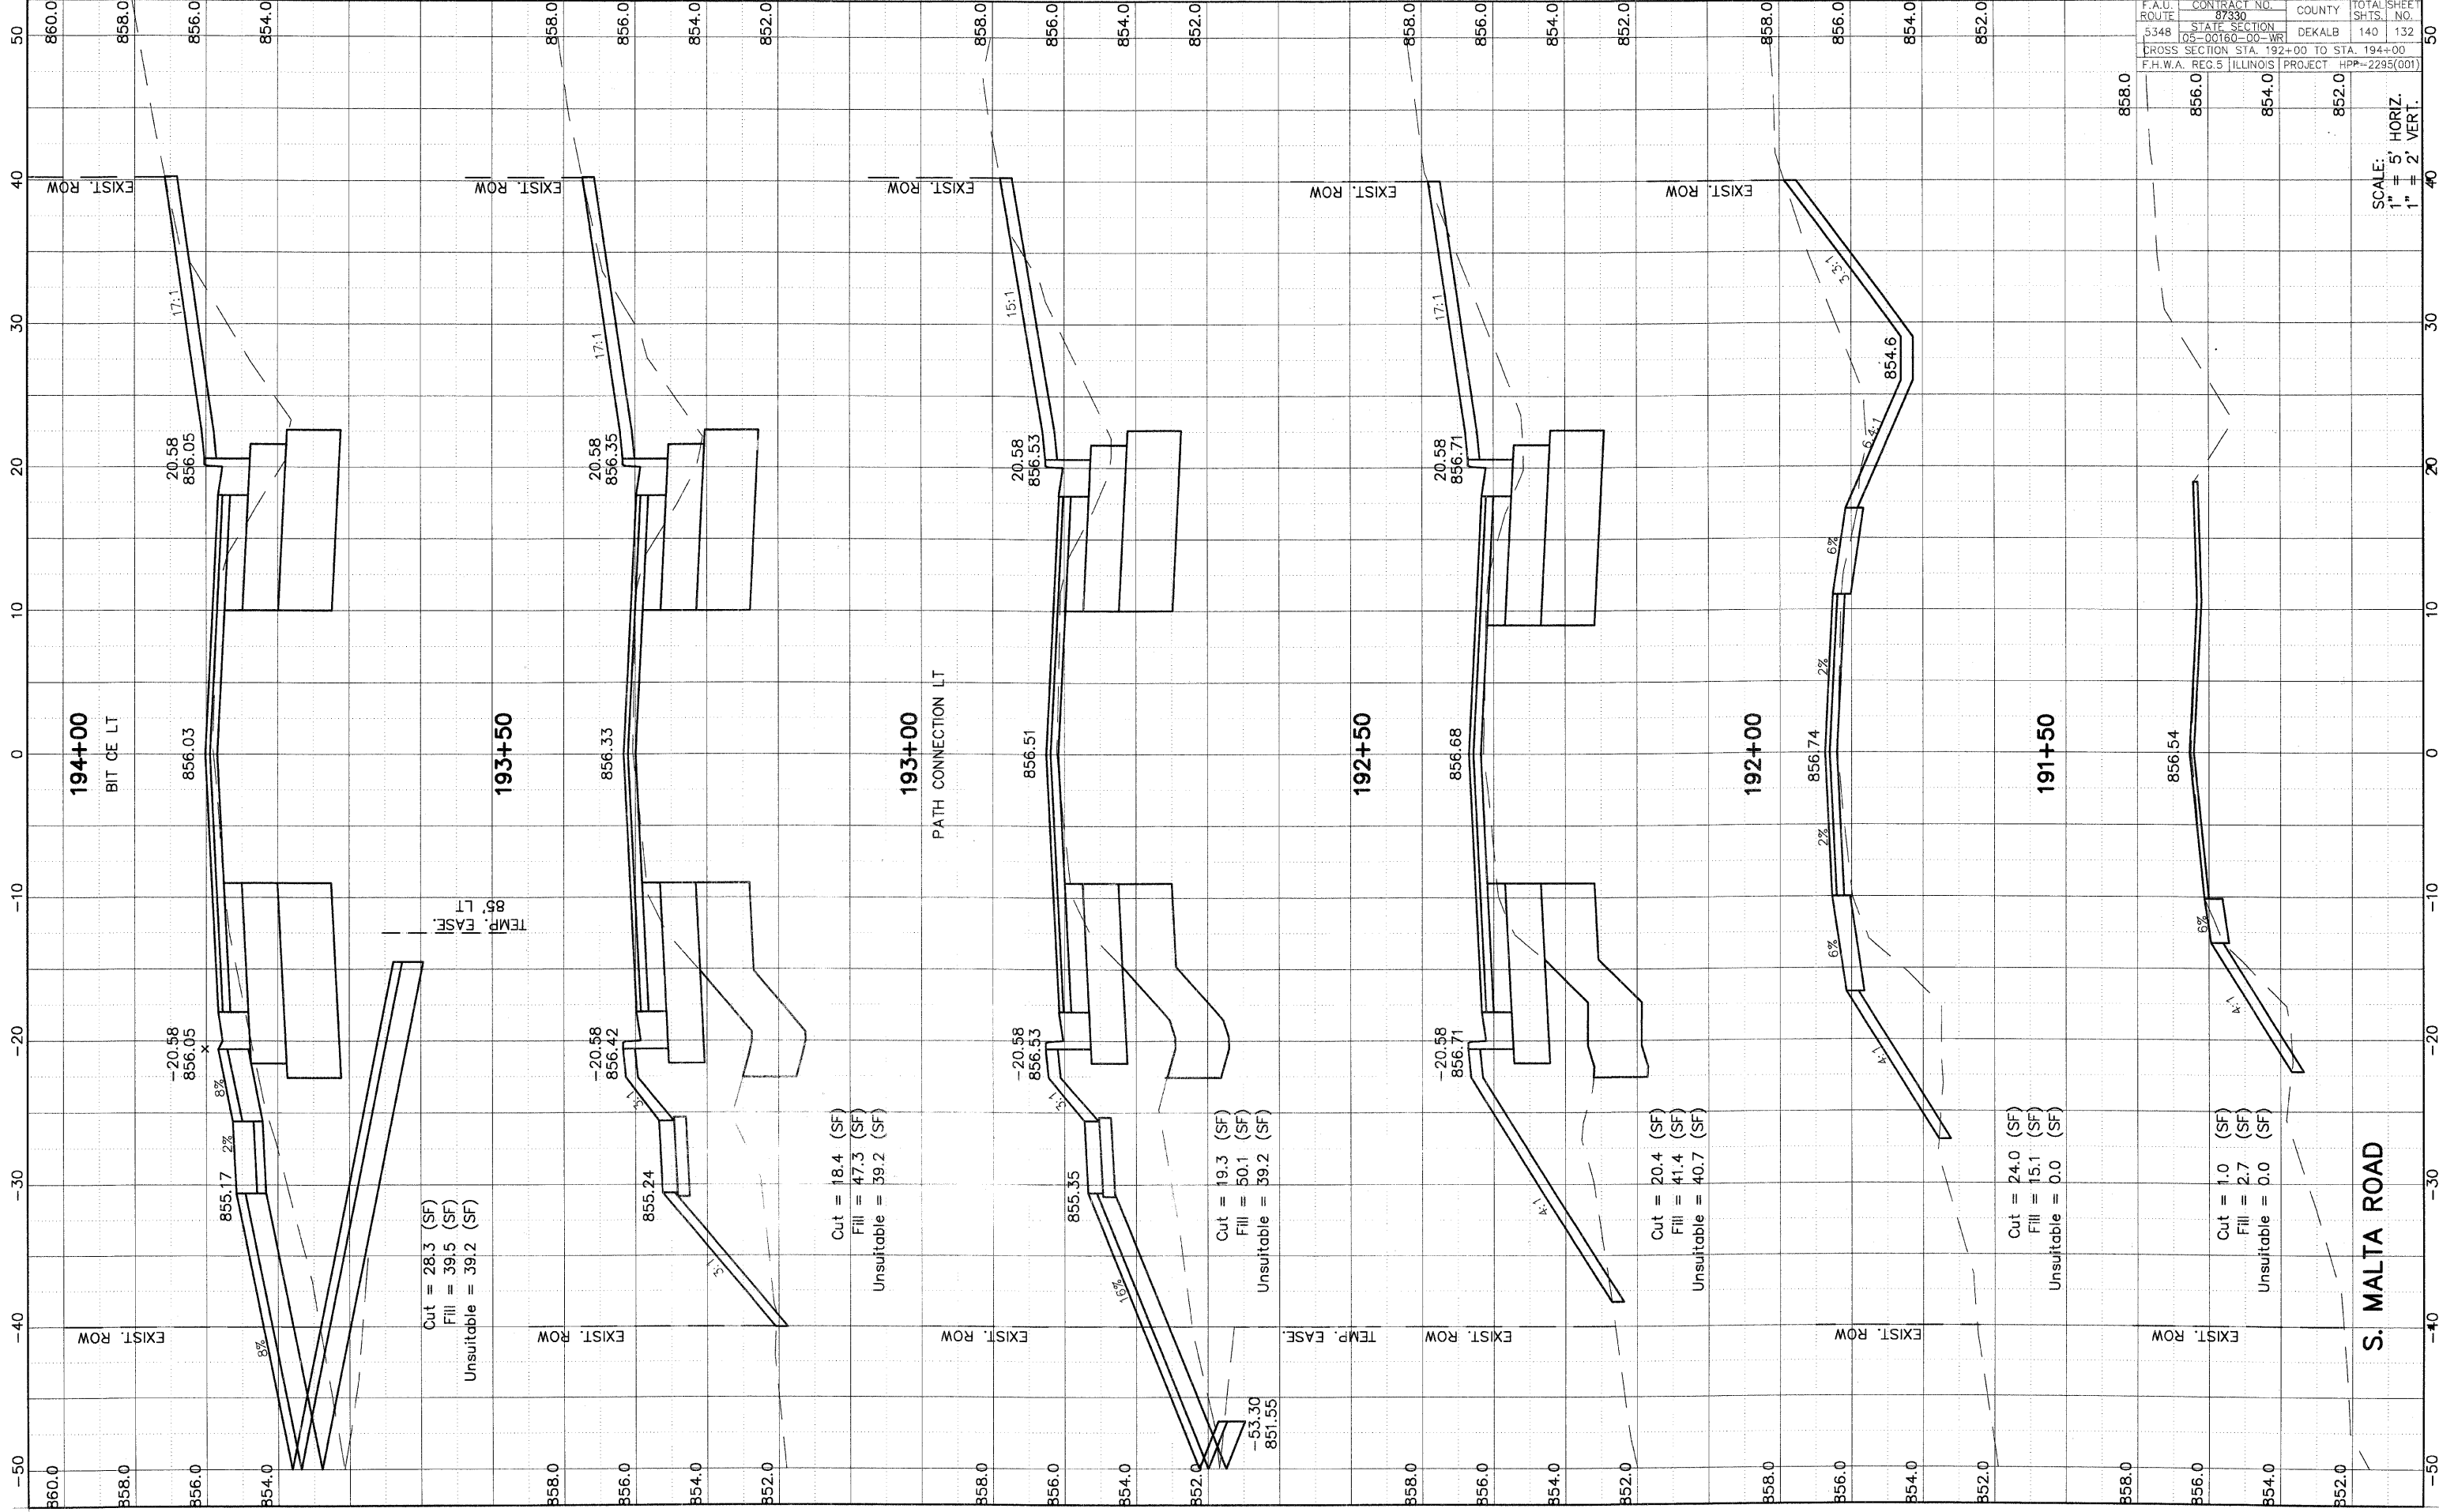

S. MALTA ROAD

SCALE:
 1" = 5' HORIZ.
 1" = 2' VERT.