


F.A.U. ROUTE	CONTRACT NO.	COUNTY	TOTAL SHEET
5348	87330	DEKALB	133
STATE SECTION	05-00160-00-WR		
CROSS SECTION STA. 194+09.20 TO STA. 195+50			
F.H.W.A. REG. 5 ILLINOIS PROJECT		HPP-2295(001)	

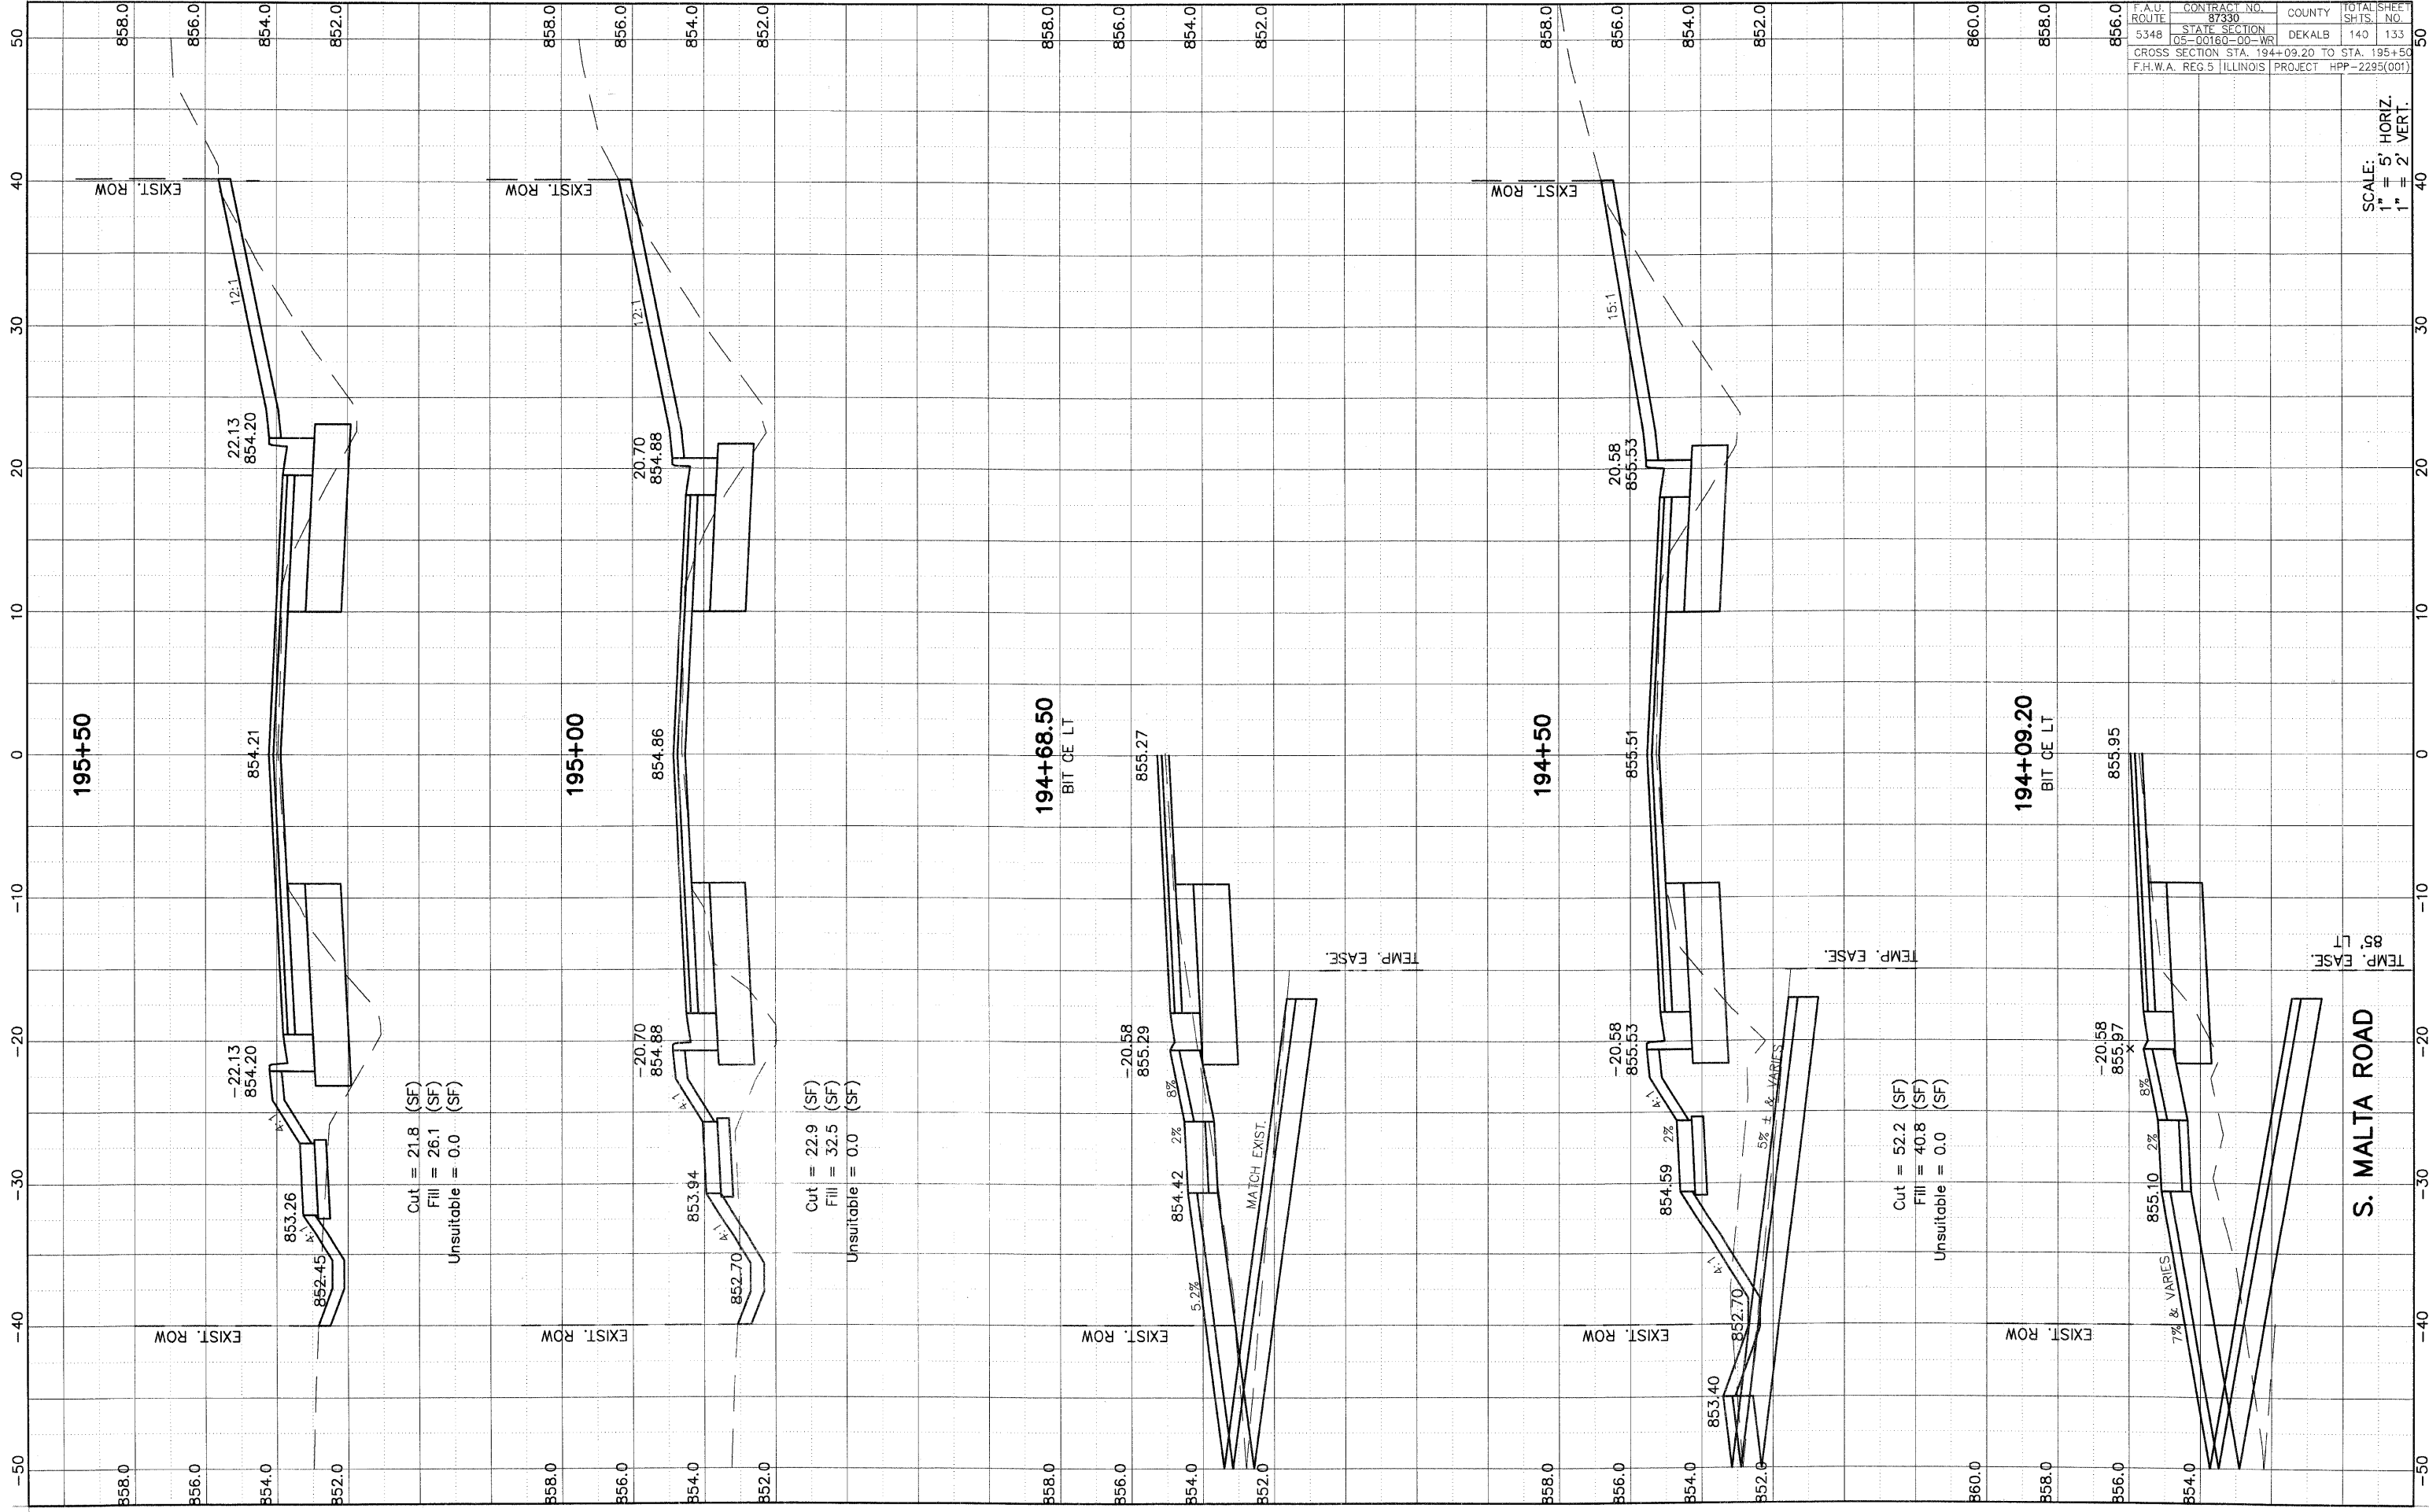

SCALE: 1" = 5' HORIZ.
1" = 2' VERT.