


F.A.U. ROUTE	CONTRACT NO.	COUNTY	TOTAL SHEET NO.
5348	87330	DEKALB	140
STATE SECTION	PROJECT		136
05-00160-00-WR	HPP-2295(001)		
CROSS SECTION STA. 201+00 TO STA. 203+20.2			
F.H.W.A. REG.5 ILLINOIS PROJECT			

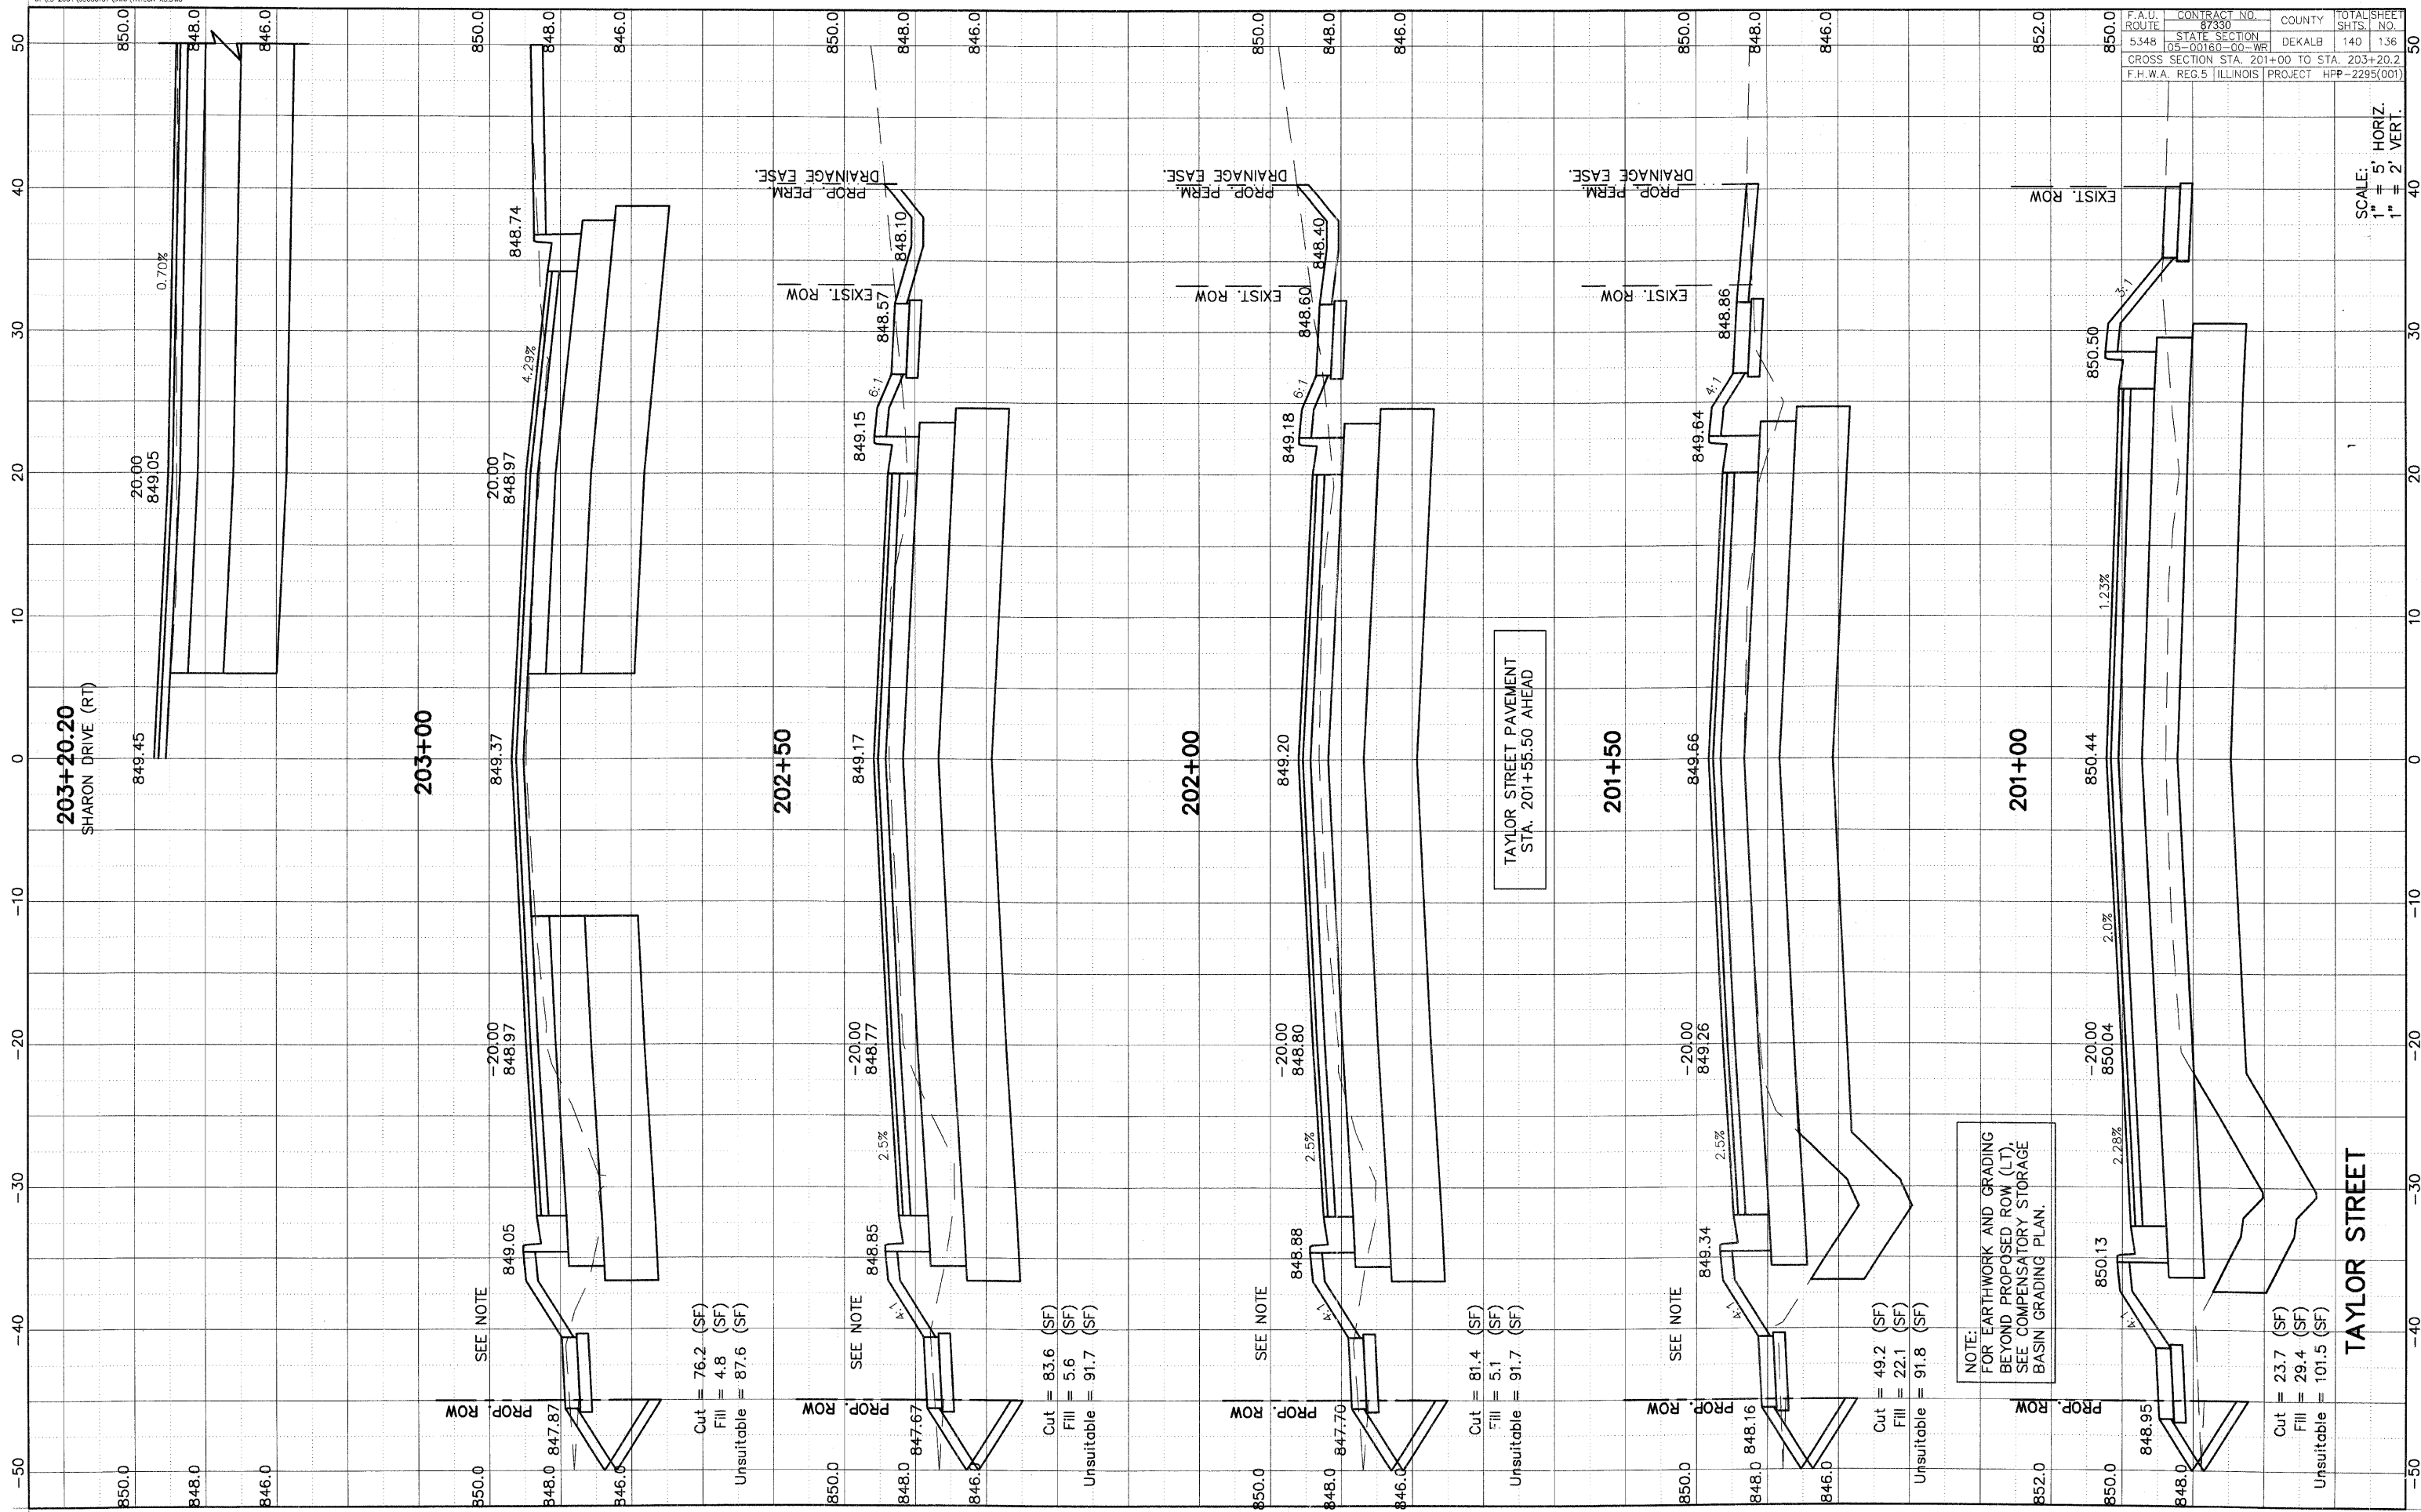

SCALE: 1" = 5' HORIZ.
 1" = 2' VERT.

TAYLOR STREET