


RTE.	SECTION	COUNTY	TOTAL SHEETS	SHEET NO.
CR 603	02-23118-00-BR	ADAMS	13	4
STA. 4+70.00		STA. 8+16.00		
FED. ROAD DIST. NO. 6 ILLINOIS		FED. AID PROJECT		

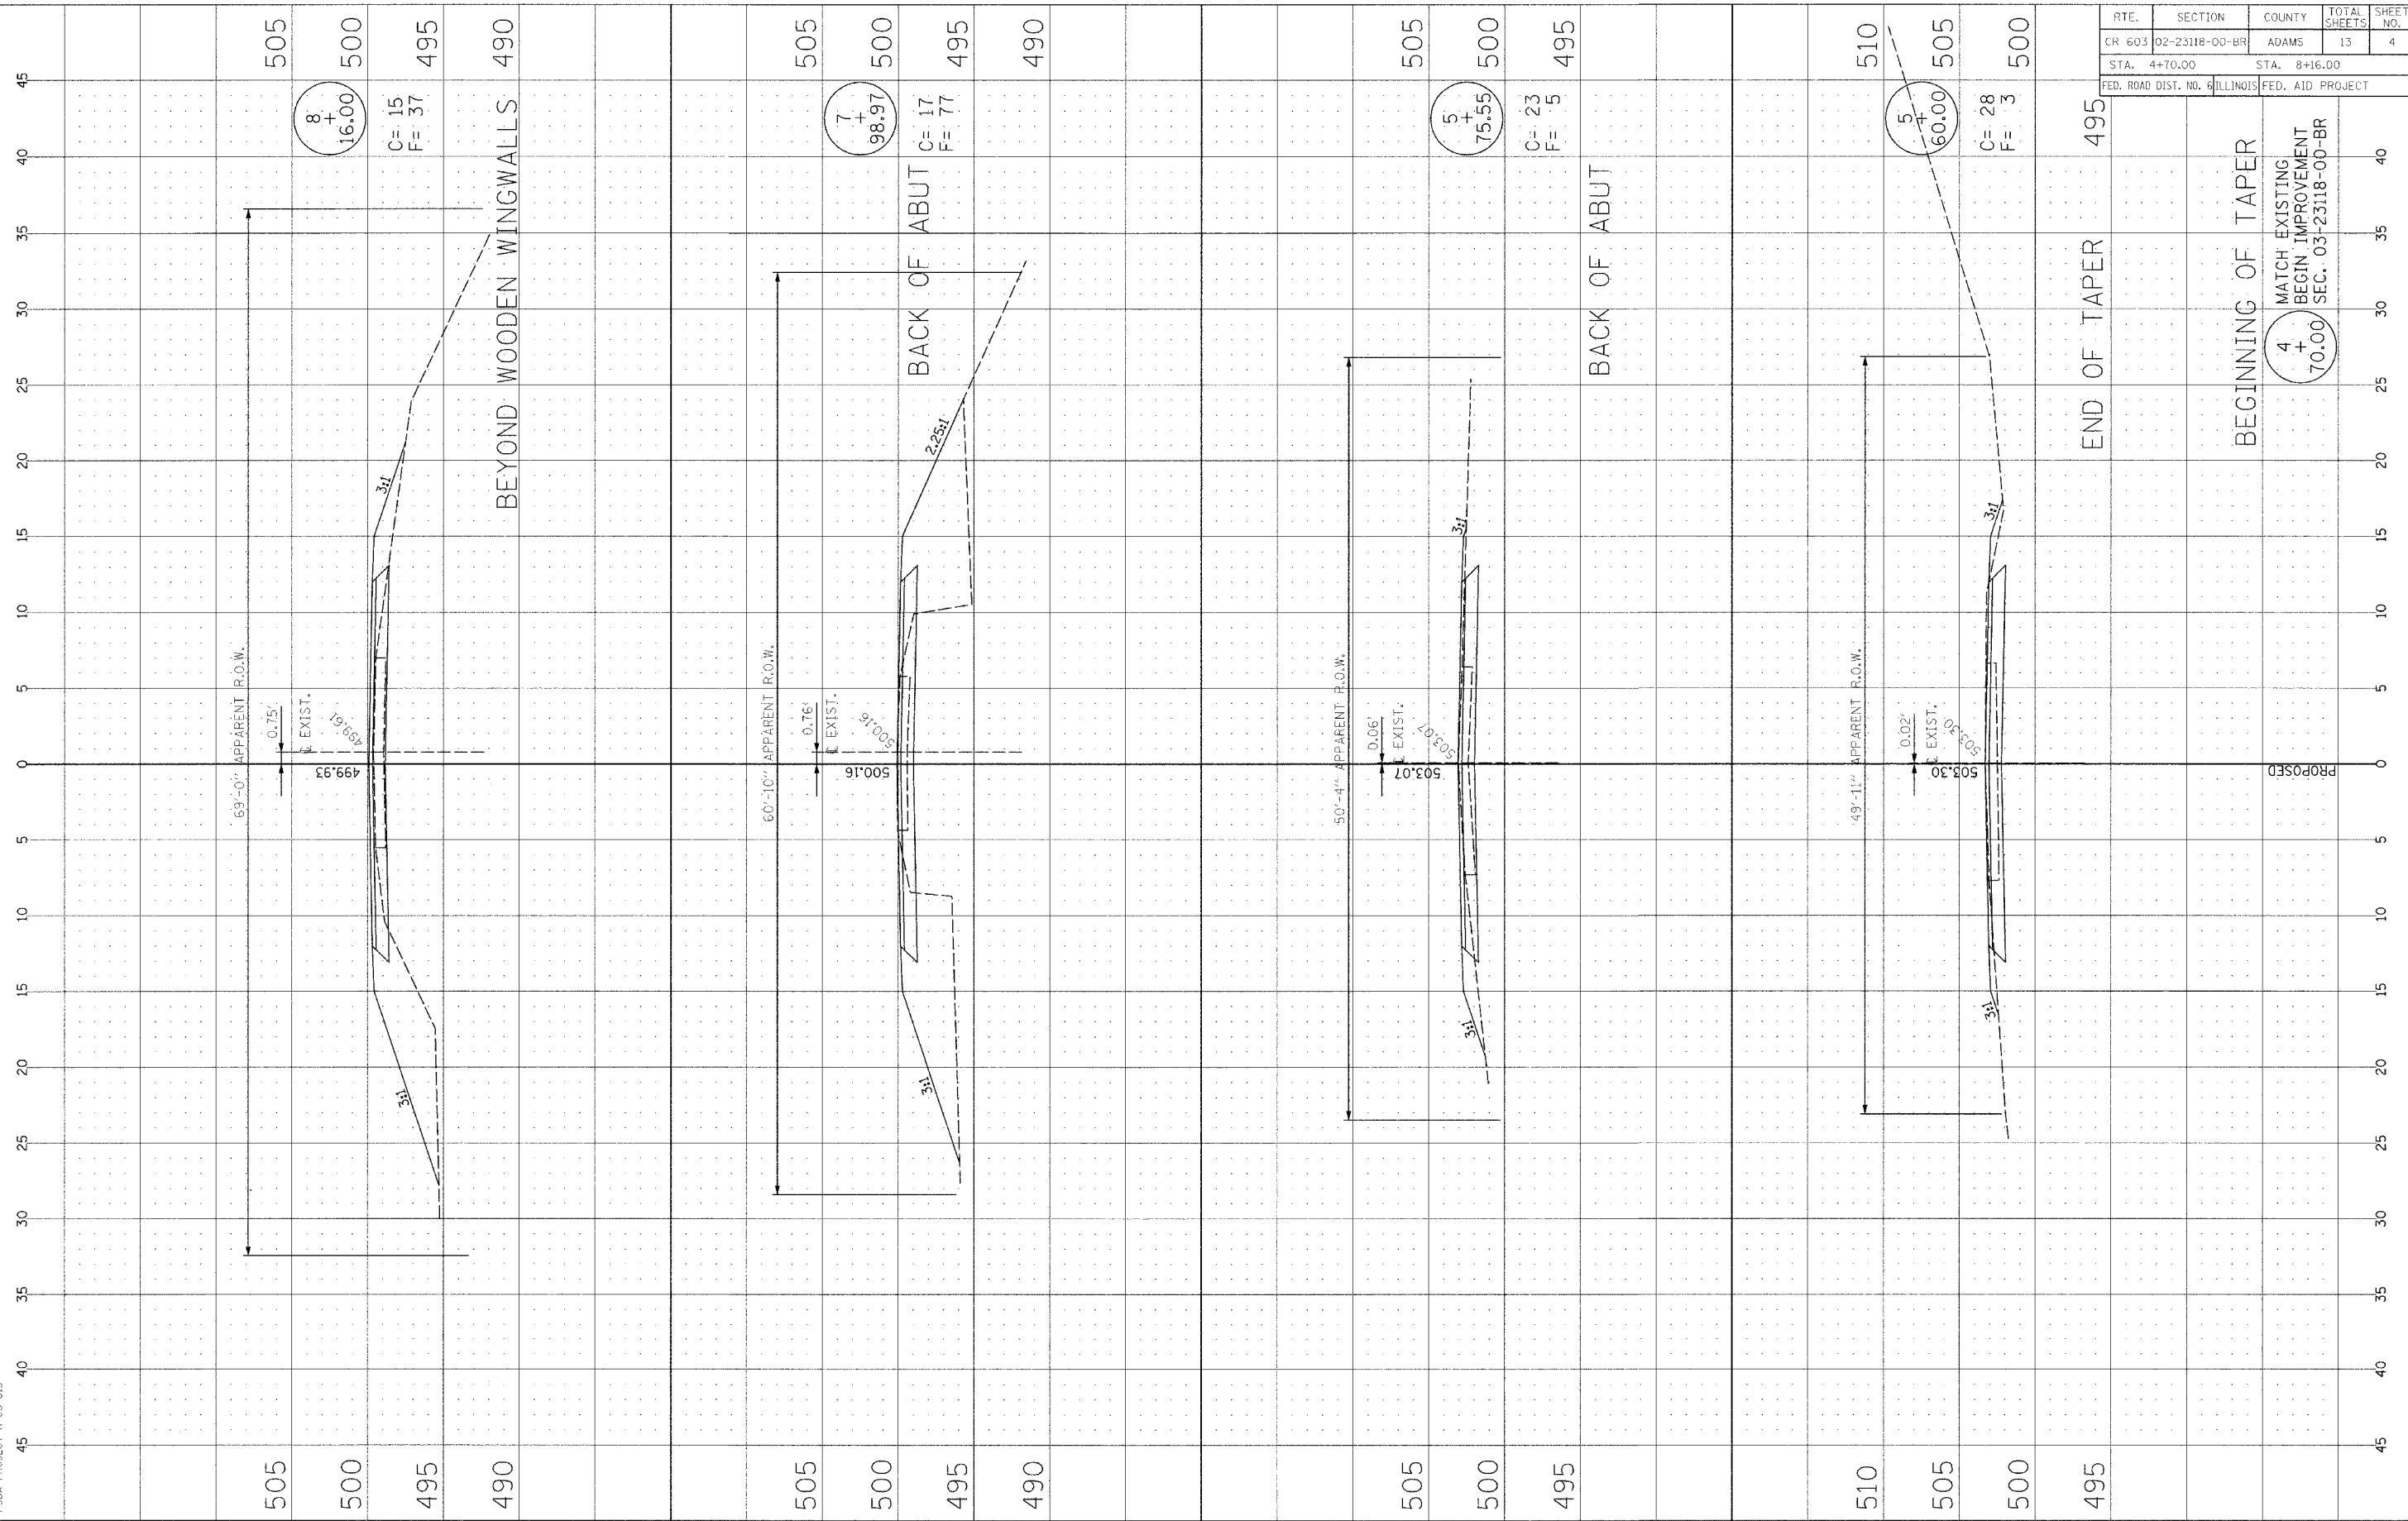

4
+
70.00
MATCH EXISTING
BEGIN IMPROVEMENT
SEC. 03-23118-00-BR

END OF TAPER 495

BEGINNING OF TAPER

BACK OF ABUT

BACK OF ABUT

BEYOND WOODEN WINGWALLS

PROPOSED