


C.H.	SECTION	COUNTY	TOTAL SHEETS	SHEET NO.
24	02-00104-00-BR	FAYETTE	21	
STA.		TO STA.		
FED. ROAD DIST. NO.		ILLINOIS	FED. AID PROJECT	
CONTRACT NO.		95469		

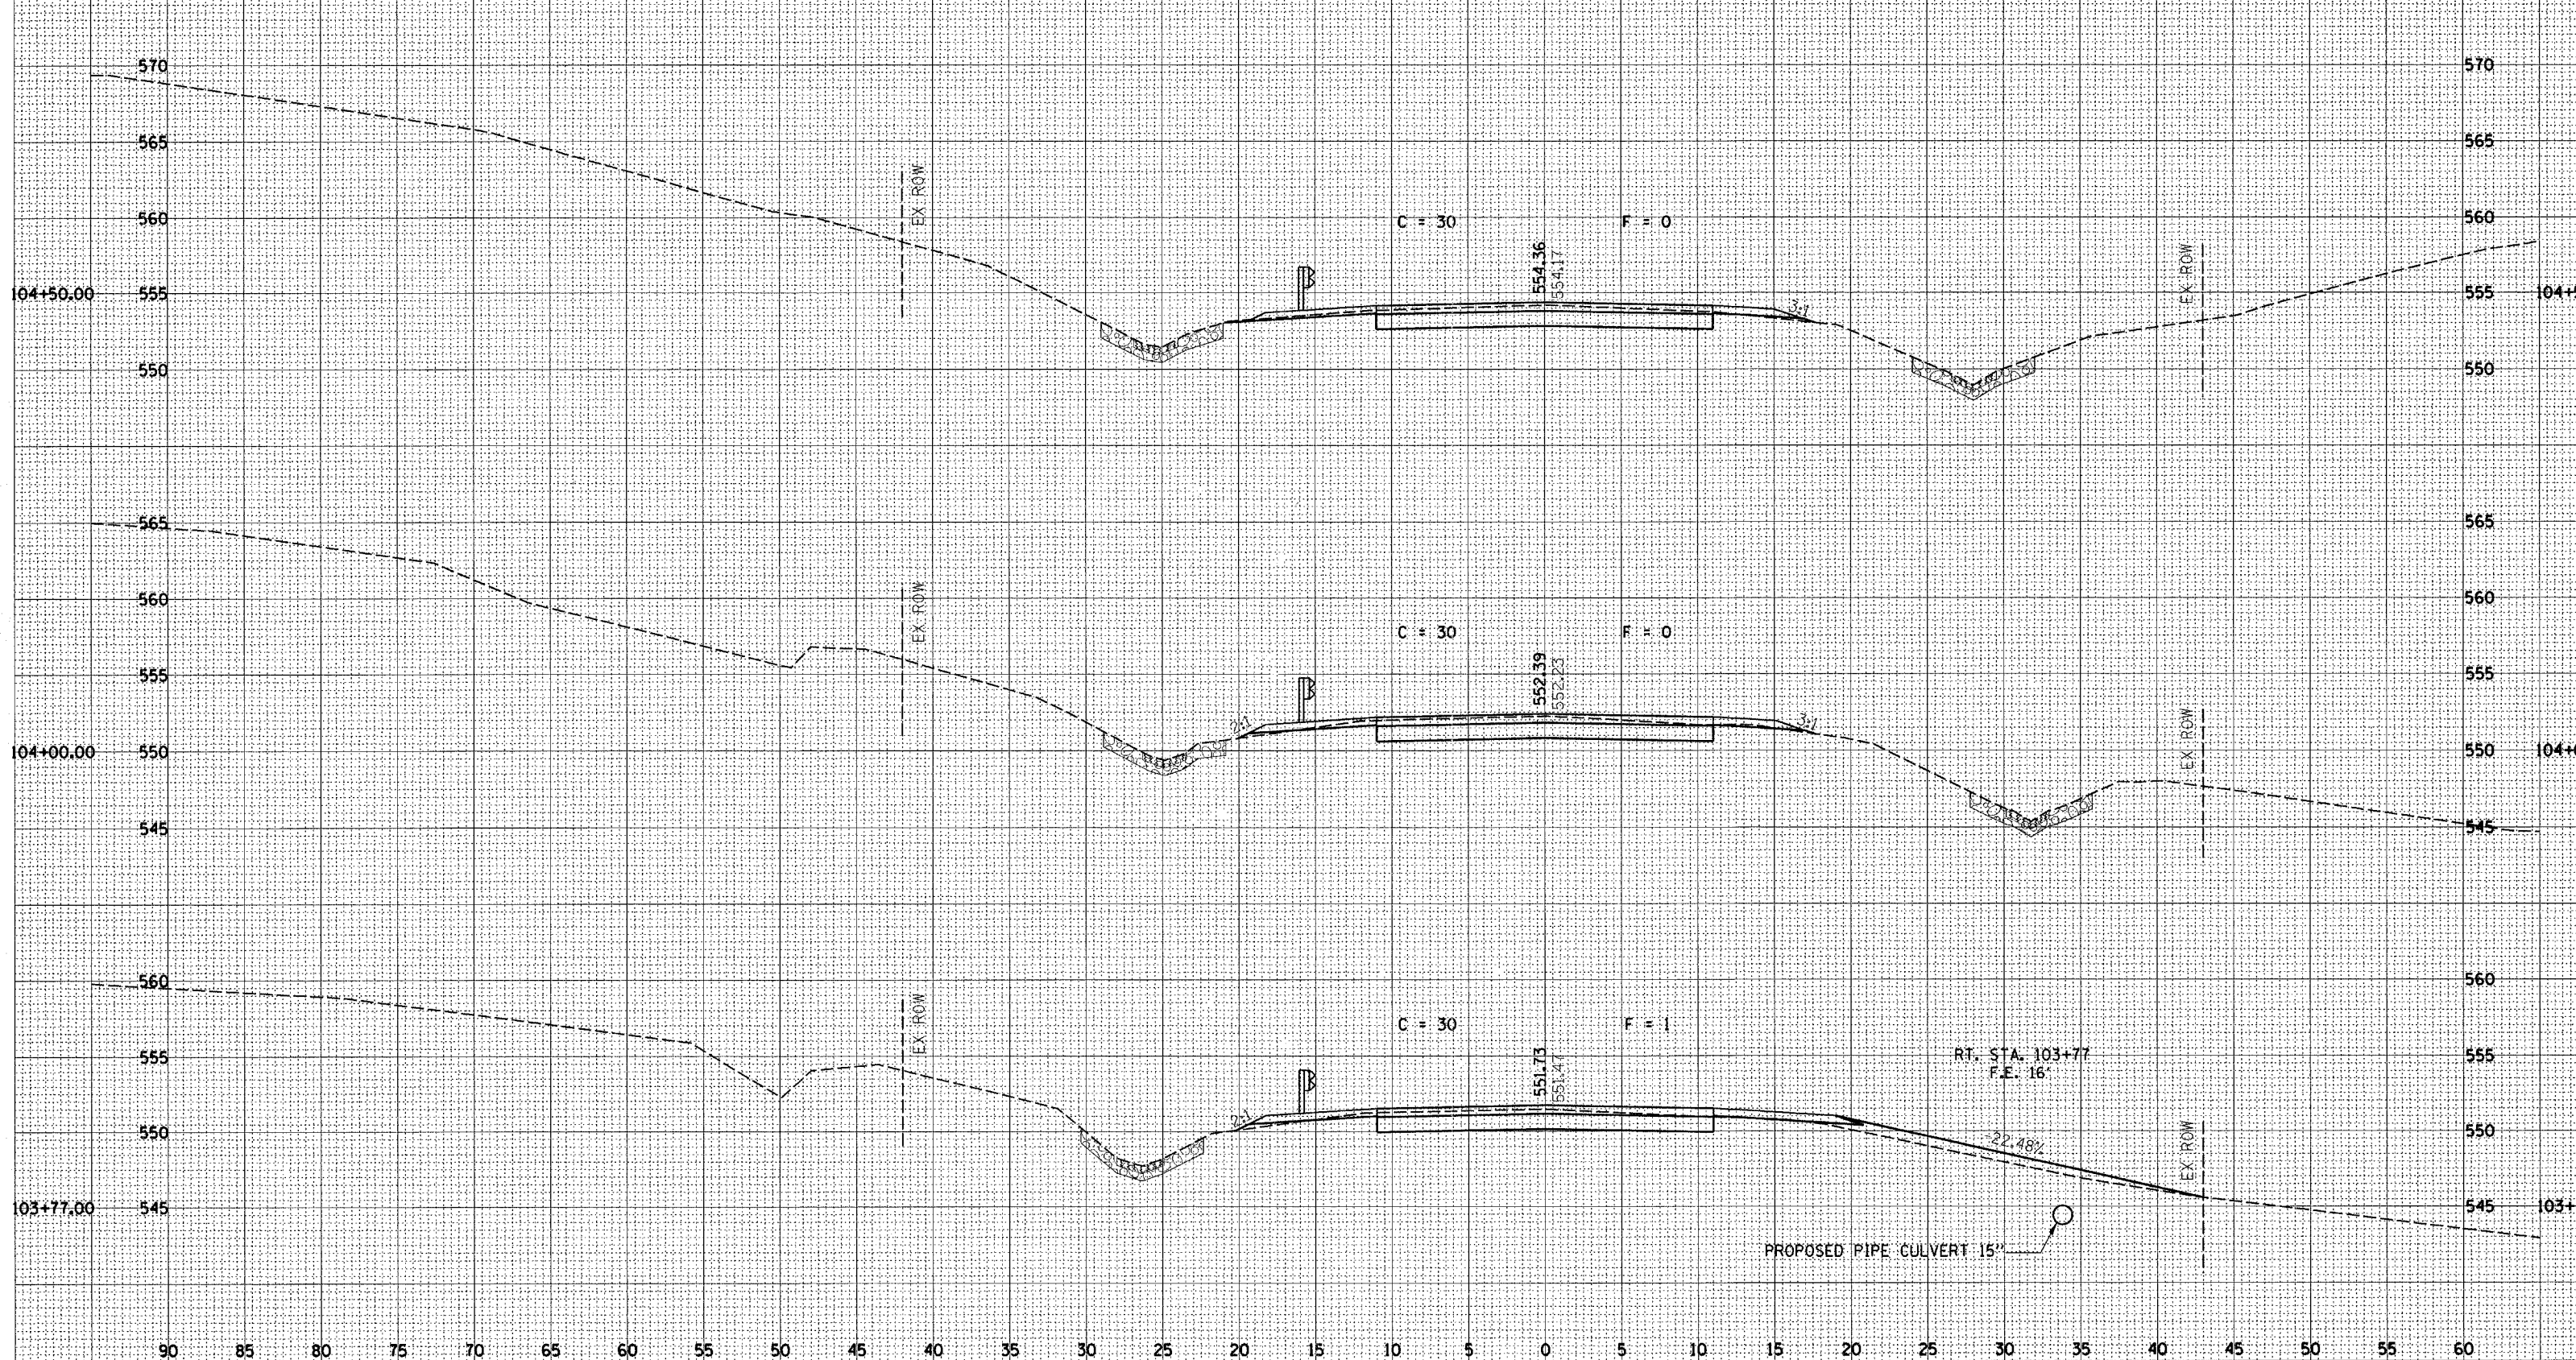

NOTE BOOK
 TEMPLATE AREAS CHECKED
 NO.

NOTE BOOK
 TEMPLATE AREAS CHECKED
 NO.

NOTE BOOK
 TEMPLATE AREAS CHECKED
 NO.