




PLAN

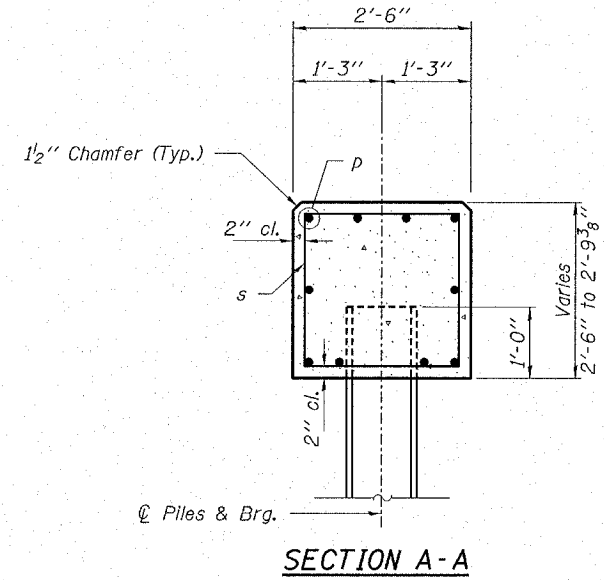

SECTION A-A

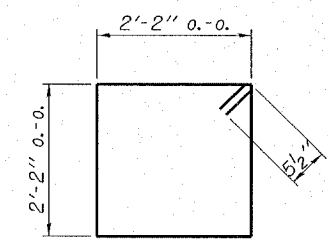


BAR s

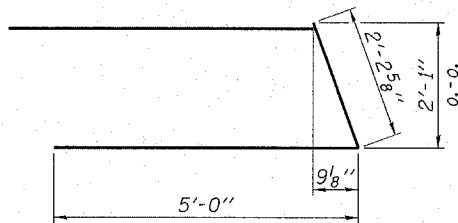

BAR u

Note: Extend h bars into abut. cap.

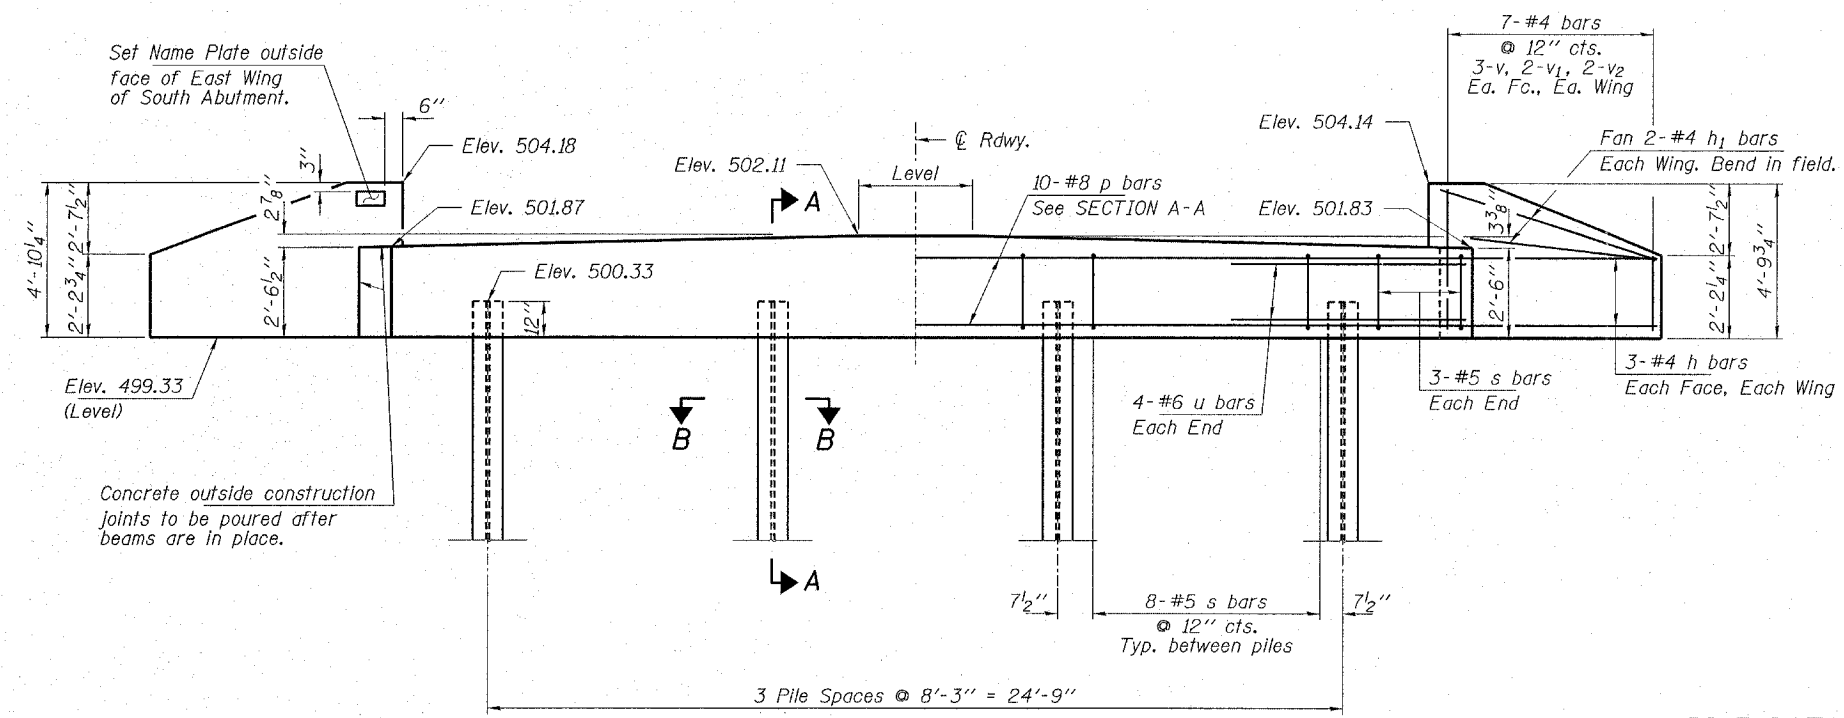

ELEVATION
(Looking South)

PILE DATA

Type.....Steel HP10x42
 No. Req'd.....4
 Capacity.....Drive To Refusal
 Est. Length.....20 Feet/Pile

BILL OF MATERIAL - S. ABUT.

BAR	NO.	SIZE	LENGTH	SHAPE
h	12	#4	7'-0"	—
h ₁	8	#4	6'-0"	—
p	10	#8	30'-0"	—
s	30	#5	9'-7"	□
u	8	#6	12'-3"	▤
v	12	#4	4'-0"	—
v ₁	8	#4	3'-0"	—
v ₂	8	#4	2'-0"	—
Concrete Structures			Cu. Yd.	9.1
Reinforcement Bars			Pound	1,400
Furnishing Steel Piles HP10x42			Foot	80
Driving Steel Piles			Foot	80
Name Plates			Each	1

HAMPTON, LENZINI & RENWICK, INC.
 CIVIL & STRUCTURAL ENGINEERS

HLR 3085 STEVENSON DRIVE, SUITE 201
 SPRINGFIELD, ILLINOIS 62703
 (217) 546-3400

ELGIN • SPRINGFIELD • DUQUOIN

PROJECT NUMBER: 12-23-0025-1 DATE: 05/10/06
 DESIGNED: J.W.F. CHECKED: S.W.M. DRAWN: D.T.M.

SOUTH ABUTMENT
SECTION 05-00261-00-BR
 F.A.S. 690 / C.H. 22 / FOX ROAD
 CLARK COUNTY
 STRUCTURE NO. 012-3333 / STATION 10+00