


ROUTE NO.	SECTION	COUNTY	TOTAL SHEETS	SHEET NO.
TR 416	05-07128-00-BR	FAYETTE	12	12
FED. ROAD DIST. NO.	ILLINOIS PROJECT		CONTRACT NO. 95481	

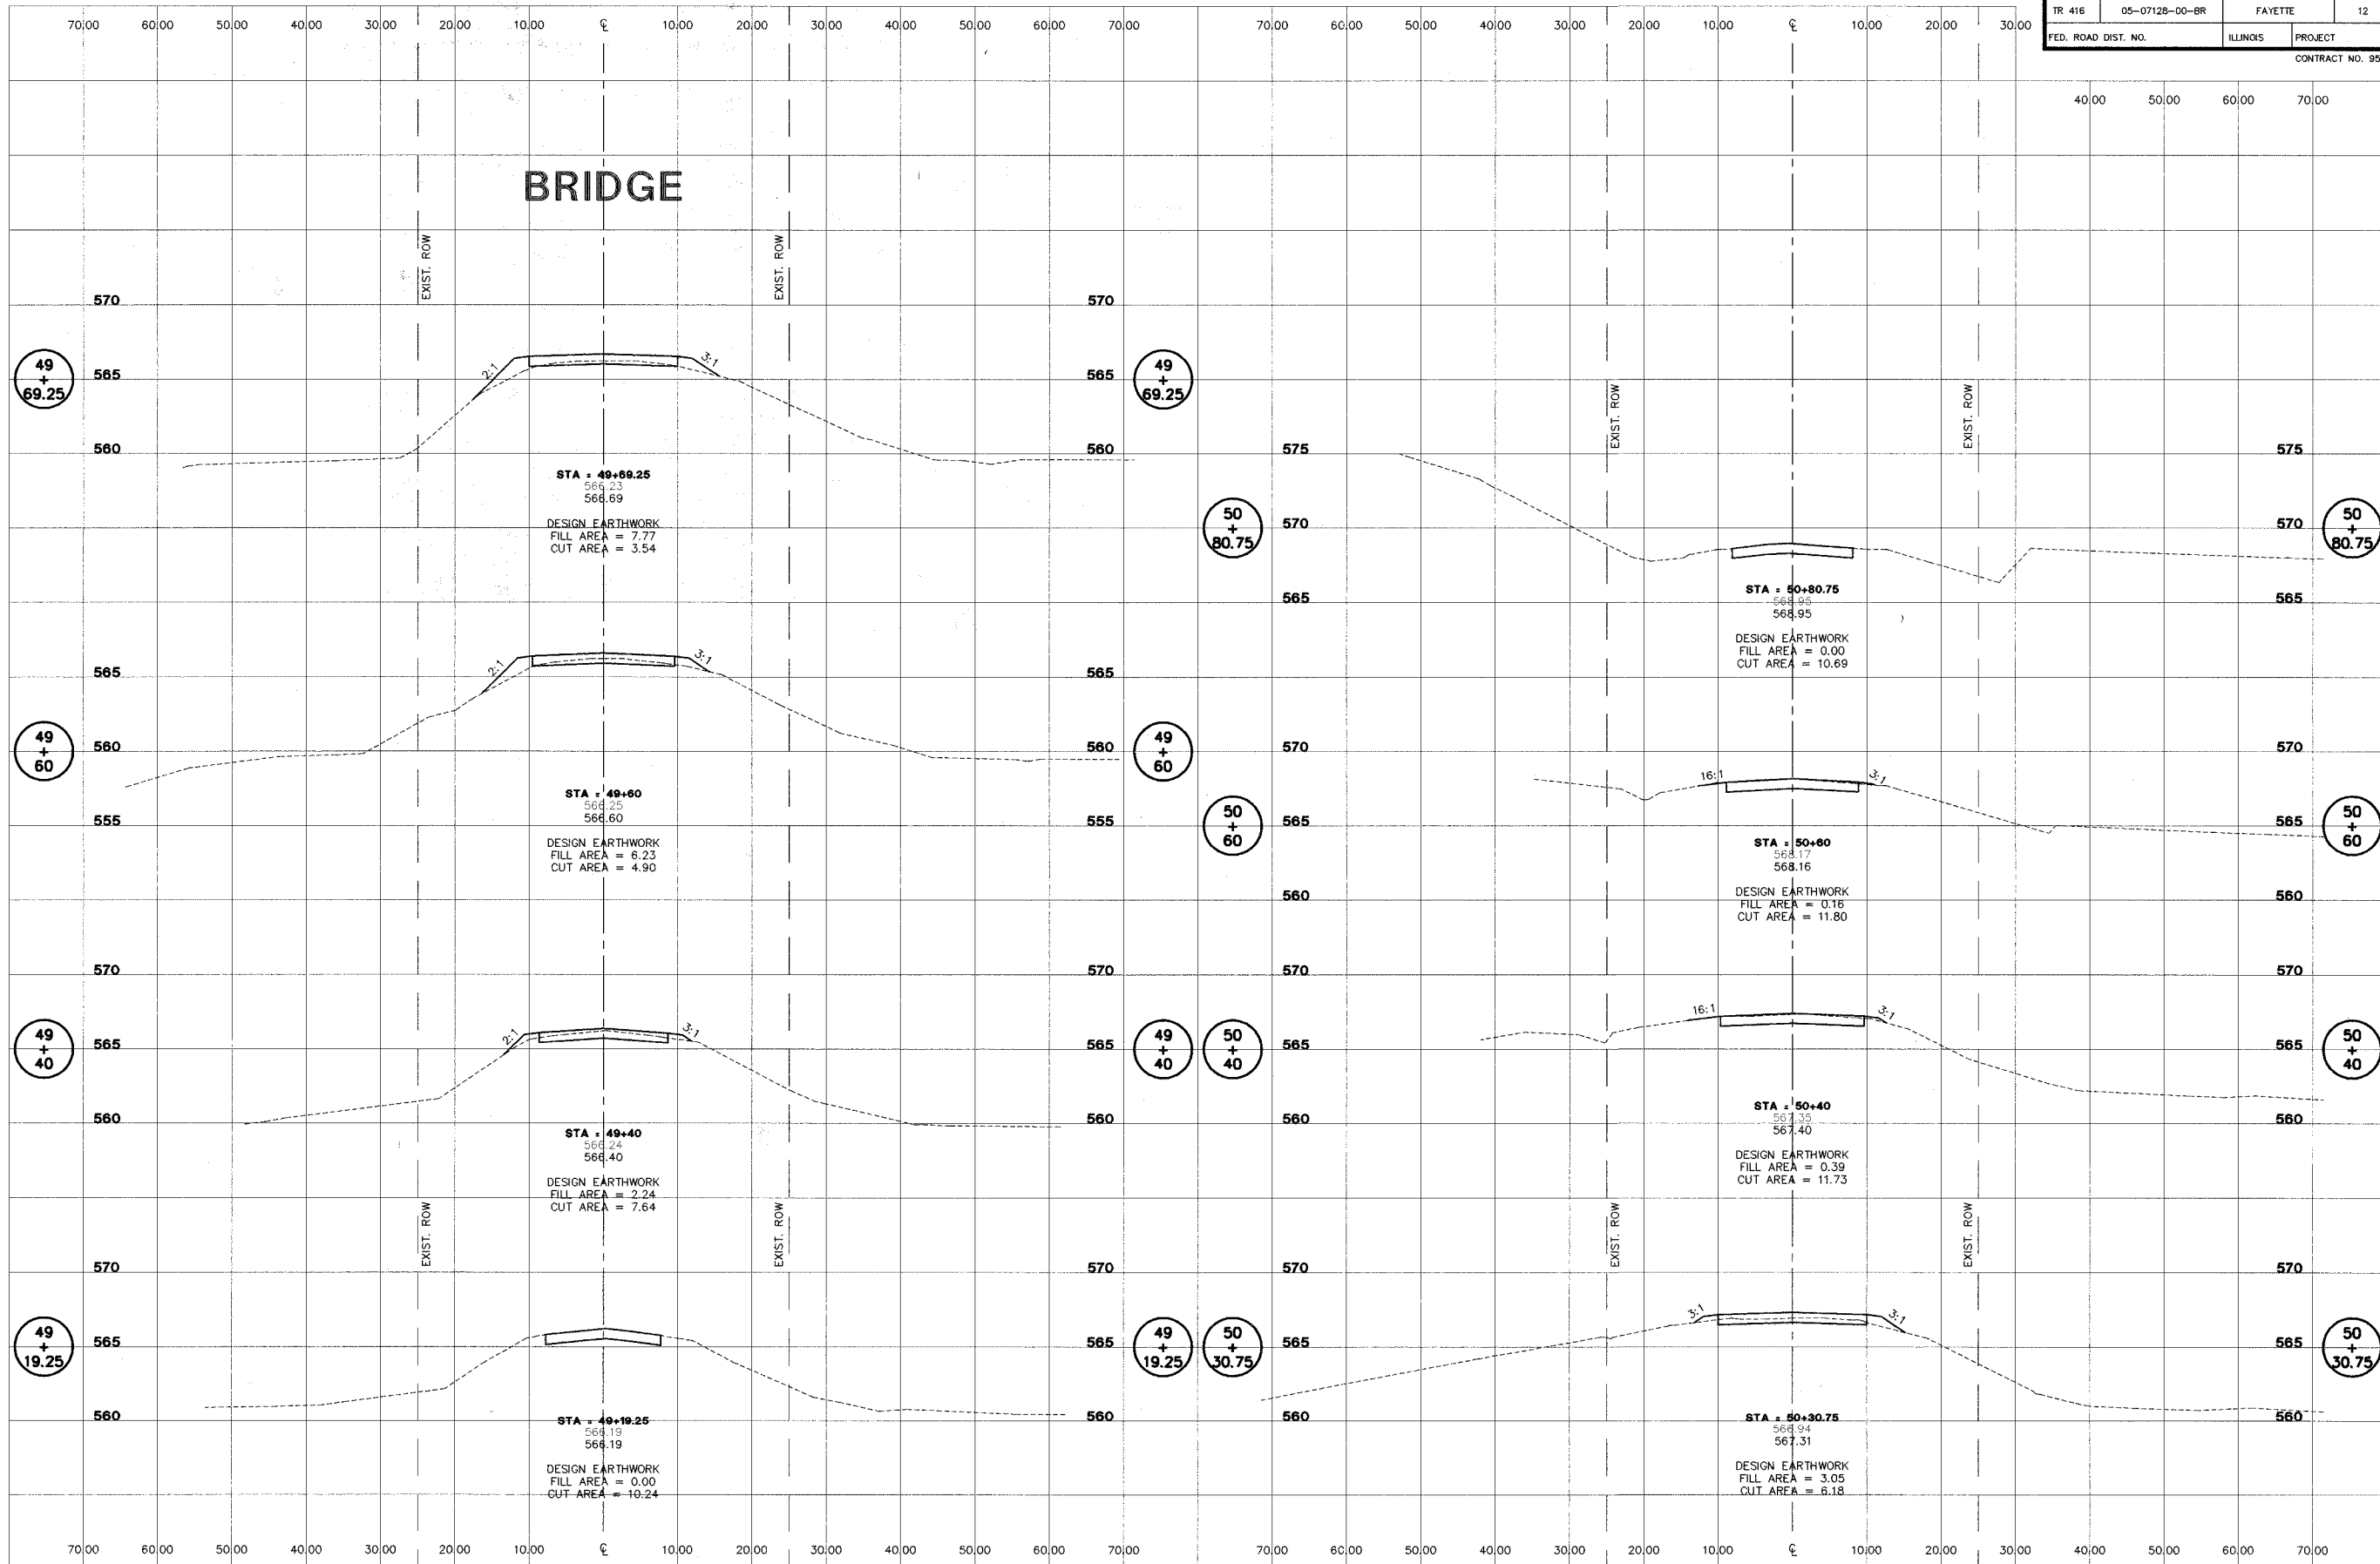

STS CONSULTANTS
2524 South Broadway
Salem, Illinois 62881
Ph: (618) 548-3500
Fax: (618) 548-5246
IL Design Firm Reg. No. 184-001518

TR 416, SECTION 05-07128-00-BR
LONE GROVE ROAD DISTRICT
FAYETTE COUNTY, ILLINOIS

CROSS SECTIONS
STA. 49+19.25 TO STA. 50+80.75

SURVEY	JAS	CHECKED	DATE
DESIGN	DJC	APPROVED	5/04/06
DRAWN	BLT	REVISION	
		JOB NO.	30389