


ROUTE NO.	SECTION	COUNTY	TOTAL SHEETS	SHEET NO.
T.R. 133	05-17117-00-BR	SHELBY	21	6
ROAD DIST.	ILLINOIS		RIDGE	
CONTRACT NO. 95484				

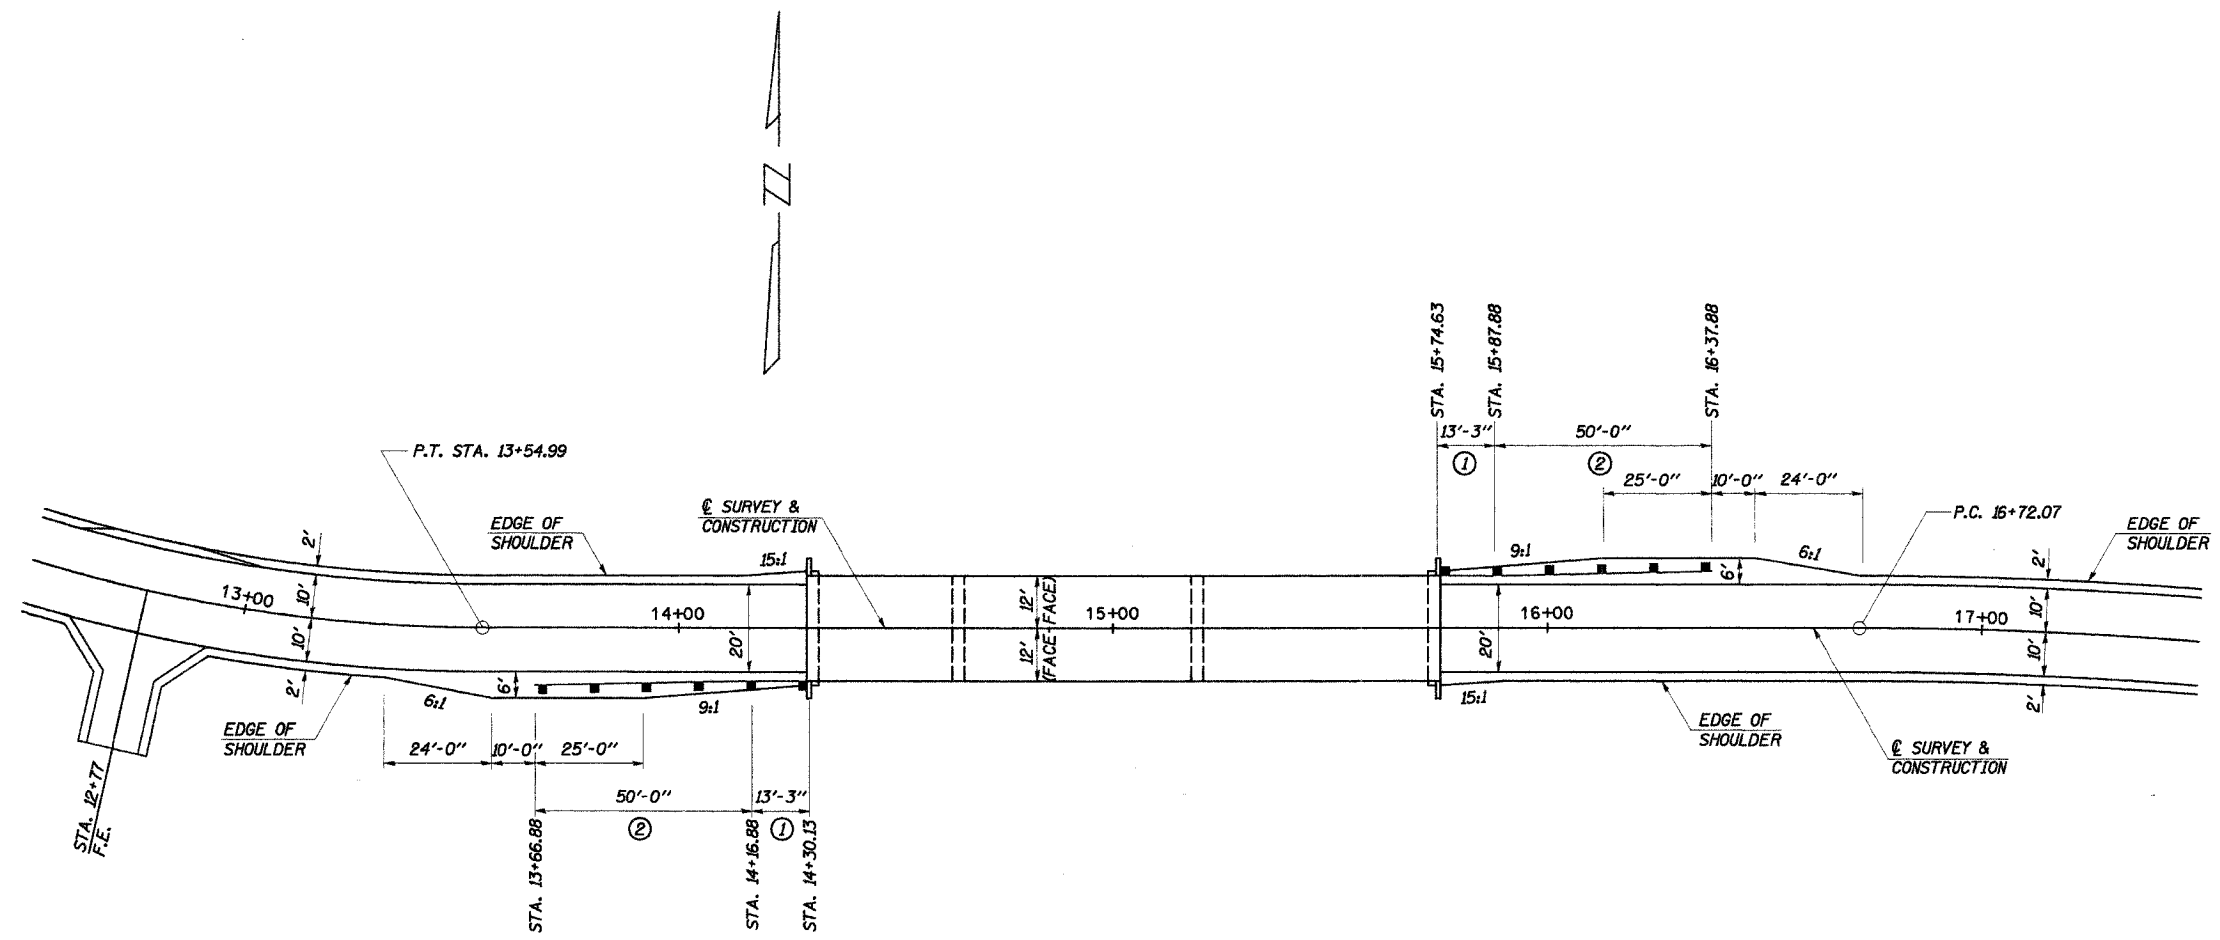

**SHOULDER AND GUARDRAIL DETAIL**

**TRAFFIC BARRIER TERMINAL, TYPE 5A**  
 12' RT. STA. 14+16.88 TO 12' RT. STA. 14+30.13 = 1 EACH  
 12' LT. STA. 15+74.63 TO 12' LT. STA. 15+87.88 = 1 EACH  
 TOTAL = 2 EACH

**TRAFFIC BARRIER TERMINAL, TYPE 1, SPECIAL (TANGENT)**  
 13' RT. STA. 13+66.88 TO 12' RT. STA. 14+16.88 = 1 EACH  
 12' LT. STA. 15+87.88 TO 13' LT. STA. 16+37.88 = 1 EACH  
 TOTAL = 2 EACH

**LEGEND**  
 NOTE: ALL DIMENSIONS REFER TO FRONT FACE OF PROPOSED RAILING.  
 ① TRAFFIC BARRIER TERMINAL, TYPE 5A  
 ② TRAFFIC BARRIER TERMINAL, TYPE 1, SPECIAL (TANGENT)

**SHOULDER AND GUARDRAIL DETAIL**  
 SECTION 05-17117-00-BR  
 RIDGE ROAD DISTRICT  
 SHELBY COUNTY  
 STA. 15+02.38

4440 ASH GROVE SPRINGFIELD, IL 62711 (217) 793-8600 oasinc@insightbb.com	<b>OZYURT AND STONE, Inc.</b> CONSULTING ENGINEERS	DRAWN: S.A.P. DATE: 10/28/05	CHECKED: A.R.K. DATE: 12/08/05	JOB NO.: 0504 FILE: 0504SHLDR.DGN DATE: 02/14/06
---	---	---------------------------------	-----------------------------------	--