
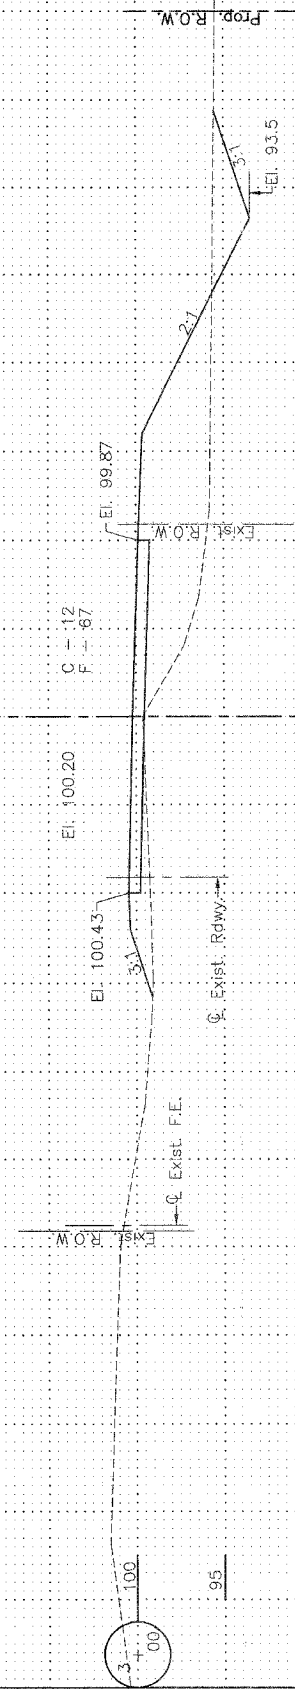


FILE NAME: 040718 BR 04-00

Bk. W. Abut. - Sta. 3+73


End Superlevation - Sta. 3+58.81

I.E. Lt. - Sta. 3+50

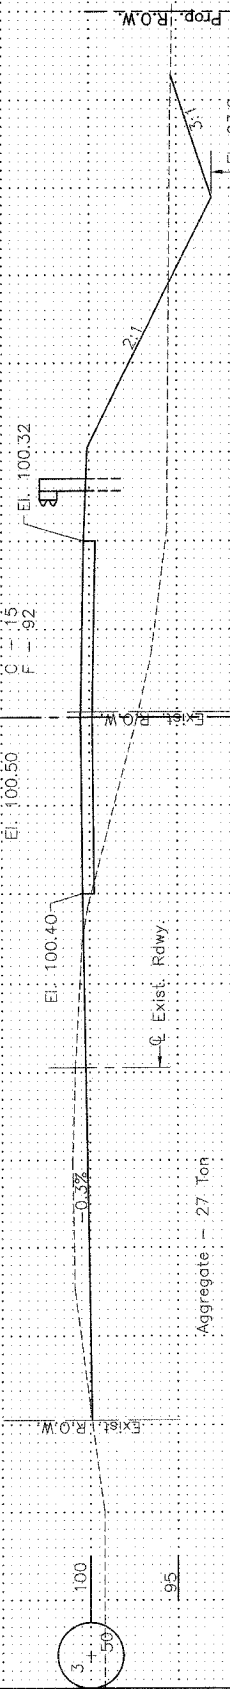


Begin Traffic Barrier Terminal Type 1
Special (Tangent) - Sta. 2+89.5 Rt.


Begin Shoulder Widening - Sta. 2+55.5 Rt.

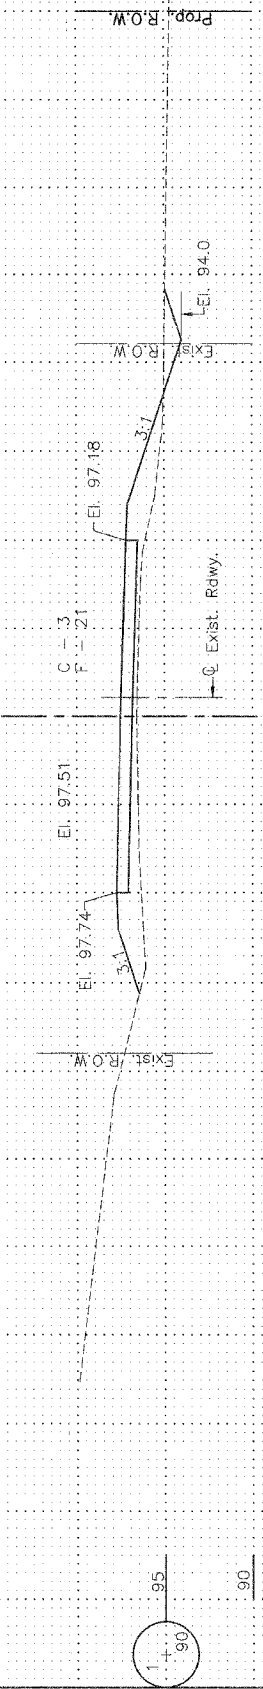

Begin Superlevation - Sta. 1+31.00

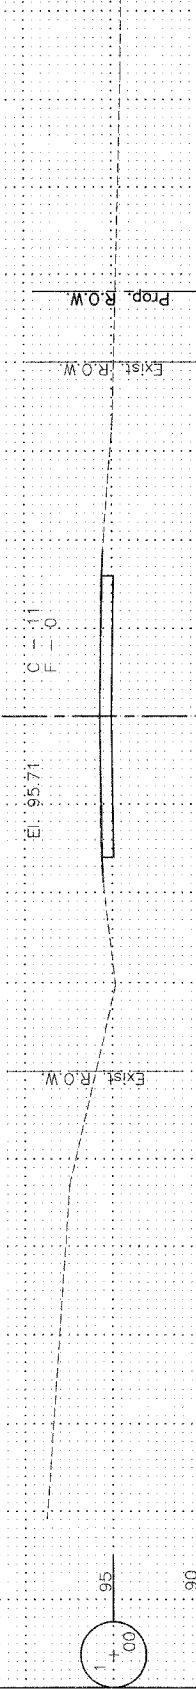

PROJECT BEGINS - Sta. 0+80

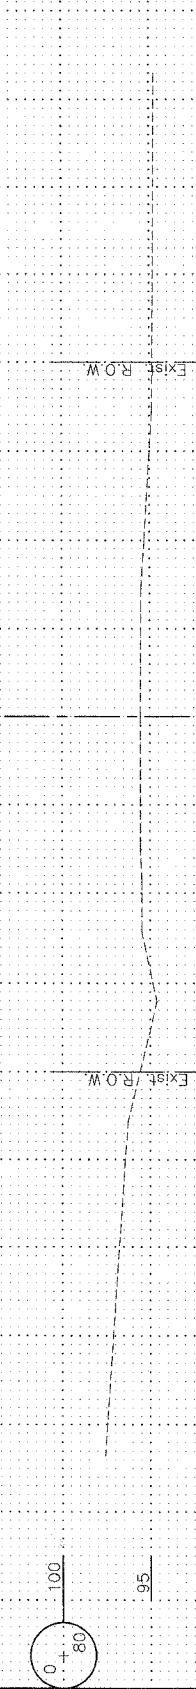

CROSS SECTIONS
I.R. 137 OVER PIASA CREEK
SECTION 04-07118-00-BR
JERSEY COUNTY

ROUTE	SECTION	COUNTY	TOTAL SHEETS	SHEET NO.
I.R. 137	*	JERSEY	9	8
FEDERAL AID PROJECT BROS-083(038)				
* 04-07118-00-BR				
CONTRACT NO. 97277				

50 40 30 20 10 0 10 20 30 40 50