


F.A.P. RTE.	SECTION	COUNTY	TOTAL SHEETS	SHEET NO
332	(29, 29X) RS-2	GALLATIN/SALINE	15	5
STA.		TO STA.		
FED. ROAD DIST. NO. _		ILLINOIS	FED. AID PROJECT	
CONTRACT NO. 98942				

TYPICAL SECTION #1

FA 332 (US 45)

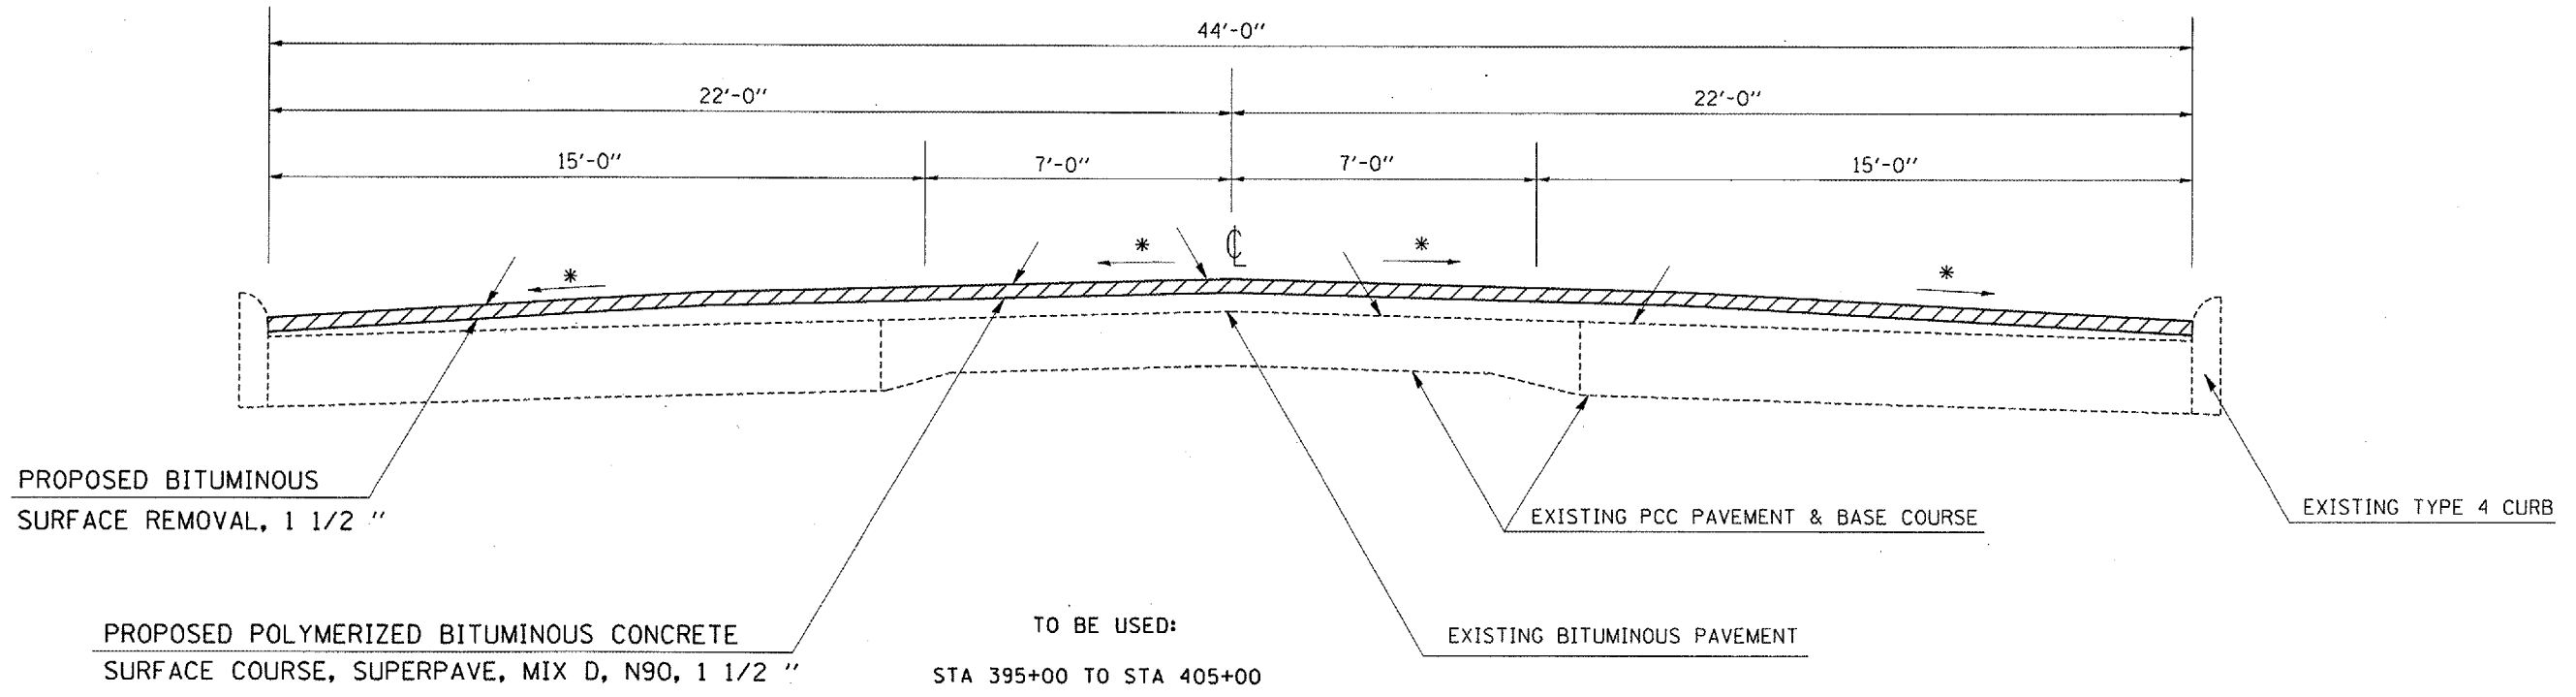


TO BE USED:
STA 395+00 TO STA 405+00

SEE PAVEMENT MARKING DETAIL FOR ADDITIONAL INFORMATION

TYPICAL SECTION #2

FA 332 (US 45)

- * MATCH EXISTING CROSS SLOPE
- ** RESURFACING OF BITUMINOUS SHOULDERS IS TO BE INCLUDED IN BITUMINOUS SURFACE COURSE PAY ITEM

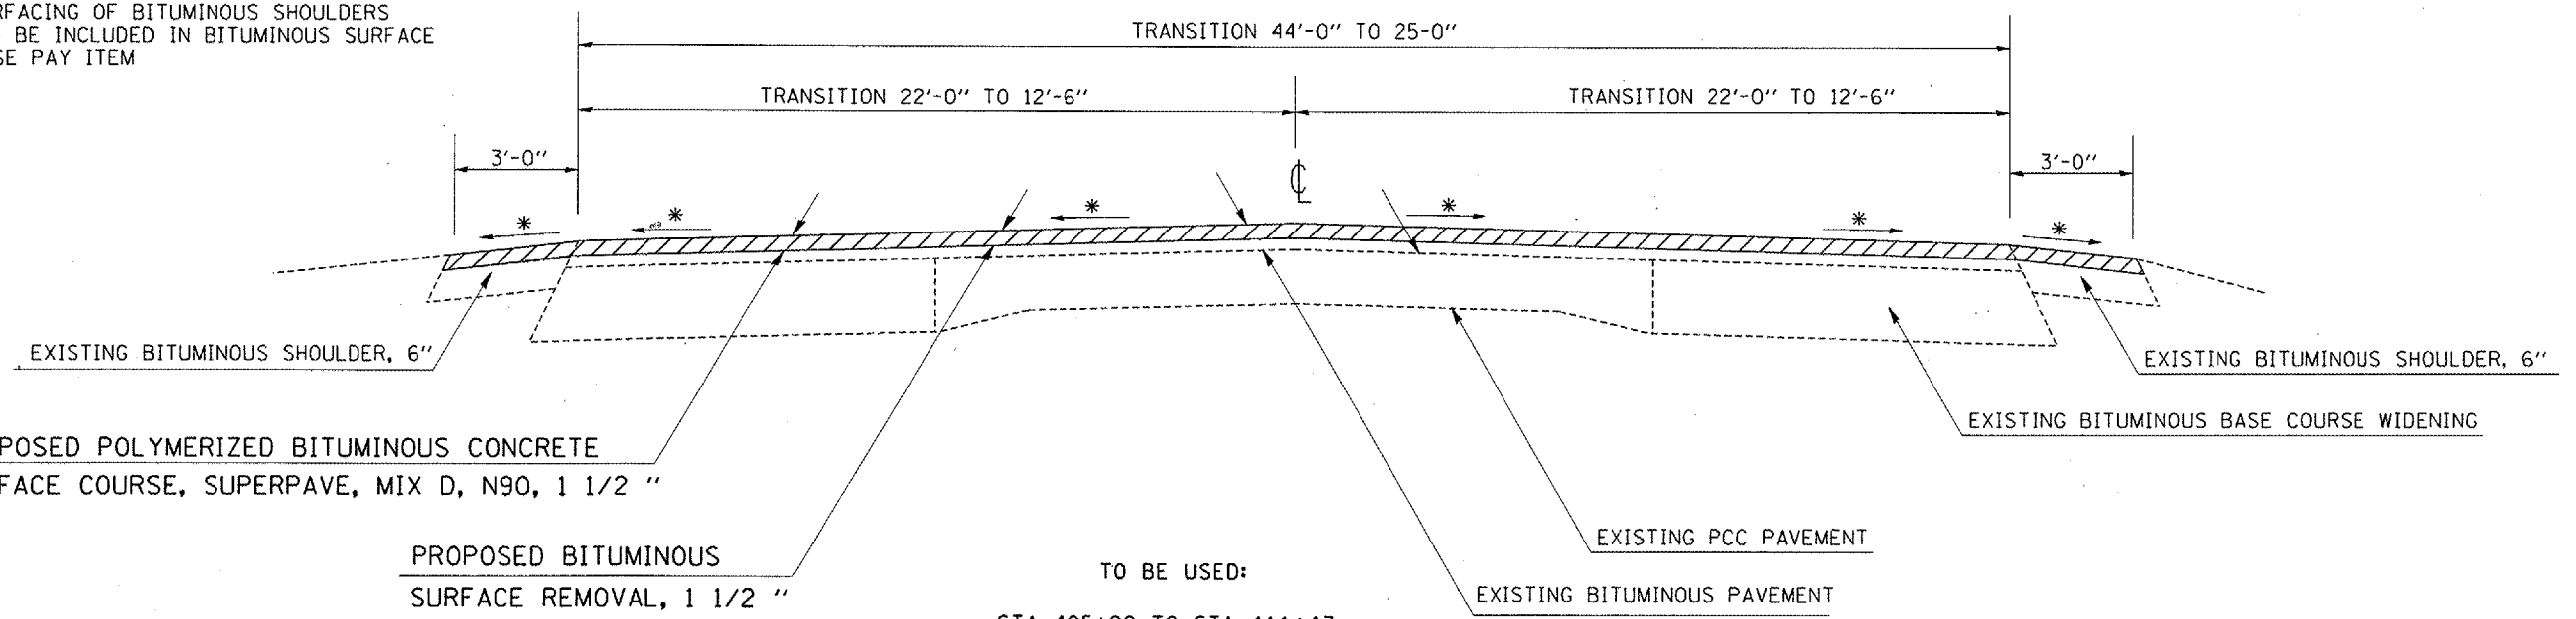

TO BE USED:
STA 405+00 TO STA 411+47

PLOT DATE = 5/11/2006
 FILE NAME = G:\Program Development\Studies and Plans\Upstairs Design\Projects\US 45 3P-Eldorado\Plans\Plans.dgn
 PLOT SCALE = 1/8" = 1'-0"
 USER NAME = schweizerkb