


F.A.P. RTE.	SECTION	COUNTY	TOTAL SHEETS	SHEET NO
332	(29, 29X) RS-2	GALLATIN/SALINE	15	7
STA.		TO STA.		
FED. ROAD DIST. NO.		ILLINOIS	FED. AID PROJECT	
CONTRACT NO. 98942				

## TYPICAL SECTION #5

FA 332 (US 45)

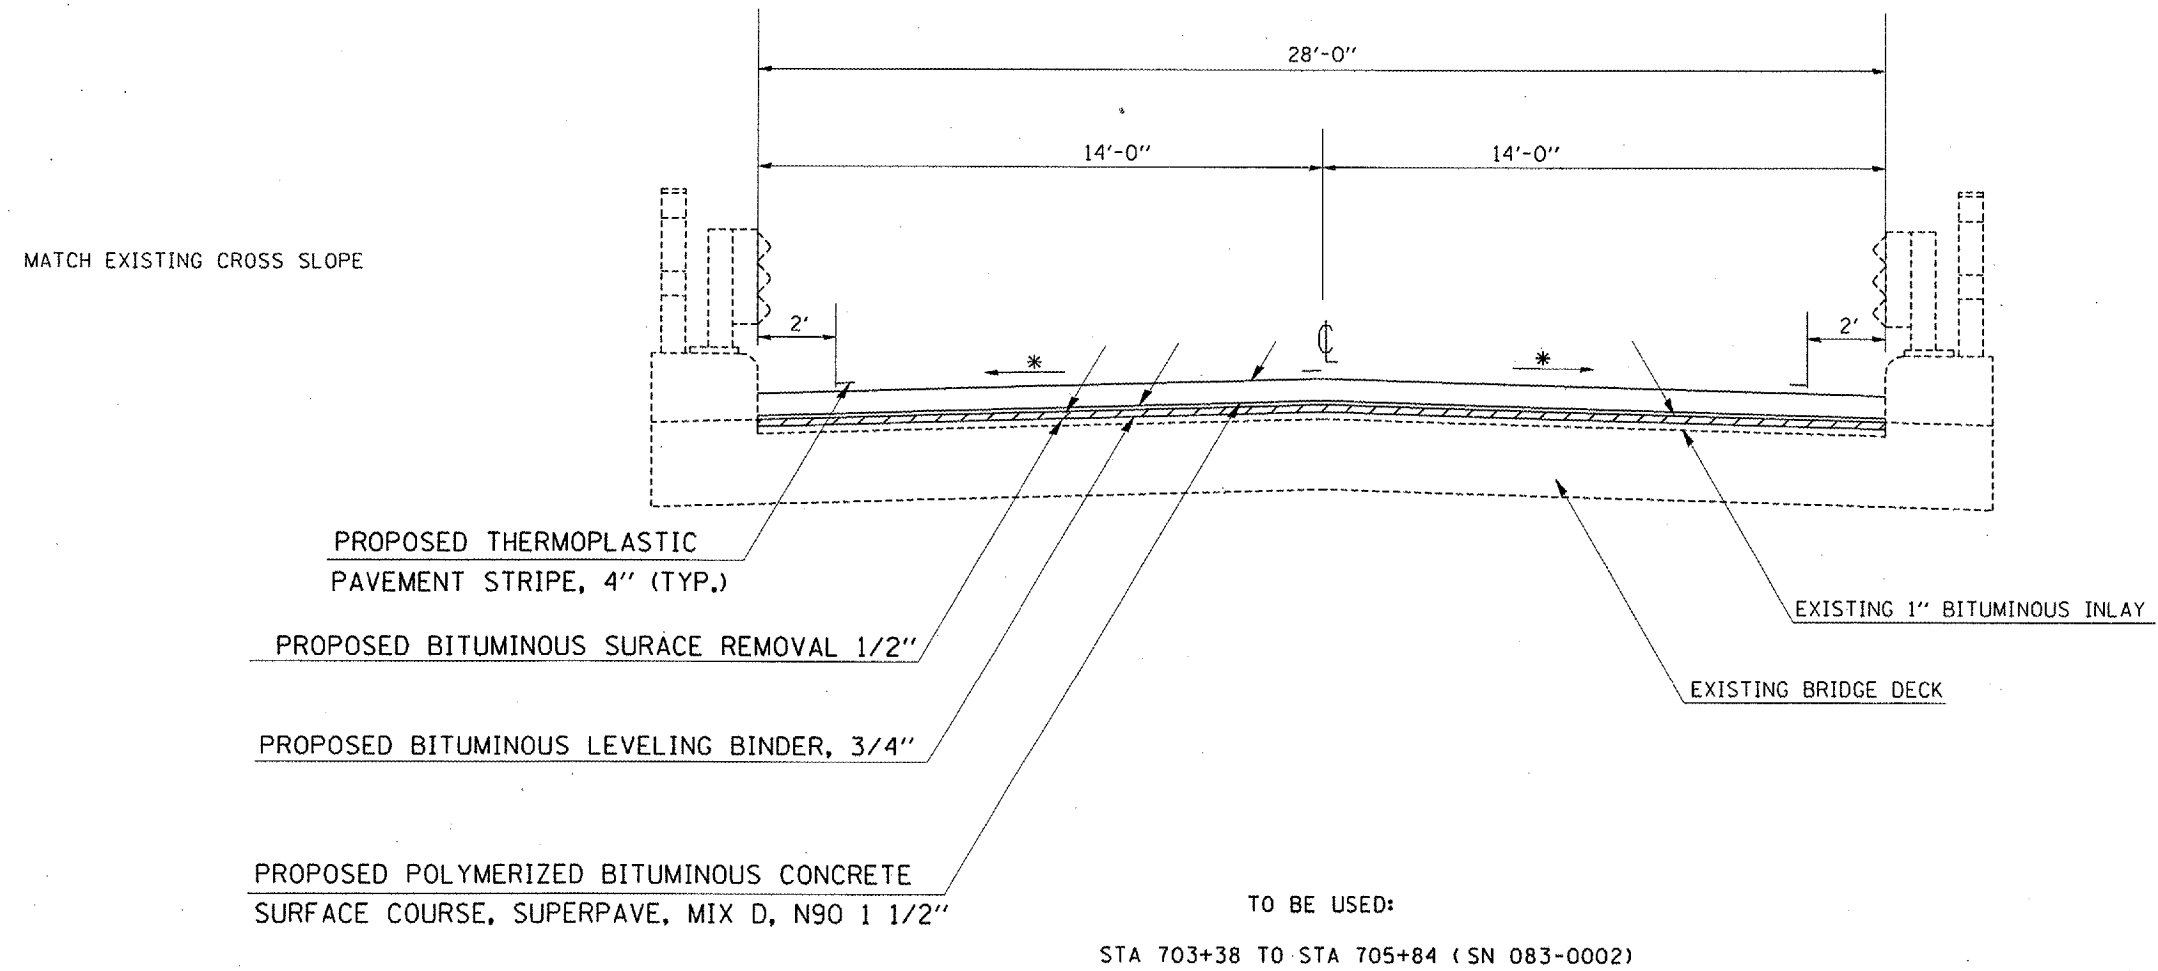

PLOT DATE = 3/24/2006  
 FILE NAME = D:\Program Development\Studies and Plans\Upstairs Design\Projects\US 45 3P-Eldorado\Plans\plans.dgn  
 PLOT SCALE = 1/8" = 1'-0"  
 USER NAME = schweizer-kb