
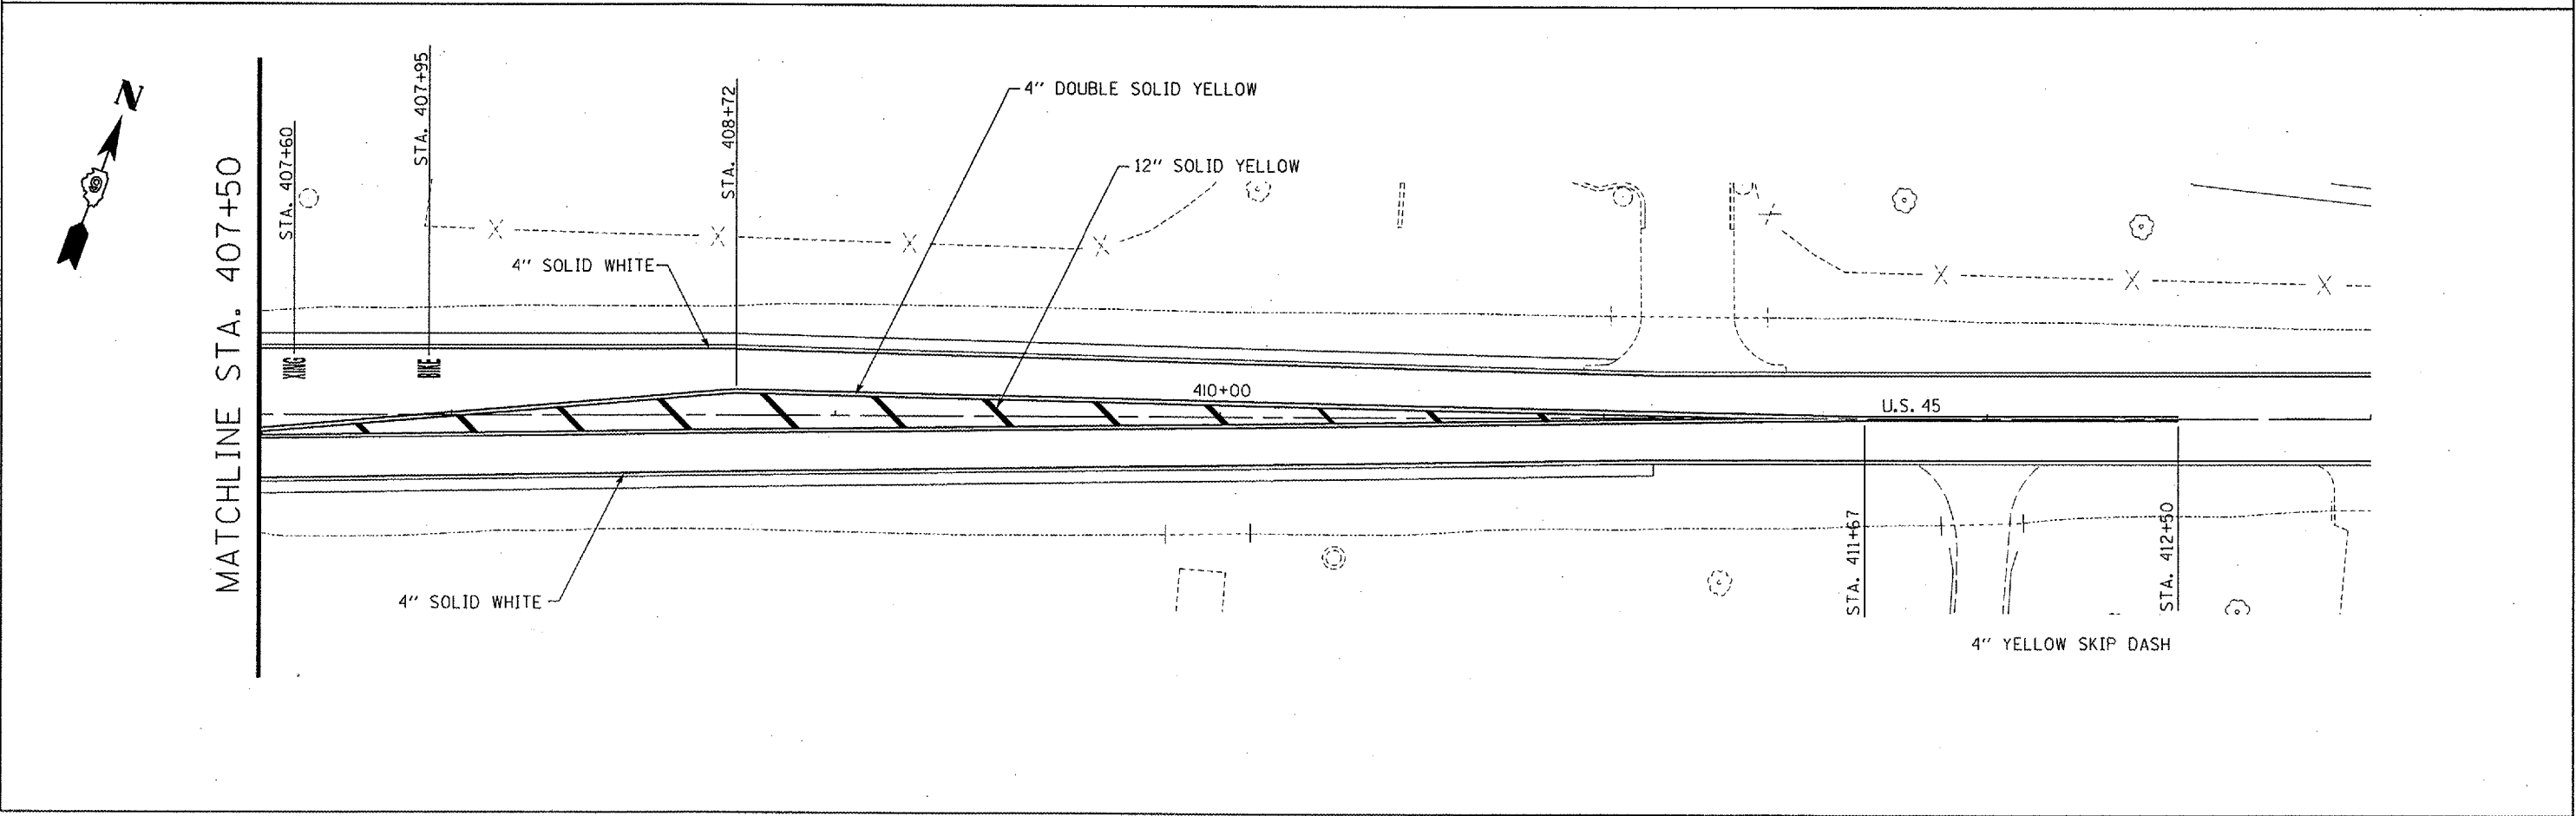


F.A. RTE.	SECTION	COUNTY	TOTAL SHEETS	SHEET NO.
332	(29, 29X) RS-2	GALLATIN/SALINE	15	12
STA. 401+50 TO STA. 407+50		ILLINOIS FED. AID PROJECT		

CONTRACT NO. 98942

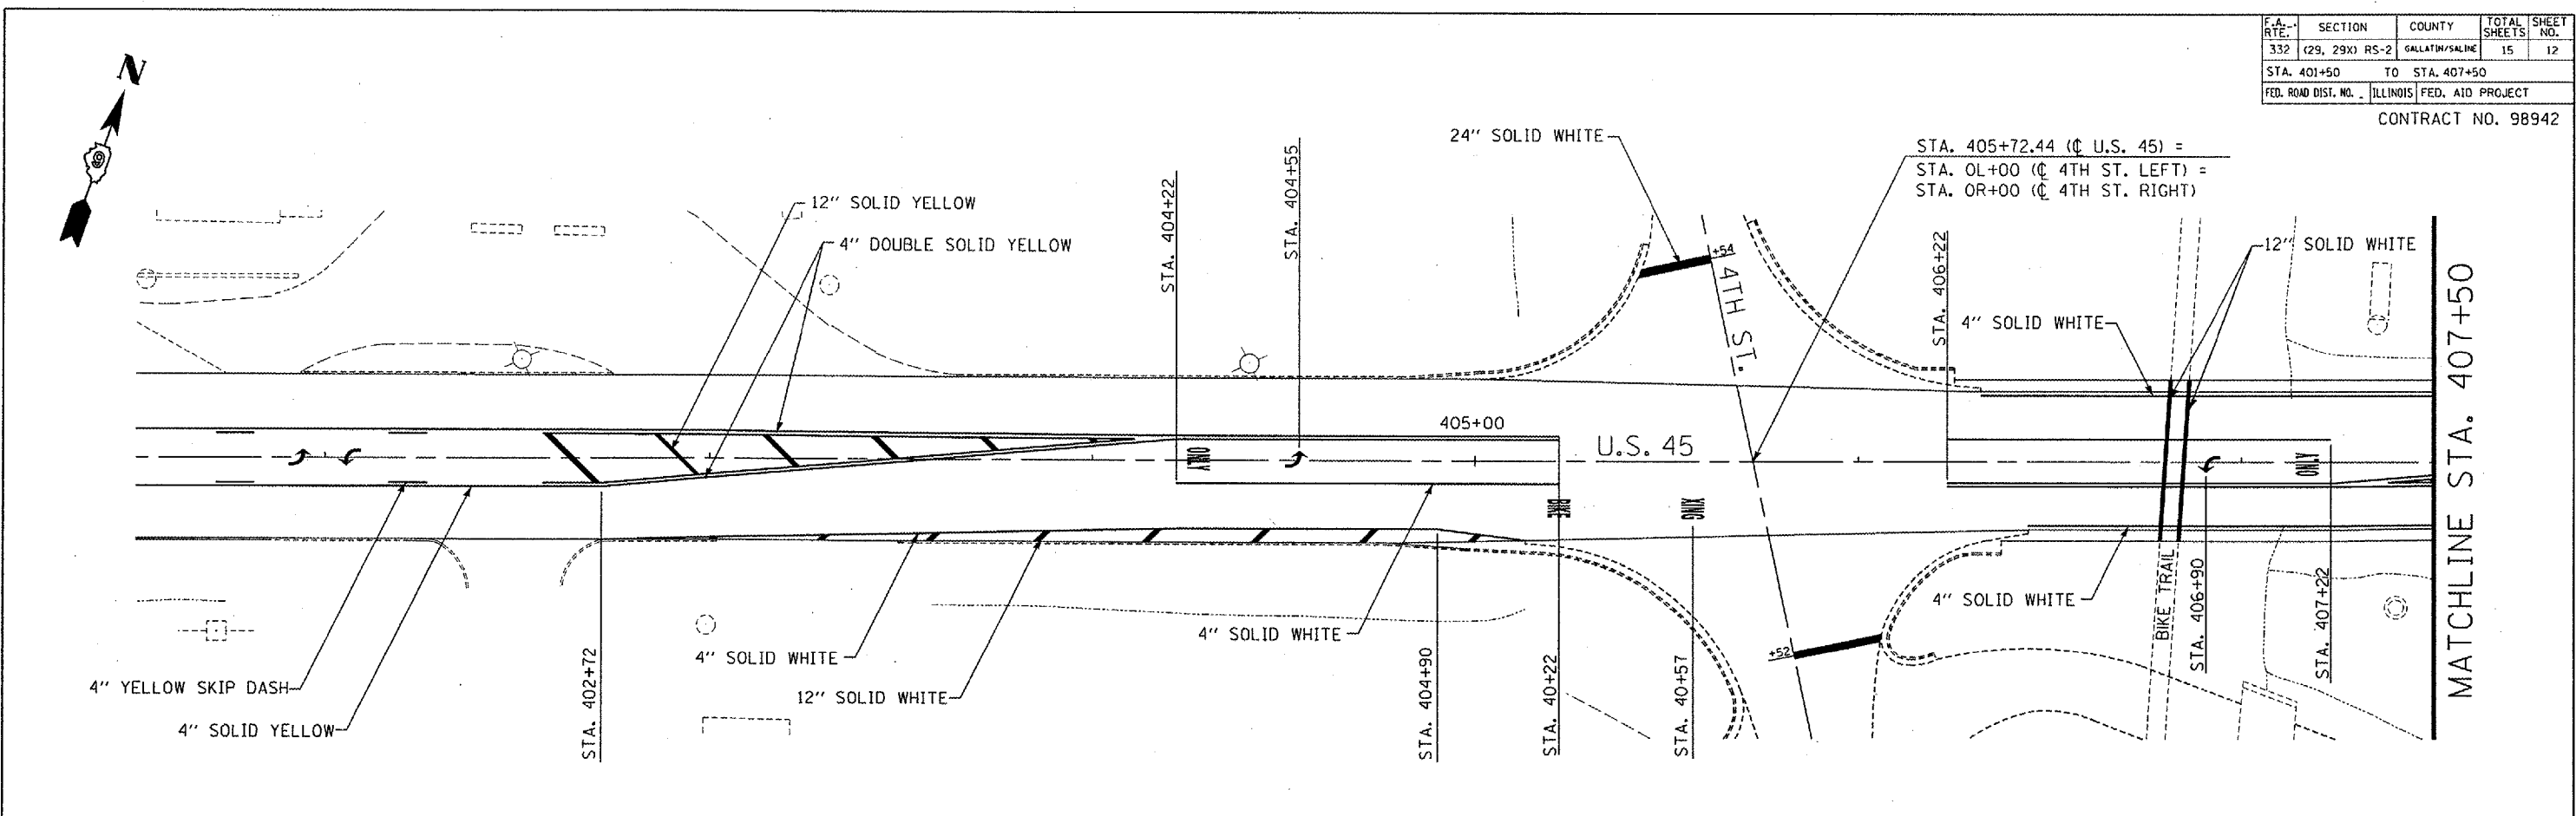

PLOT DATE = 3/24/2008  
 FILE NAME = D:\Program Development\Studies and Plans\Upstairs Design\Projects\US 45 3P-El Dorado\Plan\Plan.dgn  
 PLOT SCALE = 1/32" = 1' / 32"  
 USER NAME = schweizerch

**PAVEMENT MARKING DETAIL**