


F.A.P. RTE.	SECTION	COUNTY	TOTAL SHEETS	SHEET NO
332	(29, 29X) RS-2	GALLATIN/SALINE	15	13
STA.		TO STA.		
FED. ROAD DIST. NO. _		ILLINOIS	FED. AID PROJECT	

CONTRACT NO. 98942

BUTT JOINT DETAIL

FAP 332 (US 45)
VARIOUS LOCATIONS

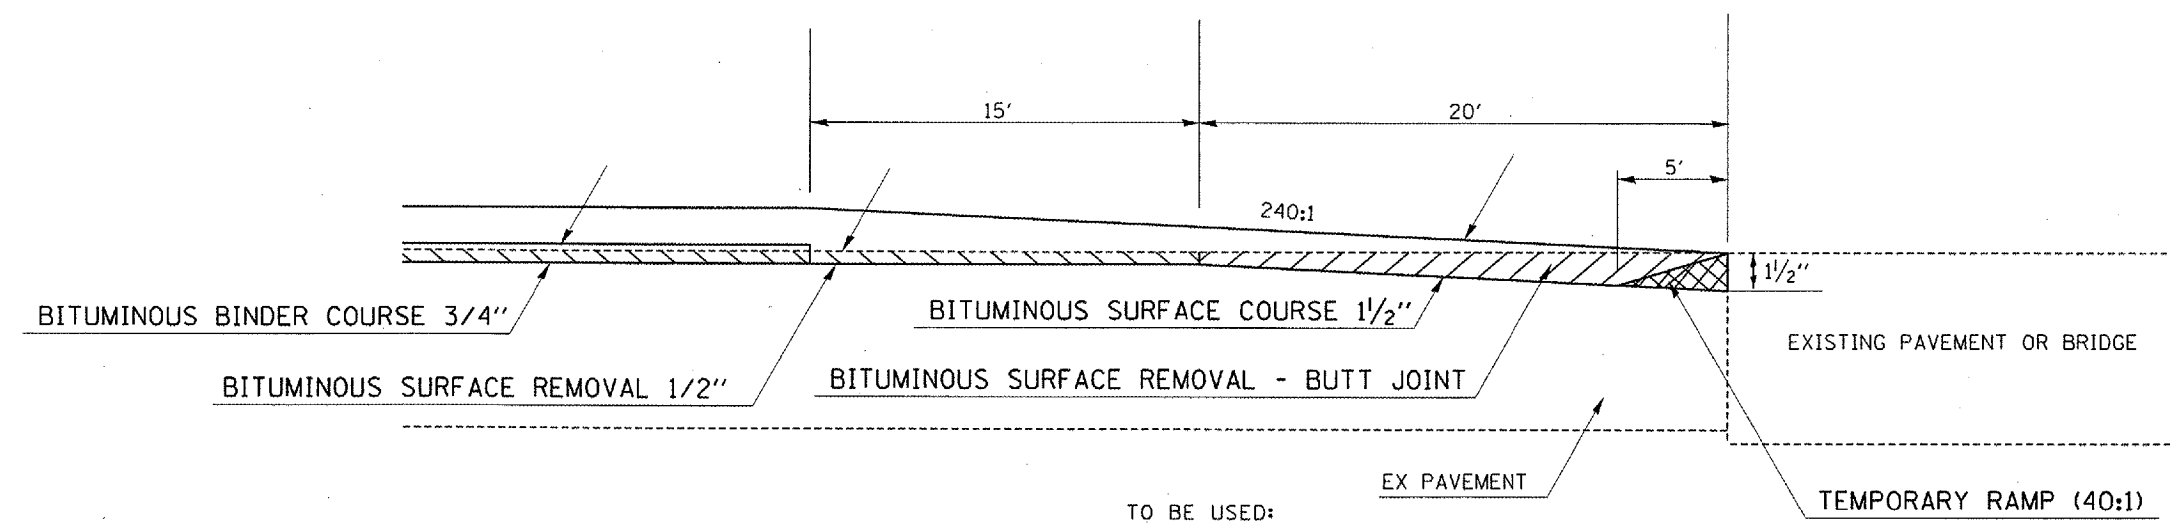


TO BE USED:

- STA 598+04 TO STA 598+39 (PAVING OMISSION)
- STA 676+84 TO STA 677+19
- STA 719+77 TO STA 720+12 (BRIDGE OMISSION)
- STA 722+34 TO STA 722+69 (SN 083-0001)
- STA 825+82 TO STA 826+17 (END OF JOB)

PAVEMENT TRANSITION DETAIL

FAP 332 (US 45)

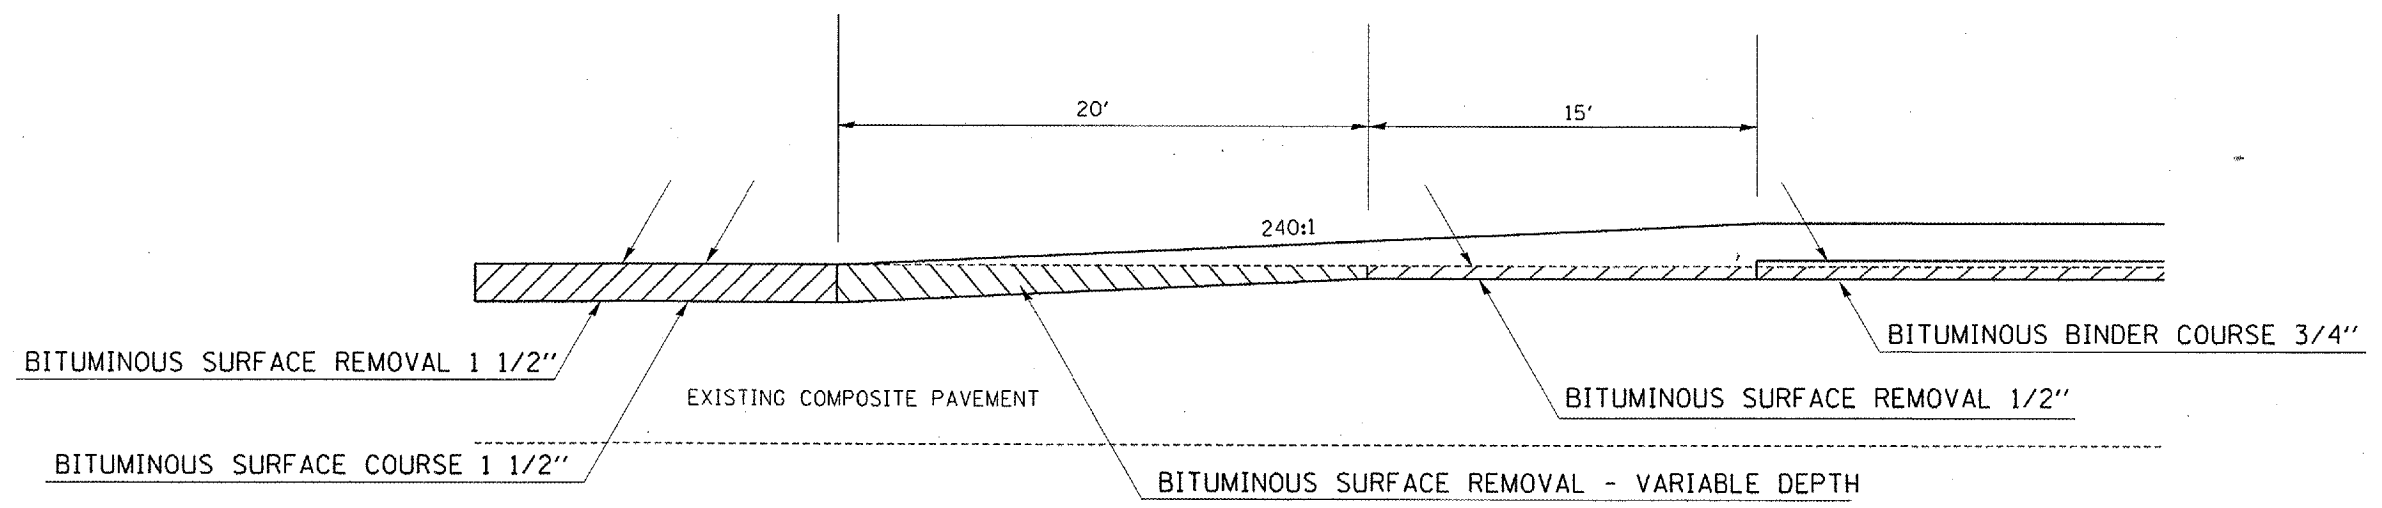

TO BE USED:

- STA 411+47 TO STA 411+82

PLOT DATE = 3/24/2006
 FILE NAME = D:\Program Development\Studies and Plans\Upstairs Design\Projects\US_45_3P-Eldorado\Plans\plans.dgn
 PLOT SCALE = 108.4337 / IN.
 USER NAME = schweizerkb