
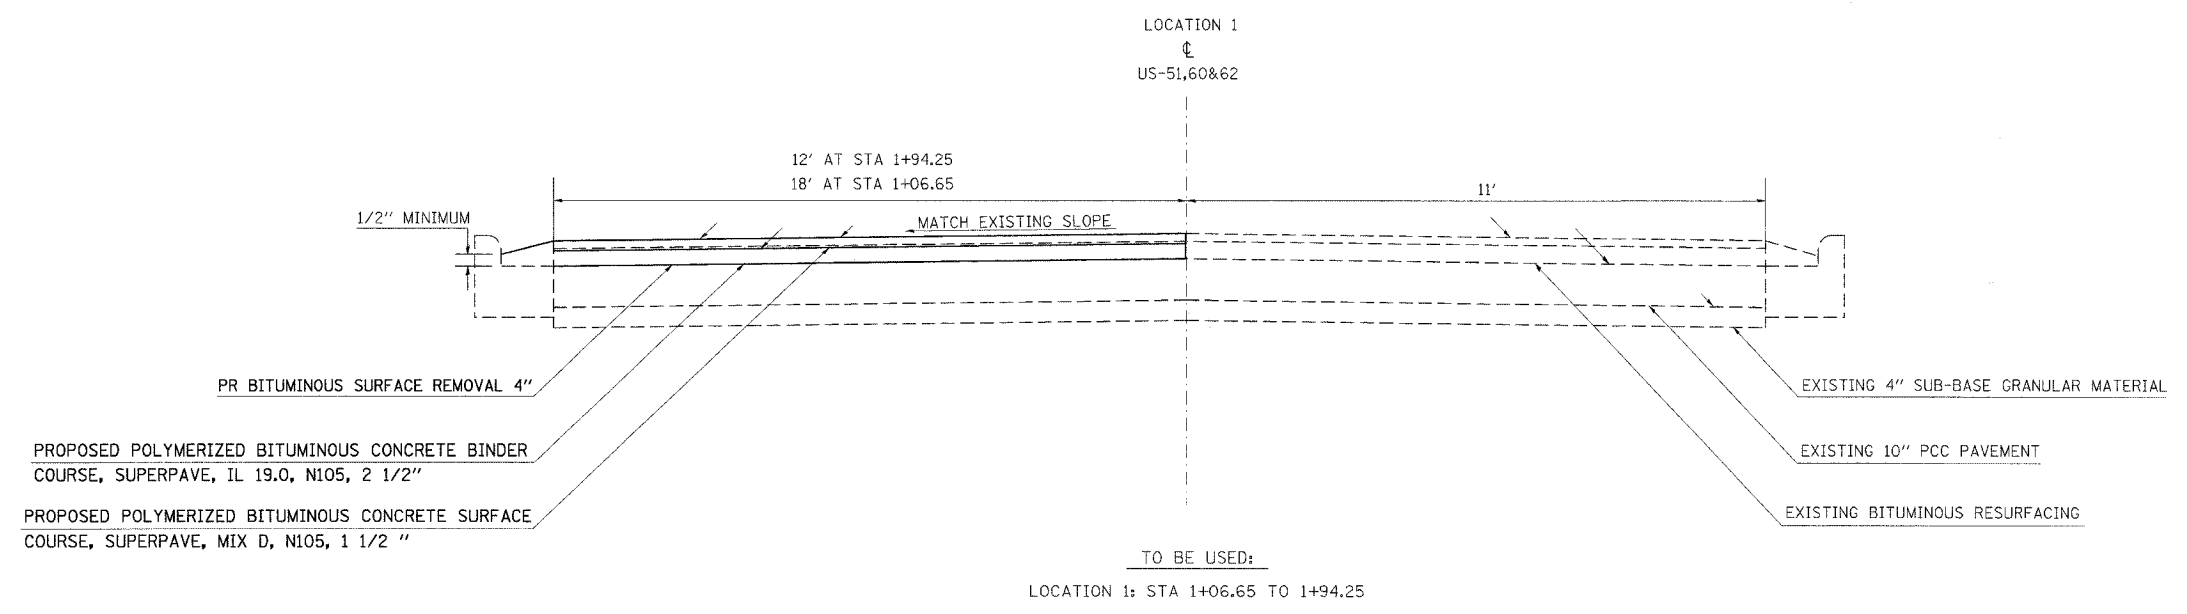


F.A.U. RTE.	SECTION	COUNTY	TOTAL SHEETS	SHEET NO.
*	**	ALEX./SALINE	12	4
STA.		TO STA.		
FED. ROAD DIST. NO.		ILLINOIS		
CONTRACT NO 98983				
*VARIOUS				
** D-9 CONT. MAINT. FY 07-06				

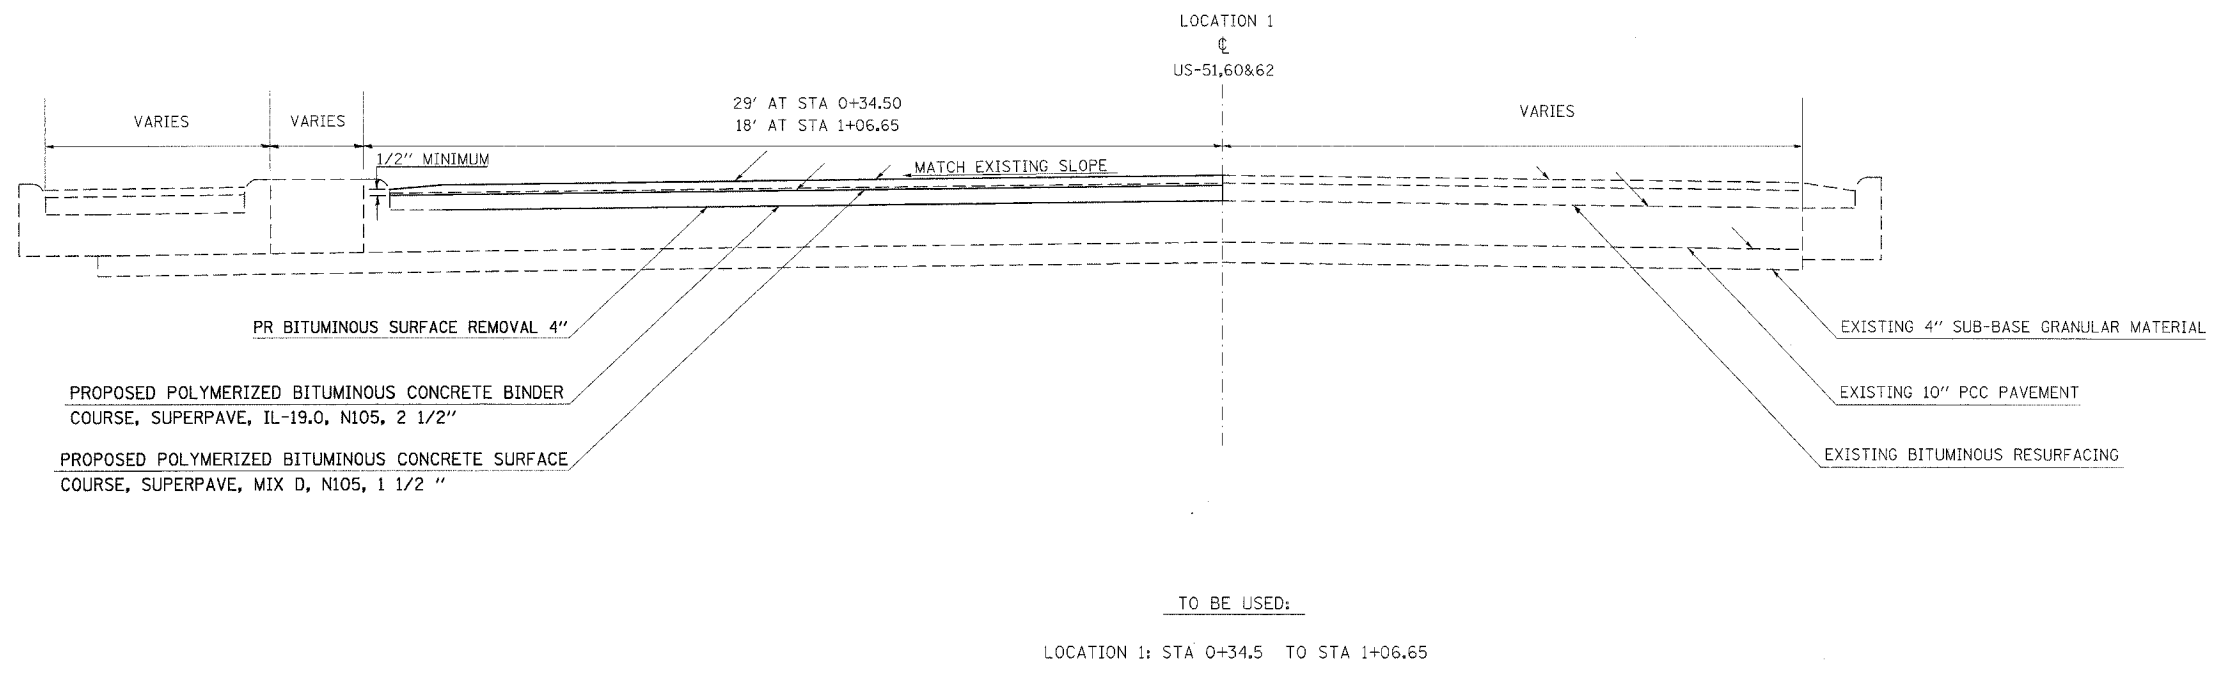

5/19/2006
 C:\Users\jgerna\Documents\98983\98983.dwg
 5/19/2006 / JN
 p0001