


F.A.P. RTE.	SECTION	COUNTY	TOTAL SHEETS	SHEET NO.
*	**	ALEX./SALINE	12	5
STA.		TO STA.		
FED. ROAD DIST. NO. 7		ILLINOIS		

CONTRACT NO 98983  
 \*VARIOUS  
 \*\* D-9 CONT. MAINT. FY 07-06

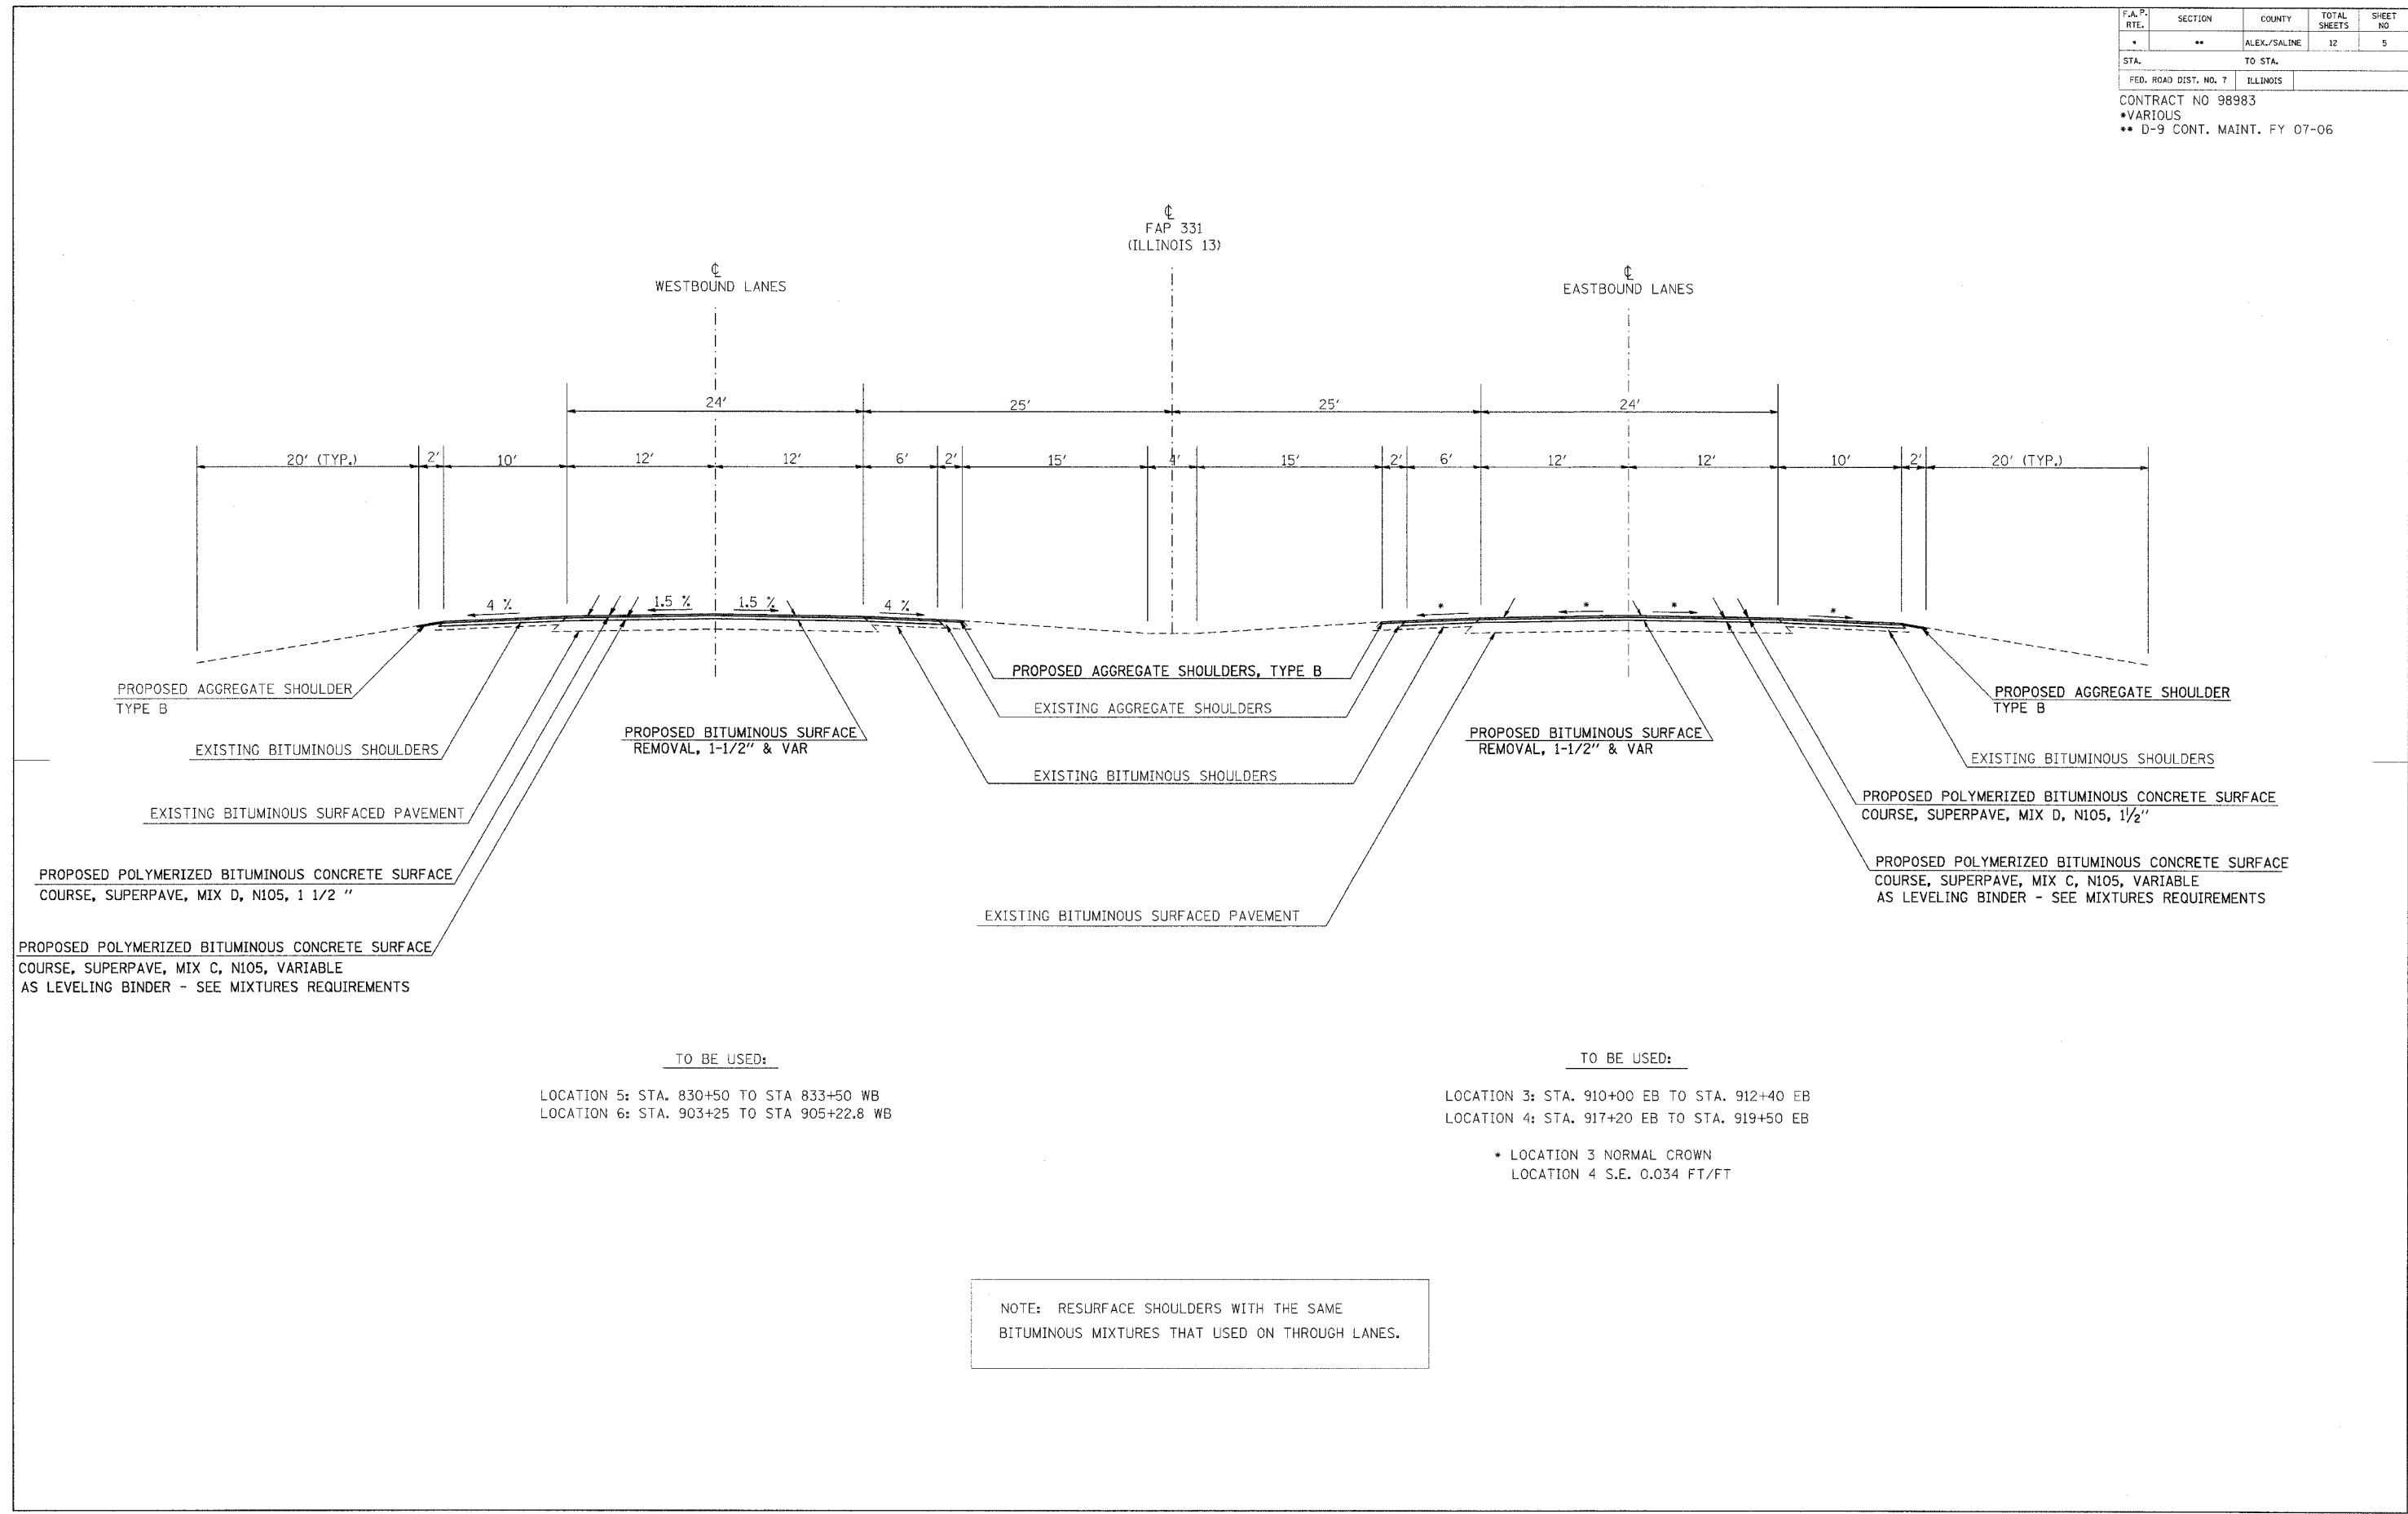

6/22/2006  
 c:\projects\98983\98983.dgn  
 08:00:00 / JN  
 Page 3