


CONTRACT NO.				
F.A. RTE.	SECTION	COUNTY	TOTAL SHEETS	SHEET NO.
*	**	ALEX/SALINE	12	7
STA.		TO STA.		
FED. ROAD DIST. NO.		ILLINOIS FED. AID PROJECT		

CONTRACT NO 98983
 *VARIOUS
 ** D-9 CONT. MAINT. FY 07-06

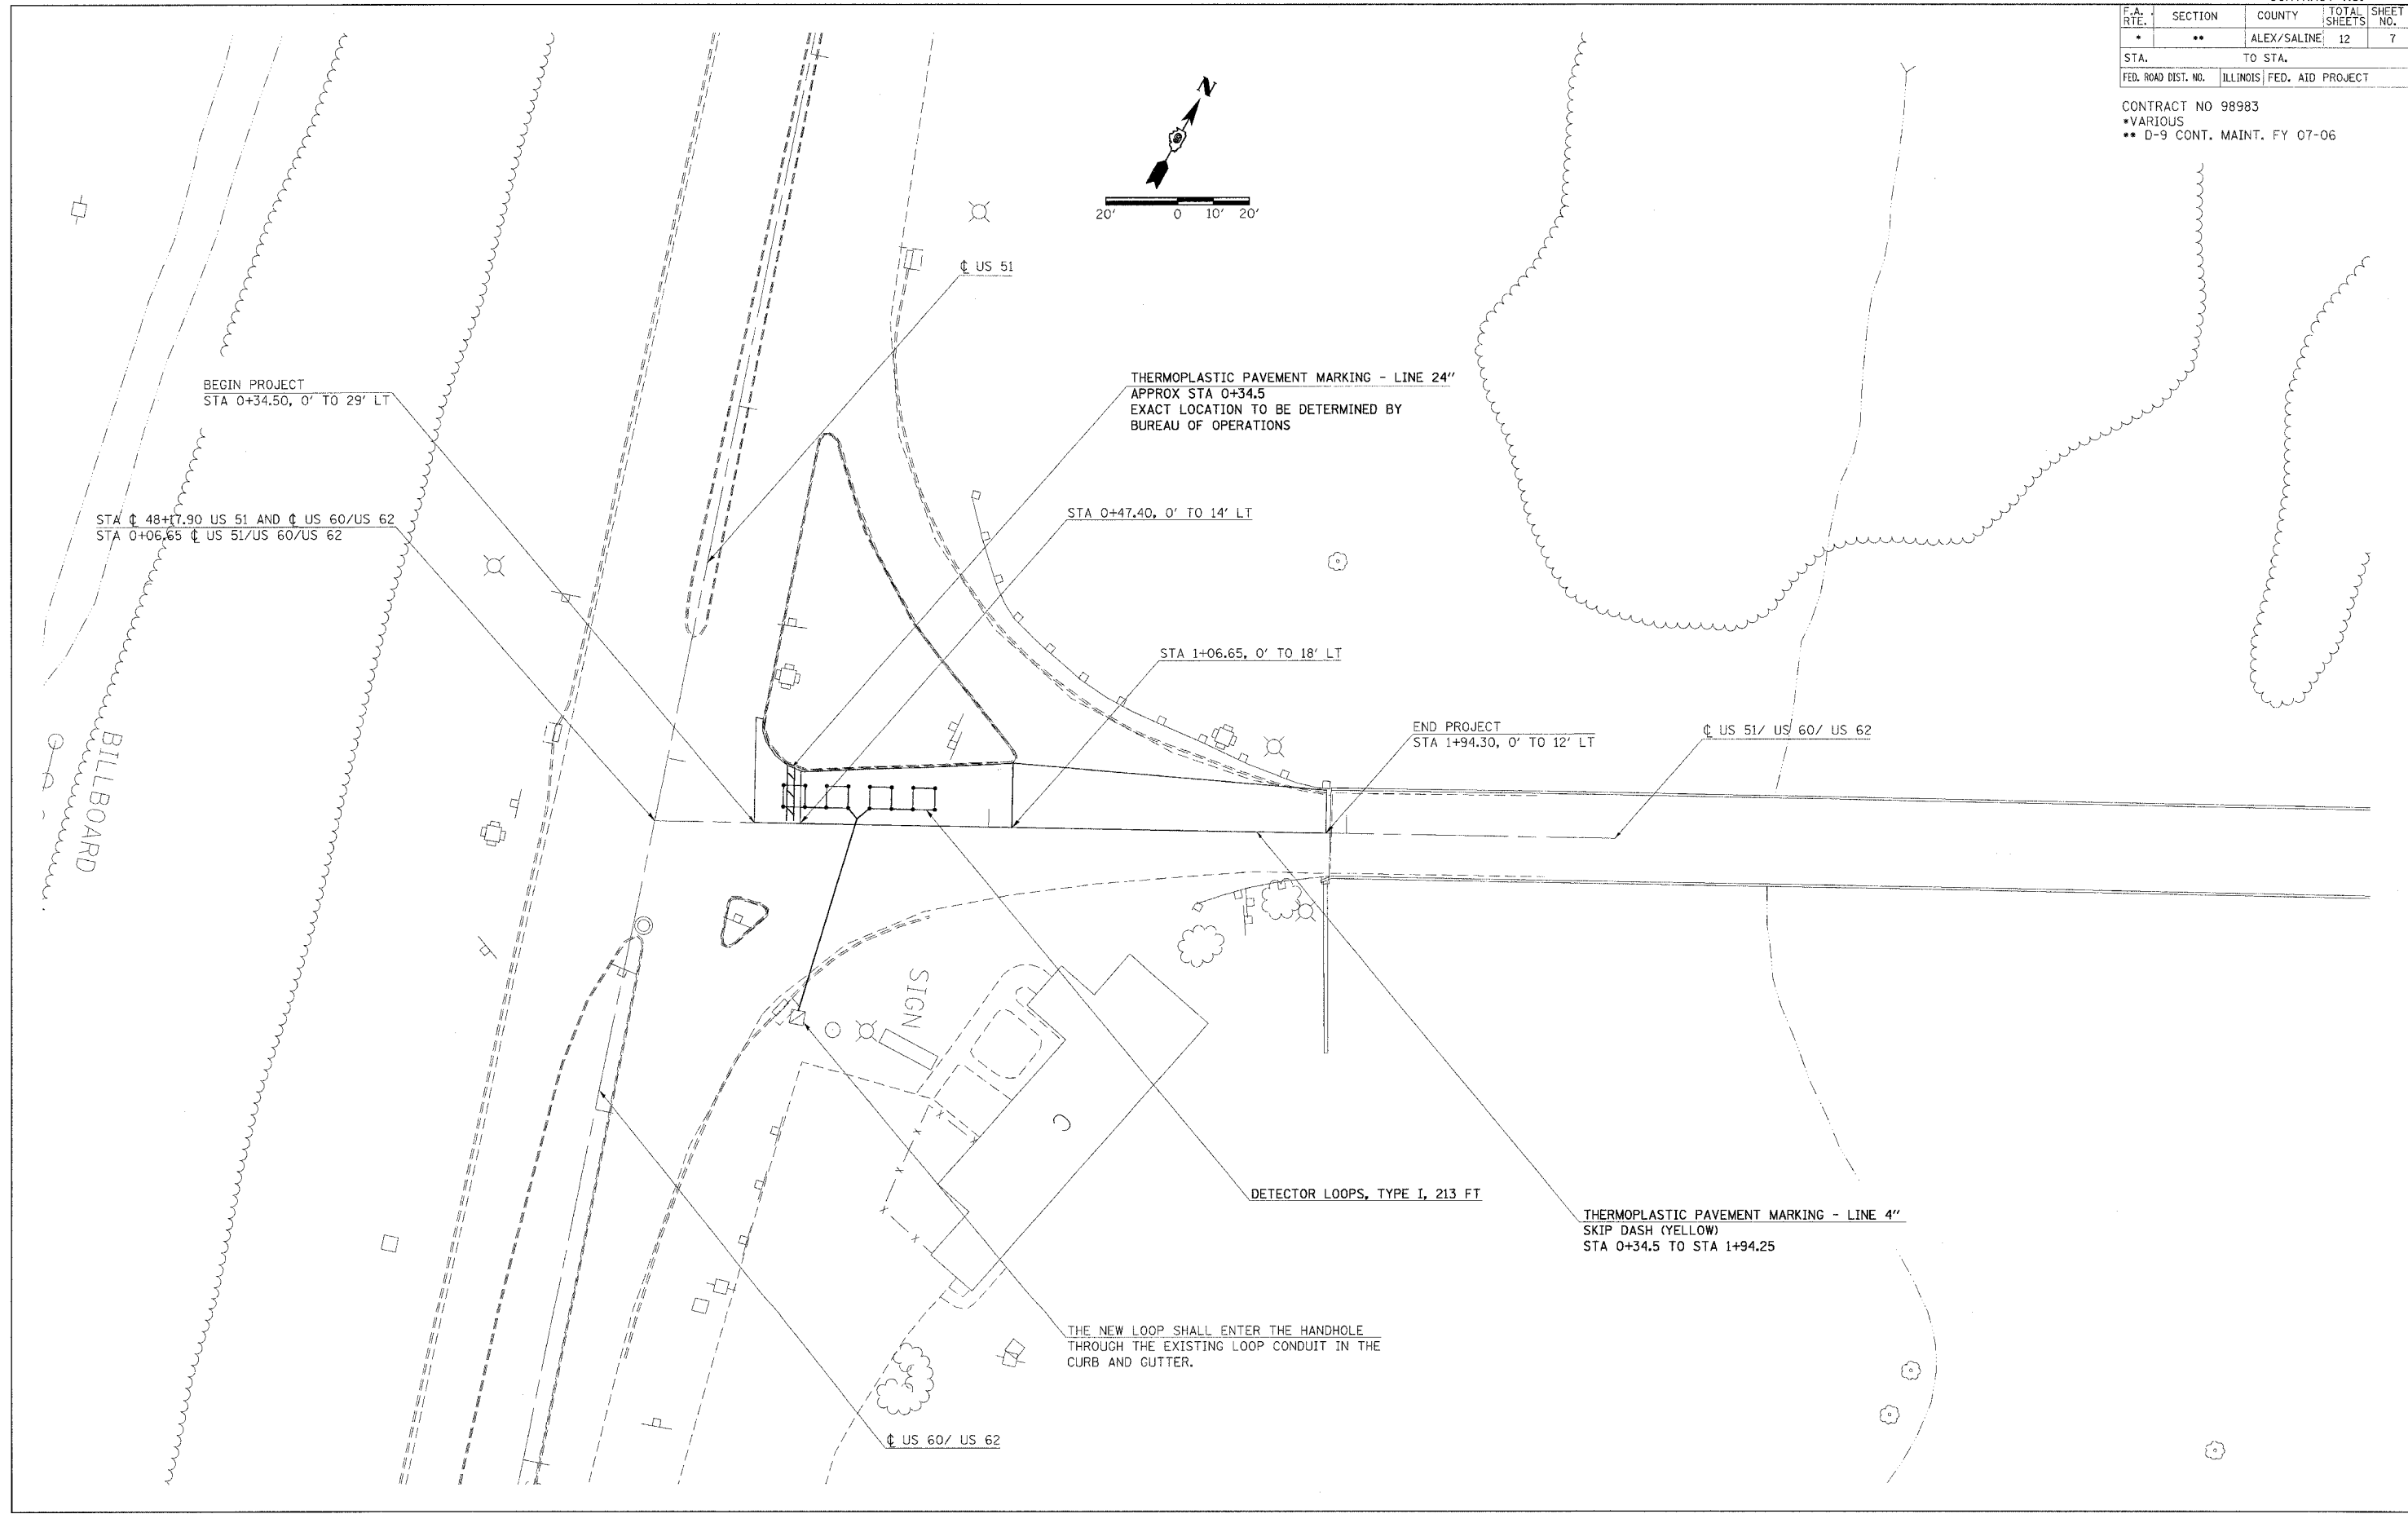

PLOT DATE = 5/22/2006
 FILE NAME = c:\pwworkspace\99002065\99002065.dgn
 PLOT SCALE = 28.3068 / IN.
 USER NAME = jason