


LOCATIONS 6 - 0.78 MILES WEST OF LOVER'S LANE ROAD

CONTRACT NO.				
F.A. RTE.	SECTION	COUNTY	TOTAL SHEETS	SHEET NO.
•	**	ALEX/SALINE	12	10
STA.		TO STA.		
FED. ROAD DIST. NO.		ILLINOIS	FED. AID PROJECT	
CONTRACT NO 98983				
•VARIOUS •• D-9 CONT. MAINT. FY 07-06				

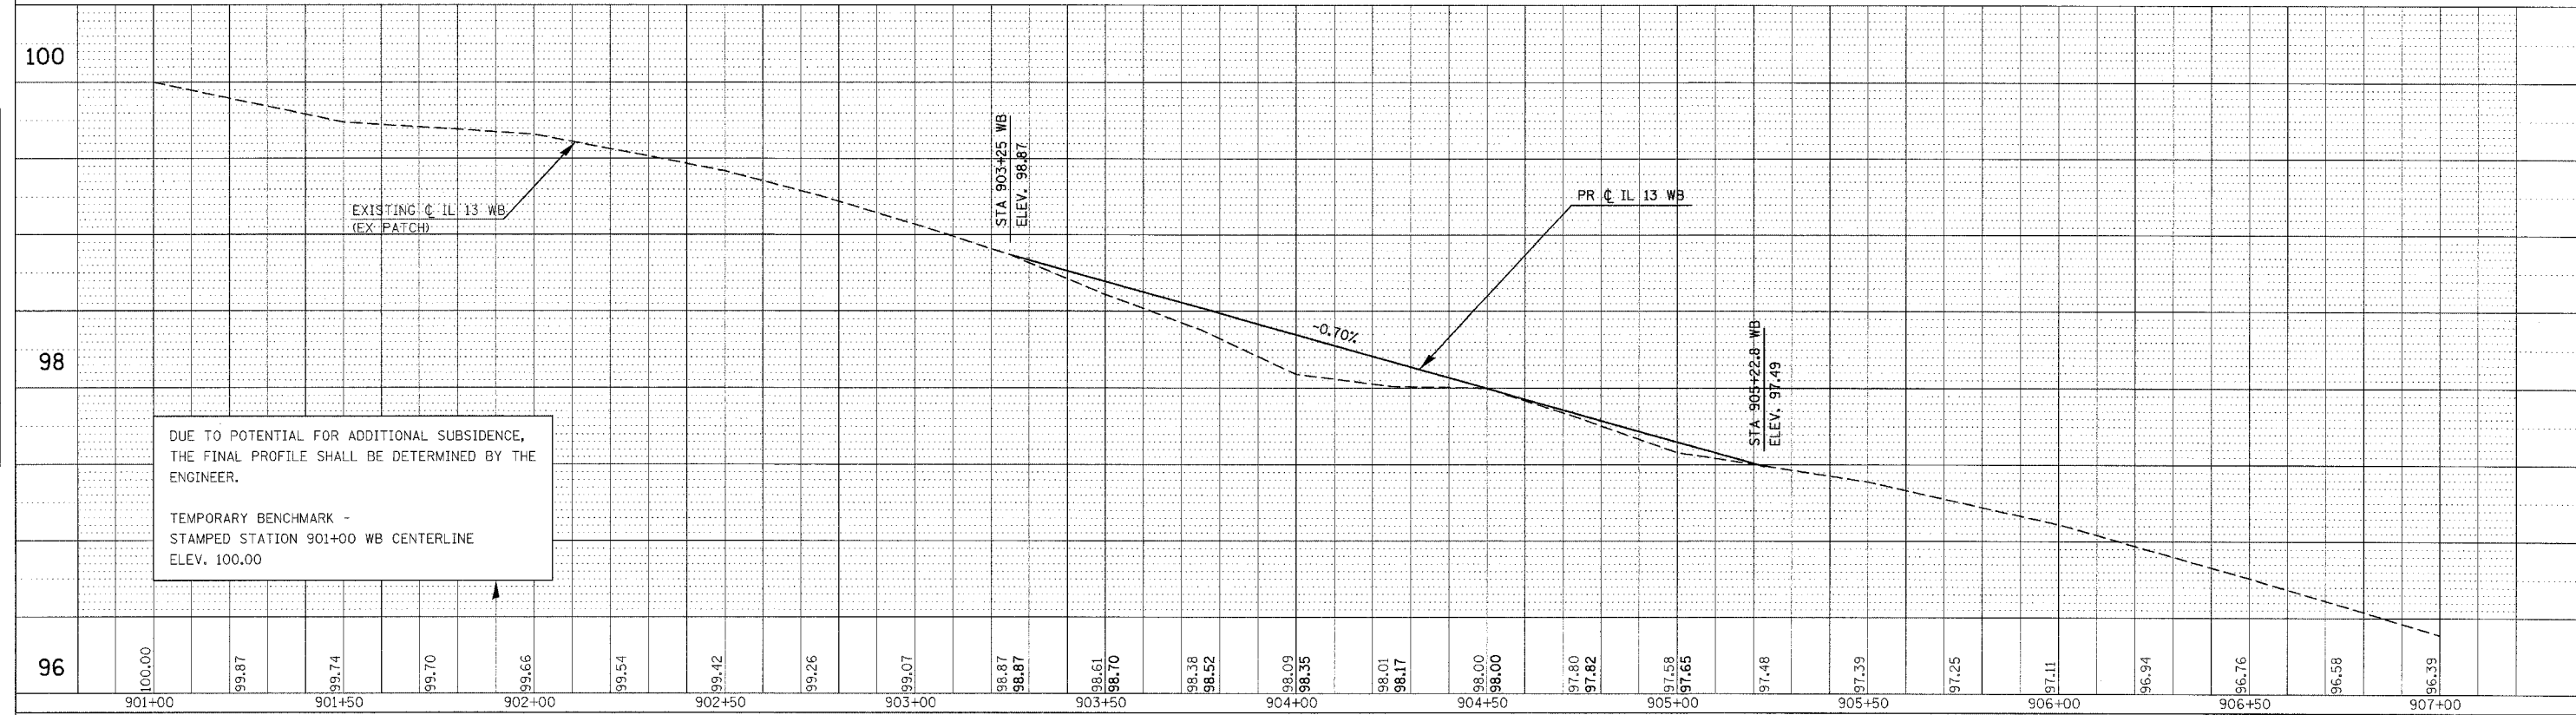

PLAN	DATE
SURVEYED BY ALIGNED CHECKED NOTE BOOK NO. PLOTTED FILE NAME	DATE BY

PROFILE	DATE
SURVEYED BY GRADES CHECKED NOTE BOOK NO. PLOTTED FILE NAME	DATE BY

PLOT DATE = 5/22/2006
 FILE NAME = c:\prow\meta\07062206\07062206.dgn
 USER NAME = parral