




DIXON MUNICIPAL AIRPORT  
 CHARLES R. WALGREEN FIELD

CONSTRUCT REPLACEMENT  
 AIRFIELD ELECTRICAL VAULT

AIP PROJECT NO. 3-17-0036-B8  
 DA PROJECT NO. C73-3548

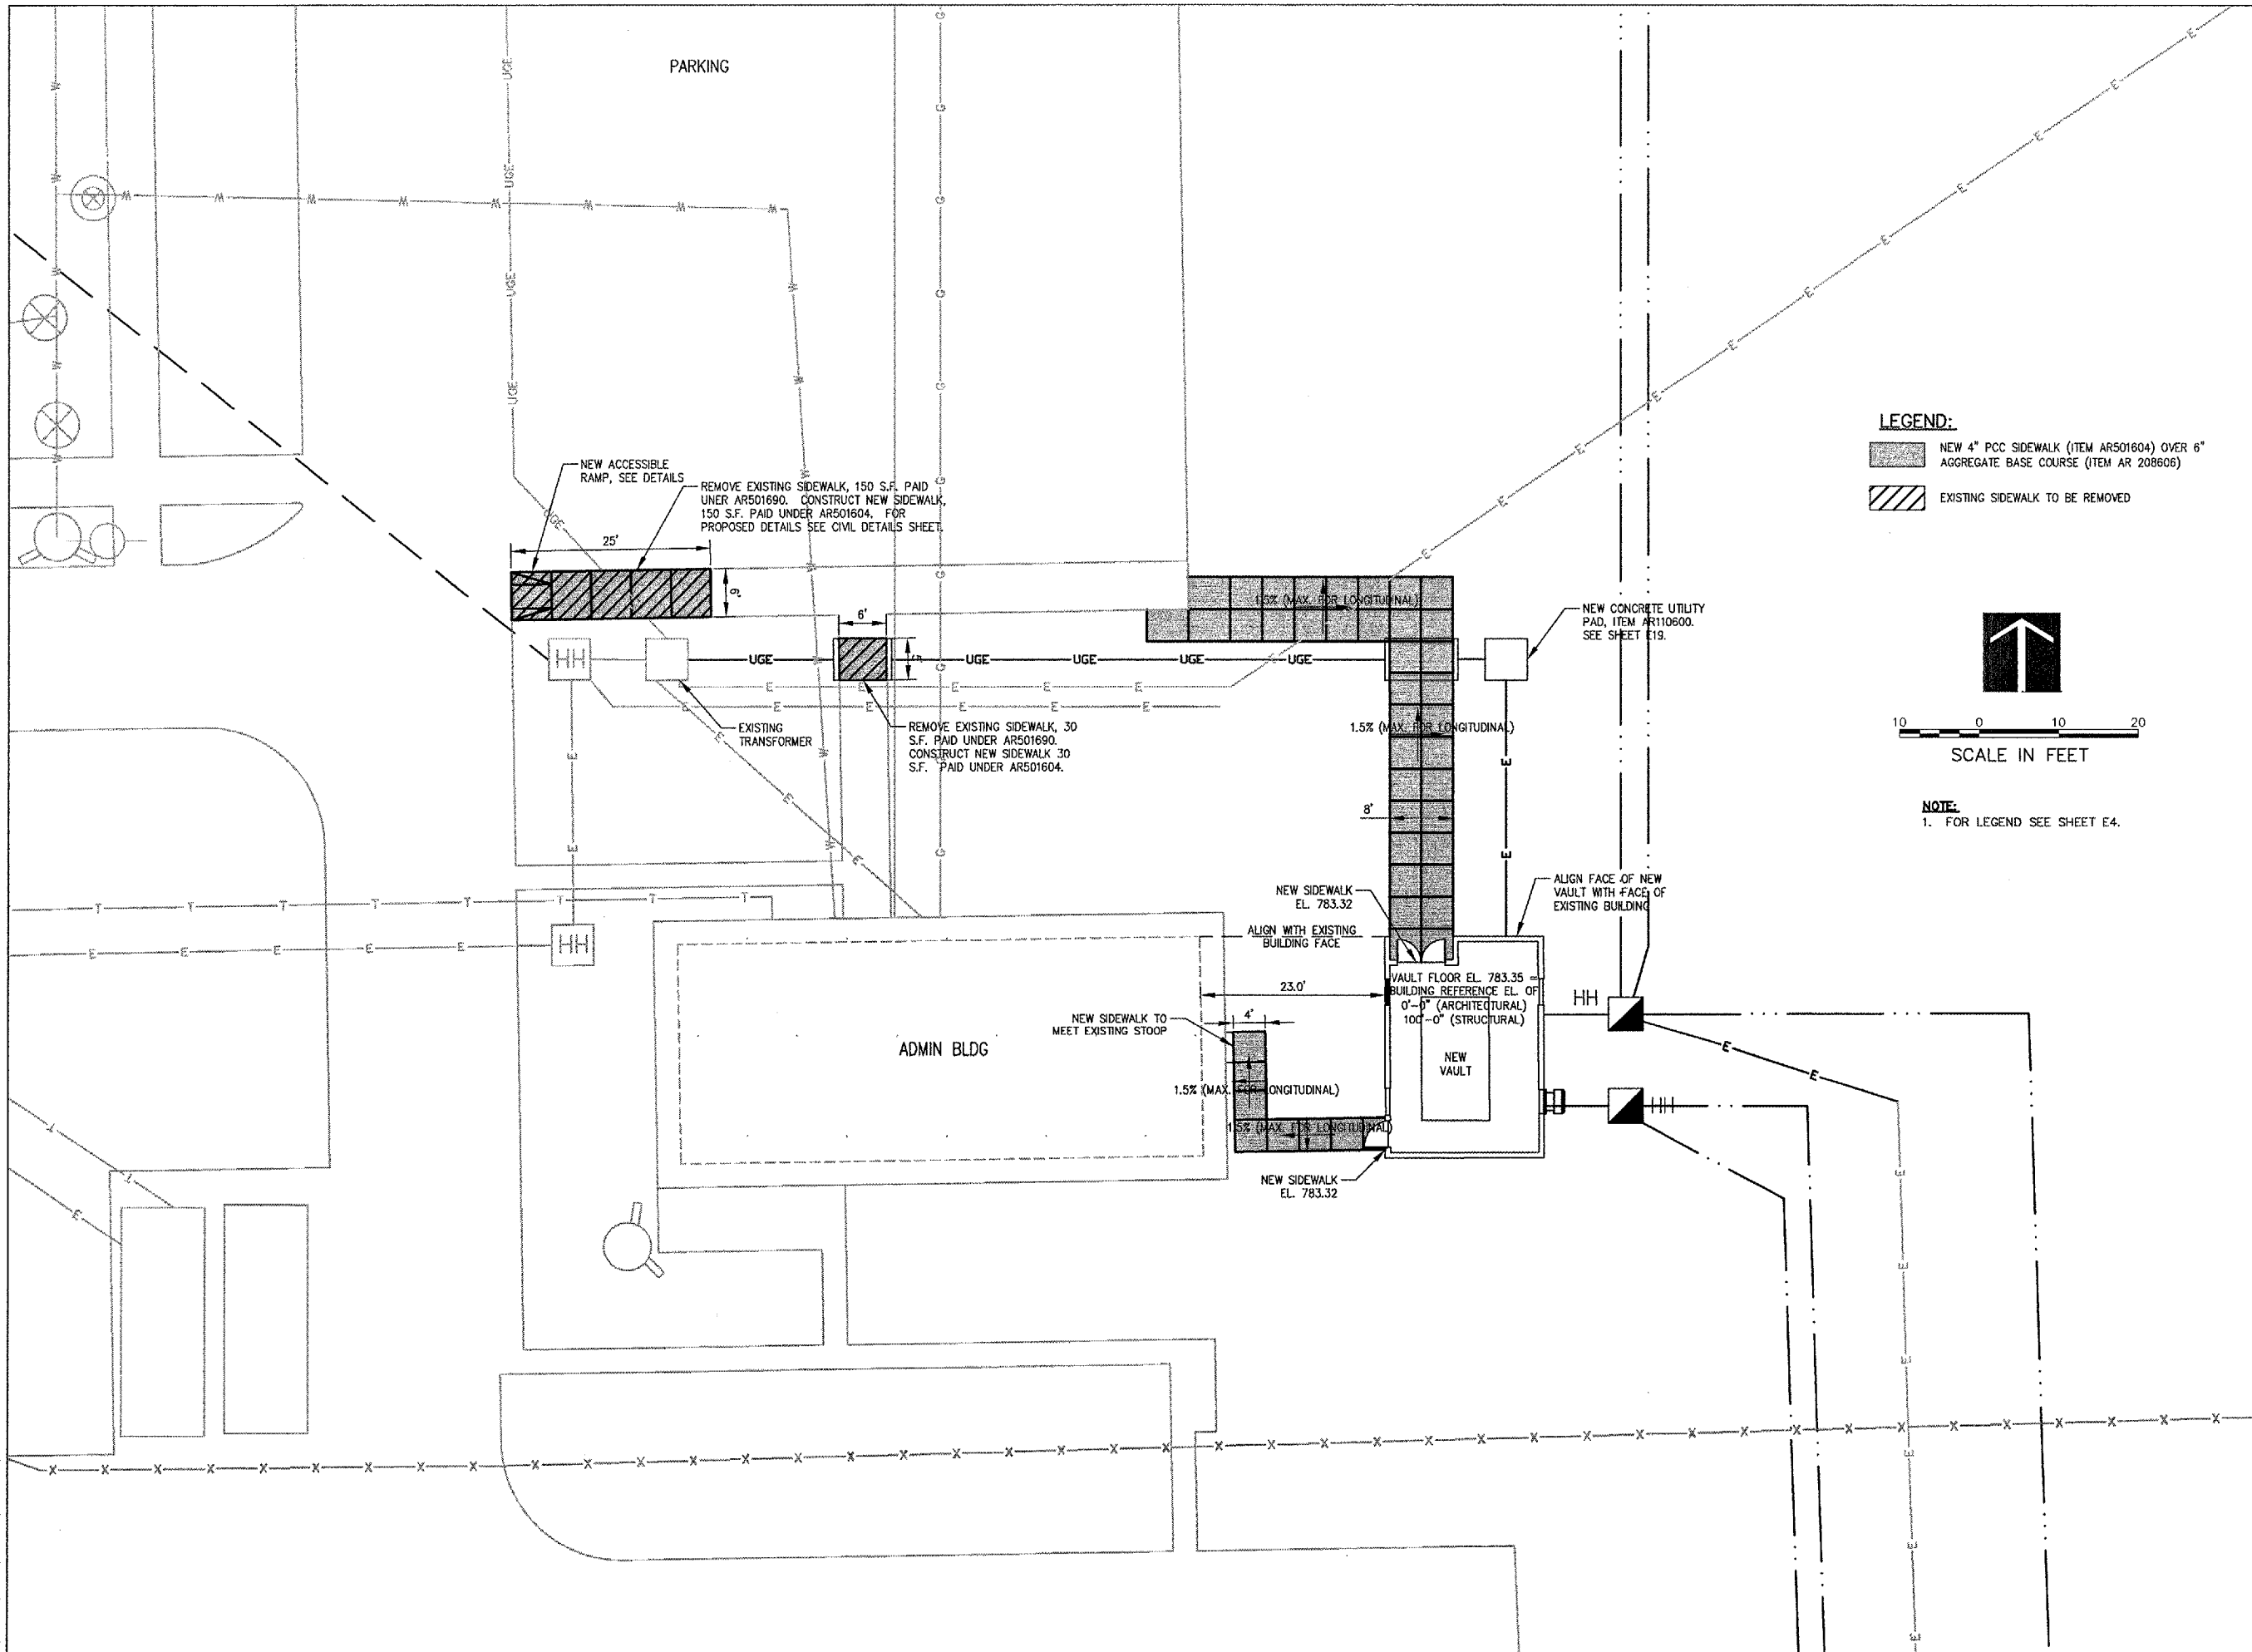

**LEGEND:**

NEW 4" PCC SIDEWALK (ITEM AR501604) OVER 6" AGGREGATE BASE COURSE (ITEM AR 208606)

EXISTING SIDEWALK TO BE REMOVED

SCALE IN FEET

**NOTE:**  
 1. FOR LEGEND SEE SHEET E4.

No.	Drawing Issue Description	Date	By

Date  
 JUNE 23, 2006  
 Sheet Title

**SITE IMPROVEMENT PLAN**

843-05C8010

Project Number	
LDH	06/20/06
Layout By	Date
LDH	06/20/06
Designed By	Date
RMH	06/23/06
Reviewed By	Date
Drawn By	

**C1**

I:\05\06\06\00843\05C8010\DRAWINGS\05-SITE IMPROVEMENT PLAN.DWG JUN 23, 2006 2:22PM LDH