

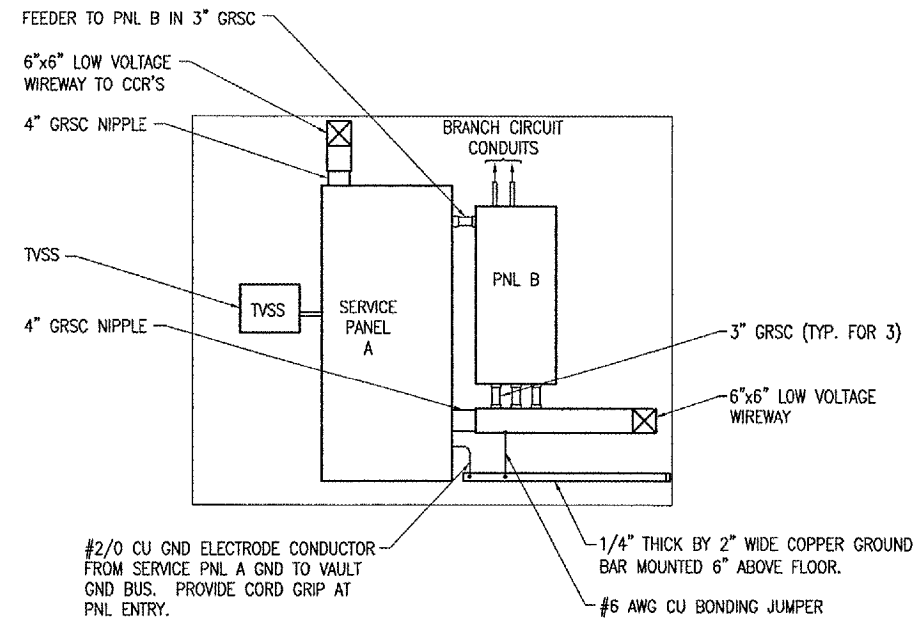
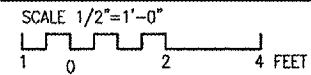



CCR ELEVATION

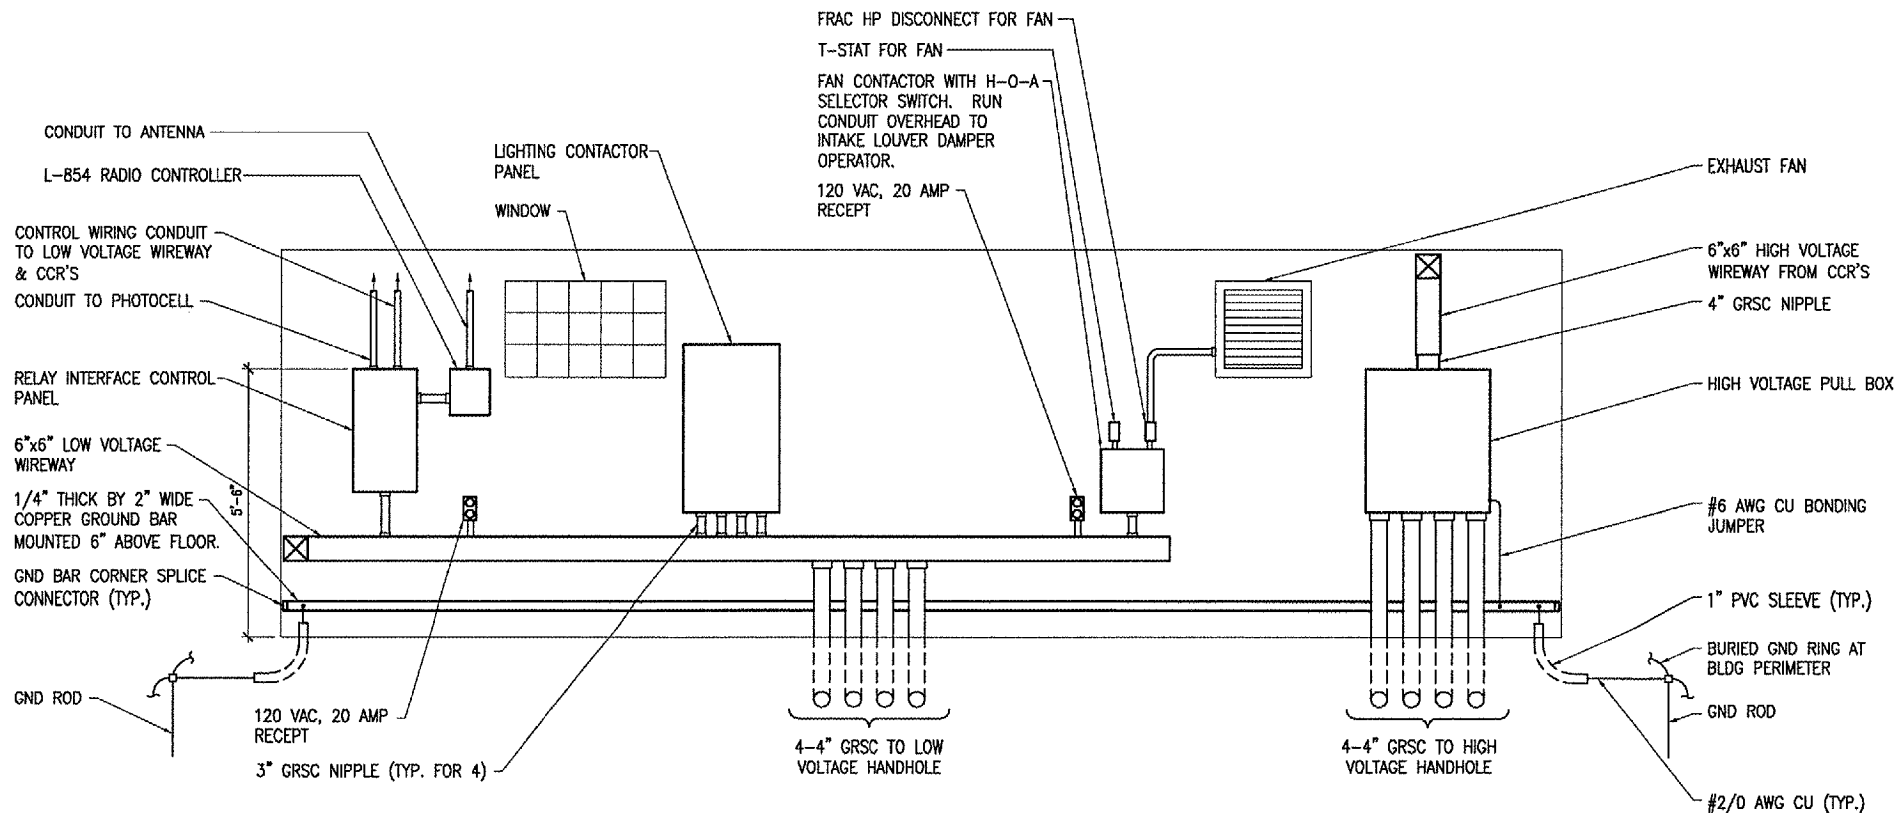

VAULT NORTH WALL ELEVATION

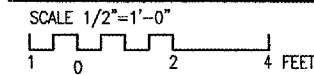

VAULT EAST WALL ELEVATION

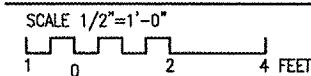

No.	Drawing	Issue	Description	Date	By

Date
JUNE 23, 2006
Sheet Title

VAULT ELECTRICAL ELEVATIONS

843-05C8010

Project Number	Date
KNL	03/02/05
Layout By	Date
KNL	03/02/05
Designed By	Date
RMH	06/23/06
Reviewed By	Date
MV	---
Drawn By	---